



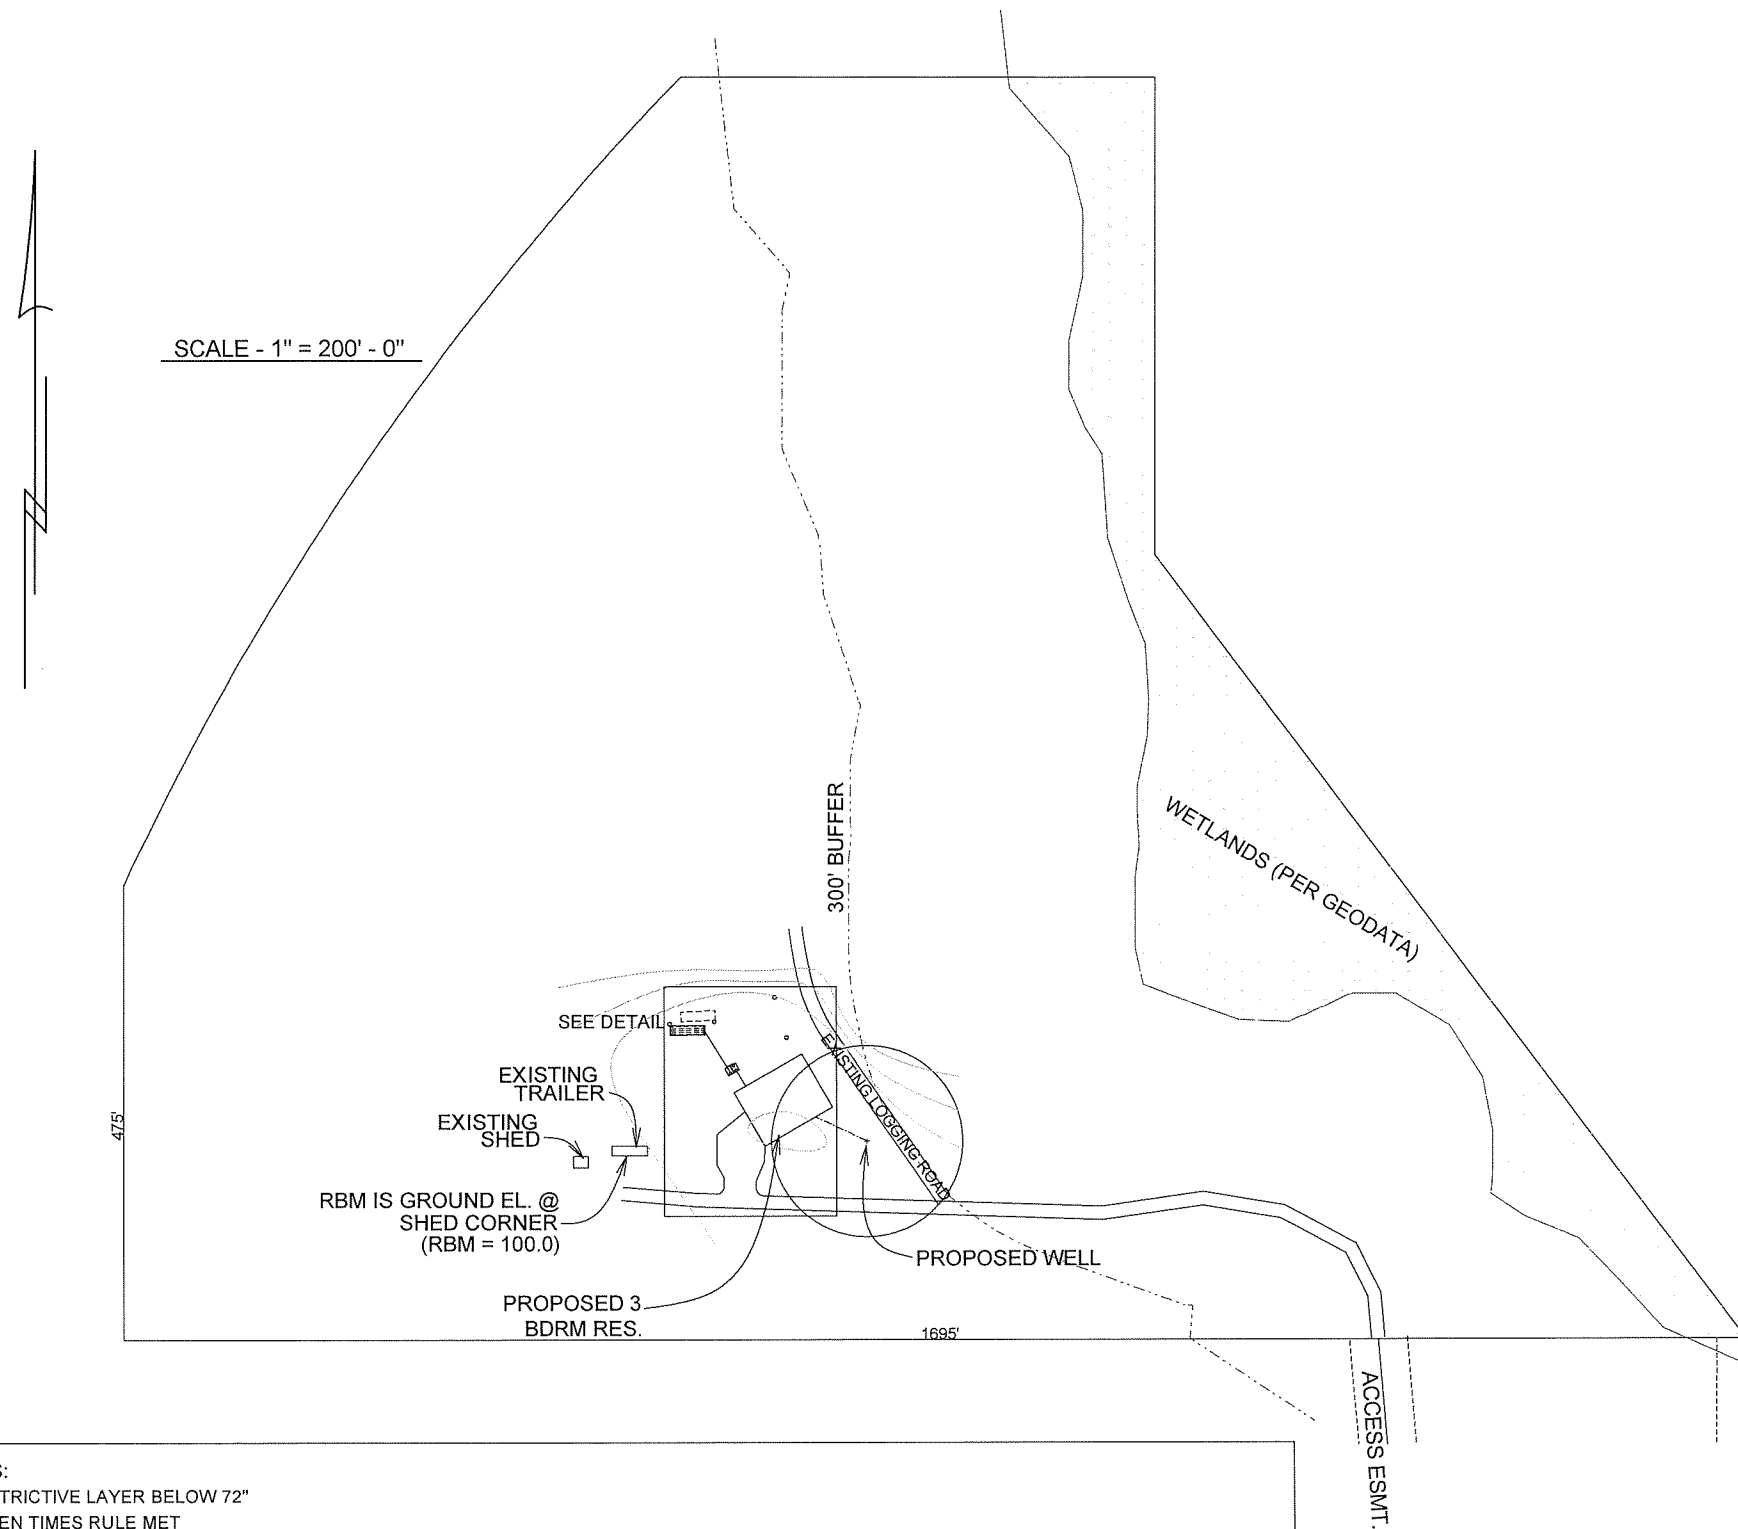


- NOTES:
- RESTRICTIVE LAYER BELOW 72"
 - SEVEN TIMES RULE MET
 - NO WELLS WITHIN 100' OF DRAINFIELD
 - ELAPSE TIME METER AND EVENT COUNTER REQUIRED
 - RISERS TO SURFACE REQUIRED OVER ALL TANK LIDS
 - OPERATIONAL CAPACITY OF THE SYSTEM IS 270GPD

SOIL LOGS

1)	GRAVELLY LOAMY MEDIUM SAND	0 - 18"	3)	GRAVELLY LOAMY MEDIUM SAND	0 - 19"
	VERT GRAVELLY COARSE SAND	18 - 72"		VERT GRAVELLY COARSE SAND	19 - 72"
2)	GRAVELLY LOAMY MEDIUM SAND	0 - 18"	4)	GRAVELLY LOAMY MEDIUM SAND	0 - 17"
	VERT GRAVELLY COARSE SAND	18 - 72"		VERT GRAVELLY COARSE SAND	17 - 72"

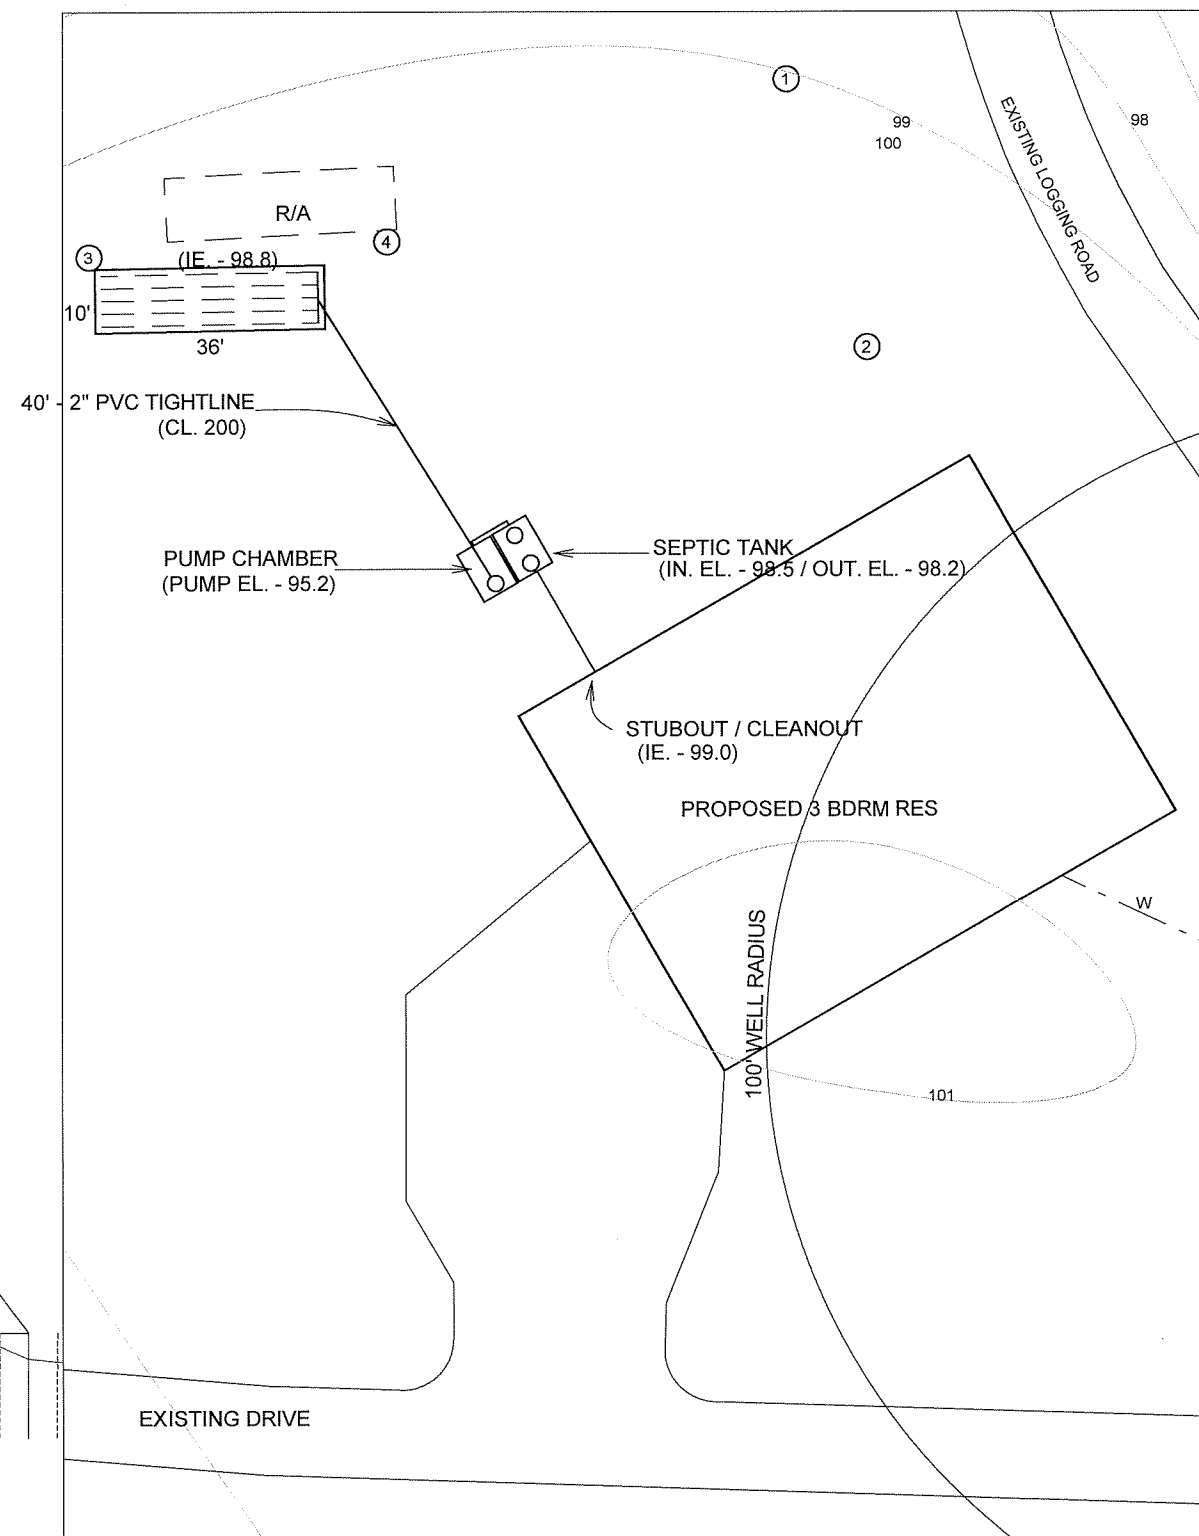

STEDMAN TO WEST ON 103RD TO A RIGHT AT GRAVEL DRIVE AT HUNTER SIGN. STAY LEFT AT "Y"

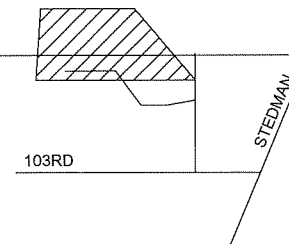

JIM HUNTER AND ASSOCIATES P.O. BOX 162, OLY, WA 98507 753-1226 JHANDASSOCIATES@HOTMAIL.COM	
DESIGNER - JIM HUNTER	
SEPTIC SYSTEM DESIGN FOR -	
PETER DAVIS	
SITE ADDR -	
5238 103RD AVE SE	
LEGAL -	OF
TP# 11721310000	SITE #