



Historic Structure
driveway

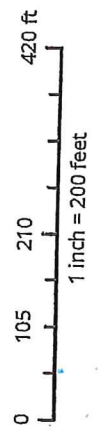

Disclaimer
IMaps makes every effort to produce and publish the most current and accurate information possible. However, the maps are produced for information purposes, and are NOT surveys. No warranties, expressed or implied, are provided for the data therein, its use, or its interpretation.

Exhibit A

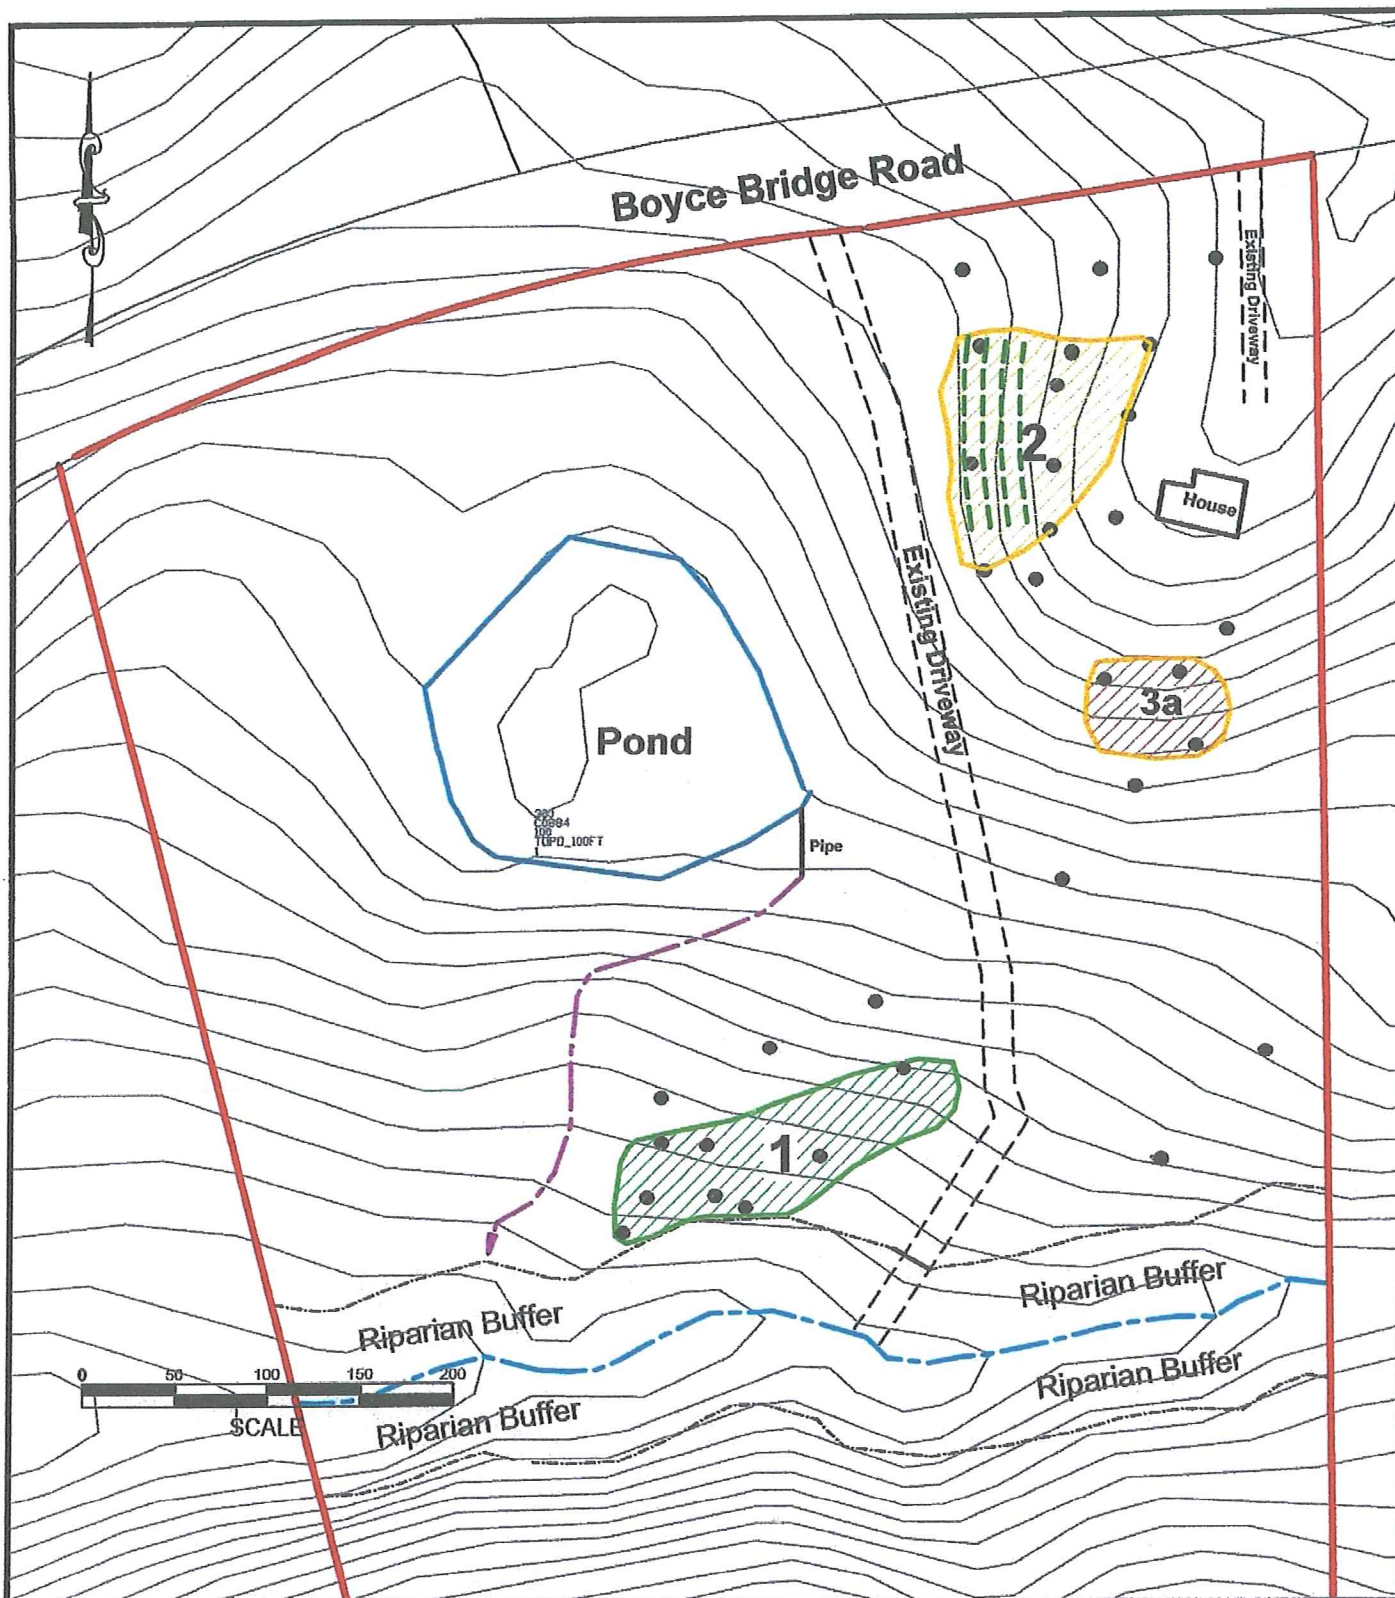

Project: 2109 Boyce Br. Rd
 Client: Julie Wright
 CAD File: BoyceBridge
 Scale: 1" = 100'
 Date: December 13, 2020

Daniel J. Bliley
 Soils and Land Use Consultant
 614 South Second Street - Smithfield NC 27577
 Phone/Fax: (919) 934-8610 - Email: dbliley1@nc.rr.com

- Legend**
- 1 Provisionally Suitable
 - 2 Unsuitable to Provisionally Suitable
 - 3a Unsuitable-Possible Drip Irrigation
 - Surface Drainage
 - Stream
 - Soil Borings



