

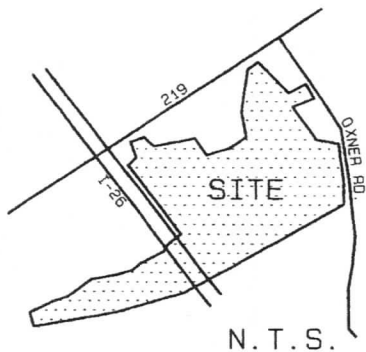


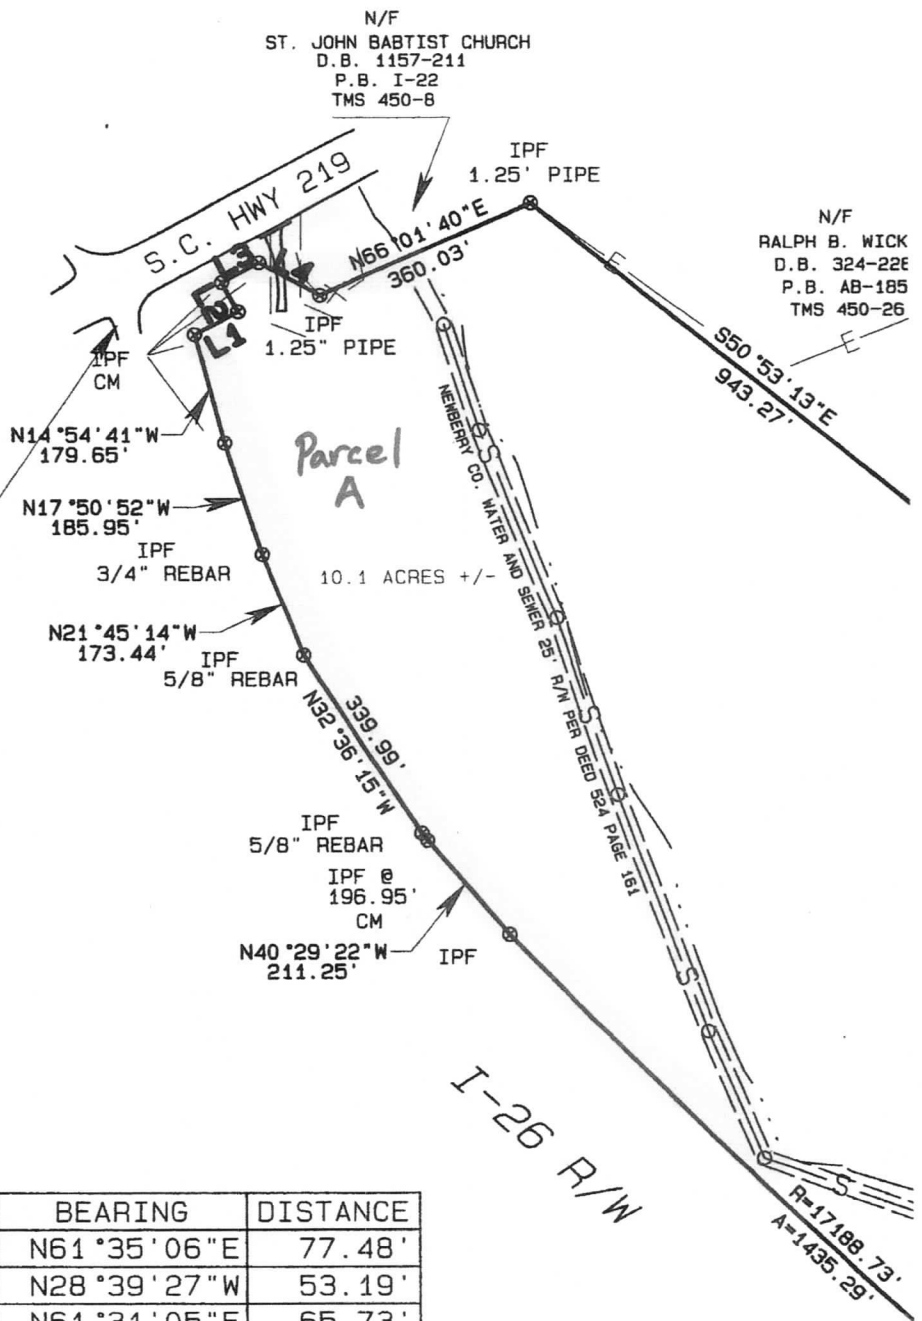




LOCATION MAP

30' EASEMENT PER
DEED 1157 PAGE 211.

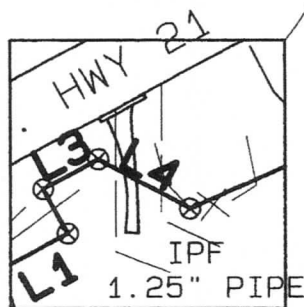

LINE	BEARING	DISTANCE
L1	N61°35'06\"E	77.48'
L2	N28°39'27\"W	53.19'
L3	N61°31'05\"E	65.73'
L4	S61°29'49\"E	108.52'
L5	N86°51'46\"E	196.62'
L6	S01°58'49\"W	222.44'

EXHIBIT A

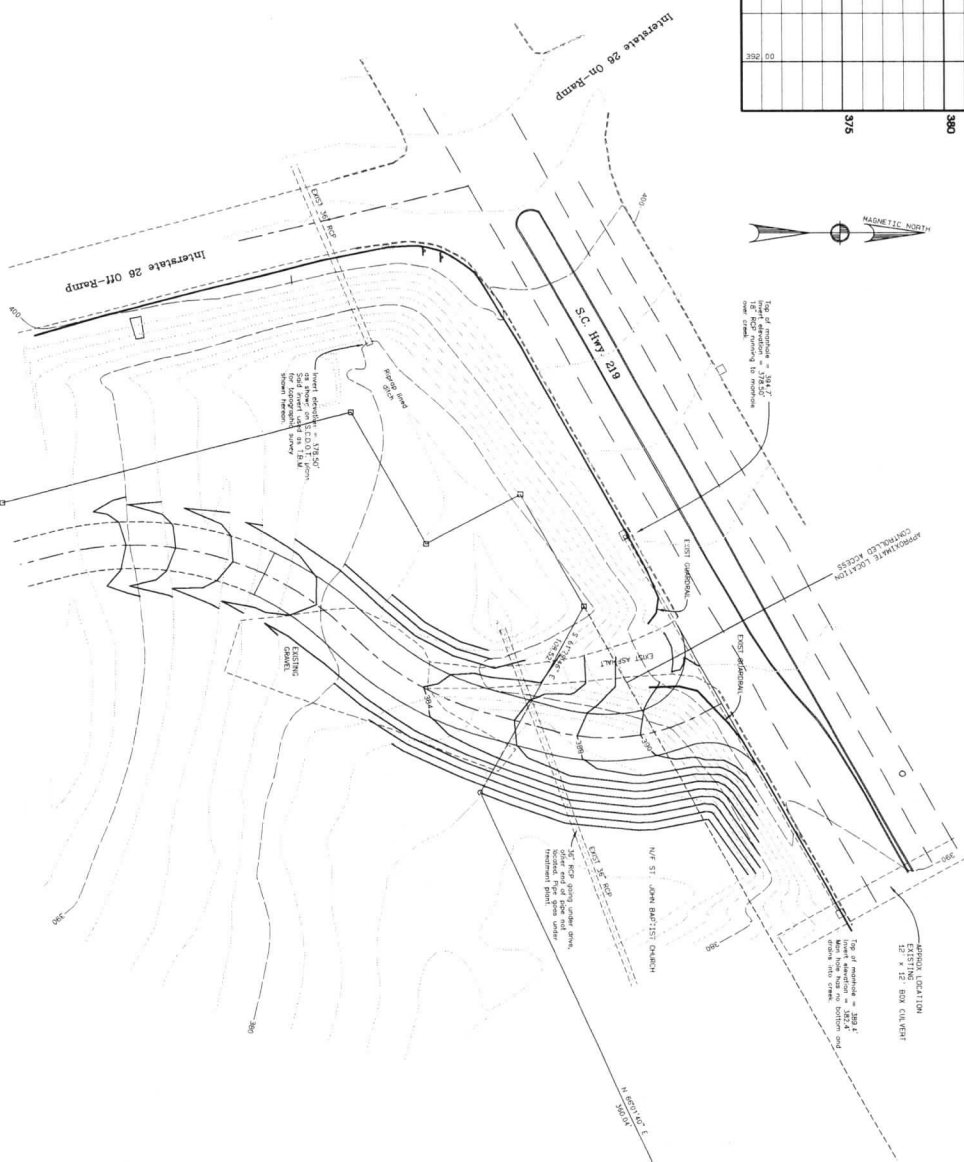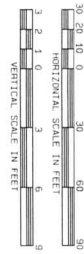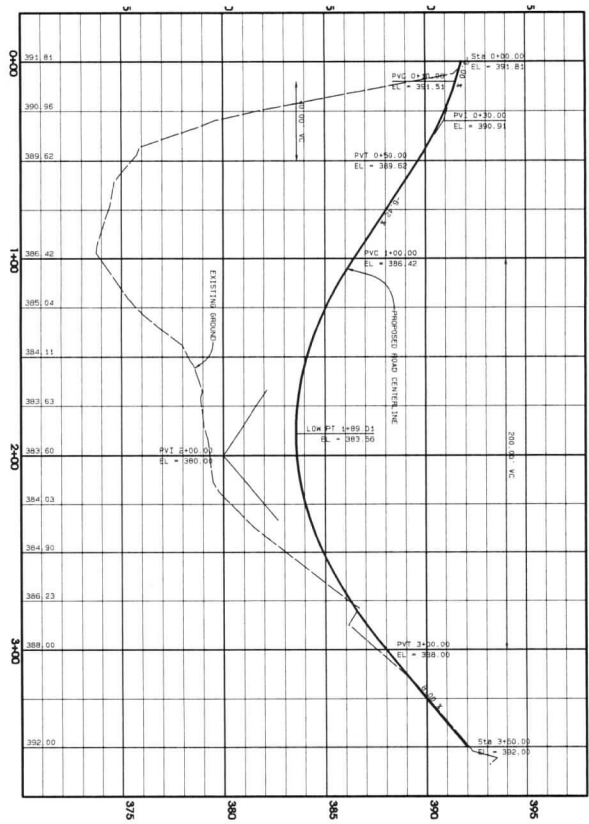


SCALE 1" = 30'
DATE FEB 20, 2008
DRAWN FLOWERS
DESIGNED BROWN
DRAWING NUMBER 1 OF 4

DRIVEWAY IMPROVEMENT PLAN
PREPARED FOR
CHARLES SEASE
NEWBERRY COUNTY, SOUTH CAROLINA
CHECKED BY: JOB NUMBER 07165



CIVIL ENGINEERING OF COLUMBIA
CONSULTING ENGINEERING, SURVEYING AND PLANNING
3608 FERNMEADOW ROAD, COLUMBIA, SOUTH CAROLINA 29210
TELEPHONE (803) 796-2820 FAX (803) 796-2826
ANY CERTIFICATIONS, WARRANTIES, OR GUARANTEES ISSUED BY THE ENGINEER OR SURVEYOR OF RECORD FOR THIS PROJECT ARE INTENDED TO EXPRESS THAT STAKEING AND REASONABLE CARE WERE USED IN PREPARATION OF THESE DOCUMENTS.

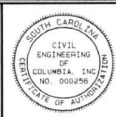

REVISION		
NO.	DATE	DESCRIPTION