


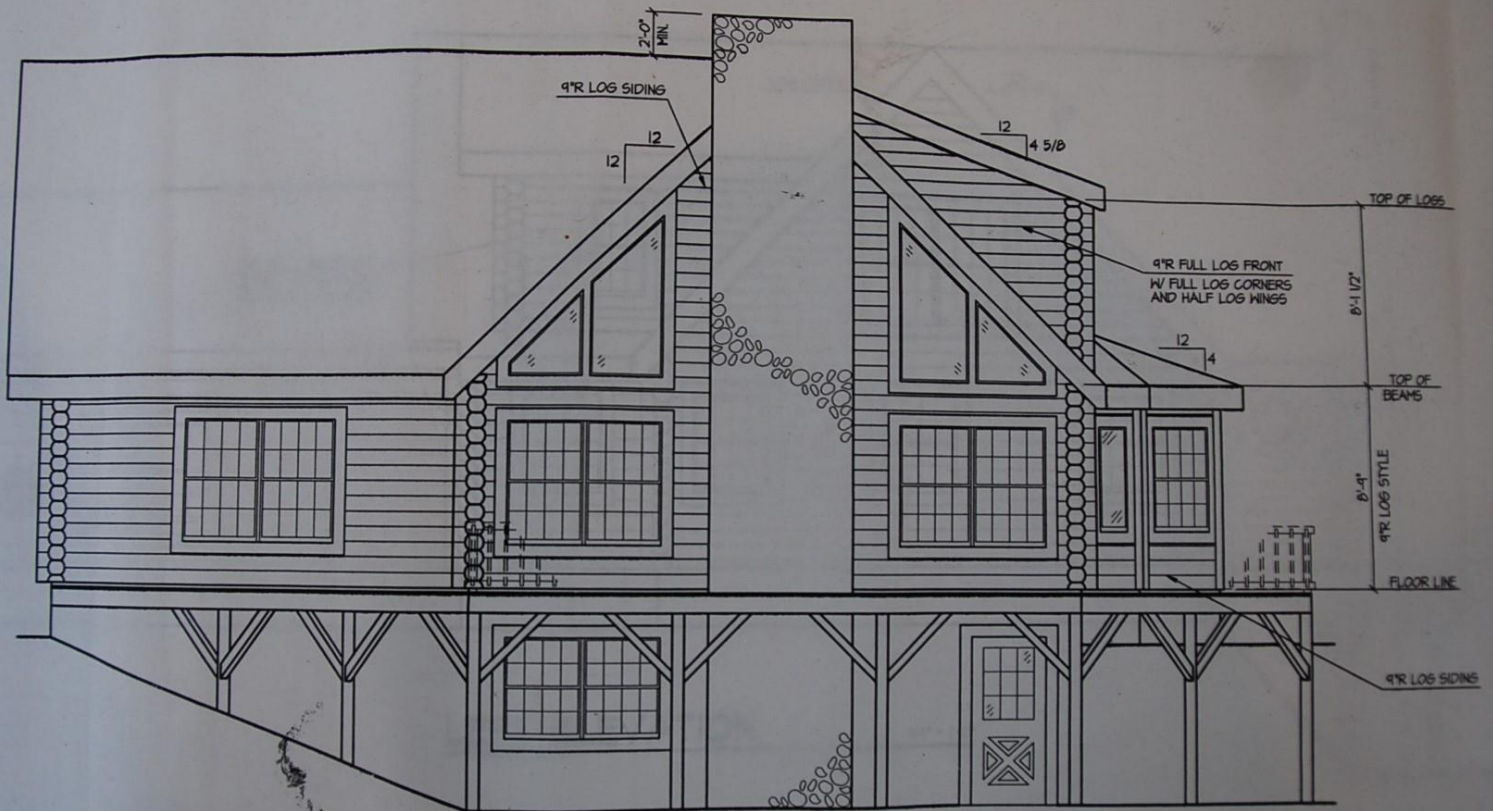


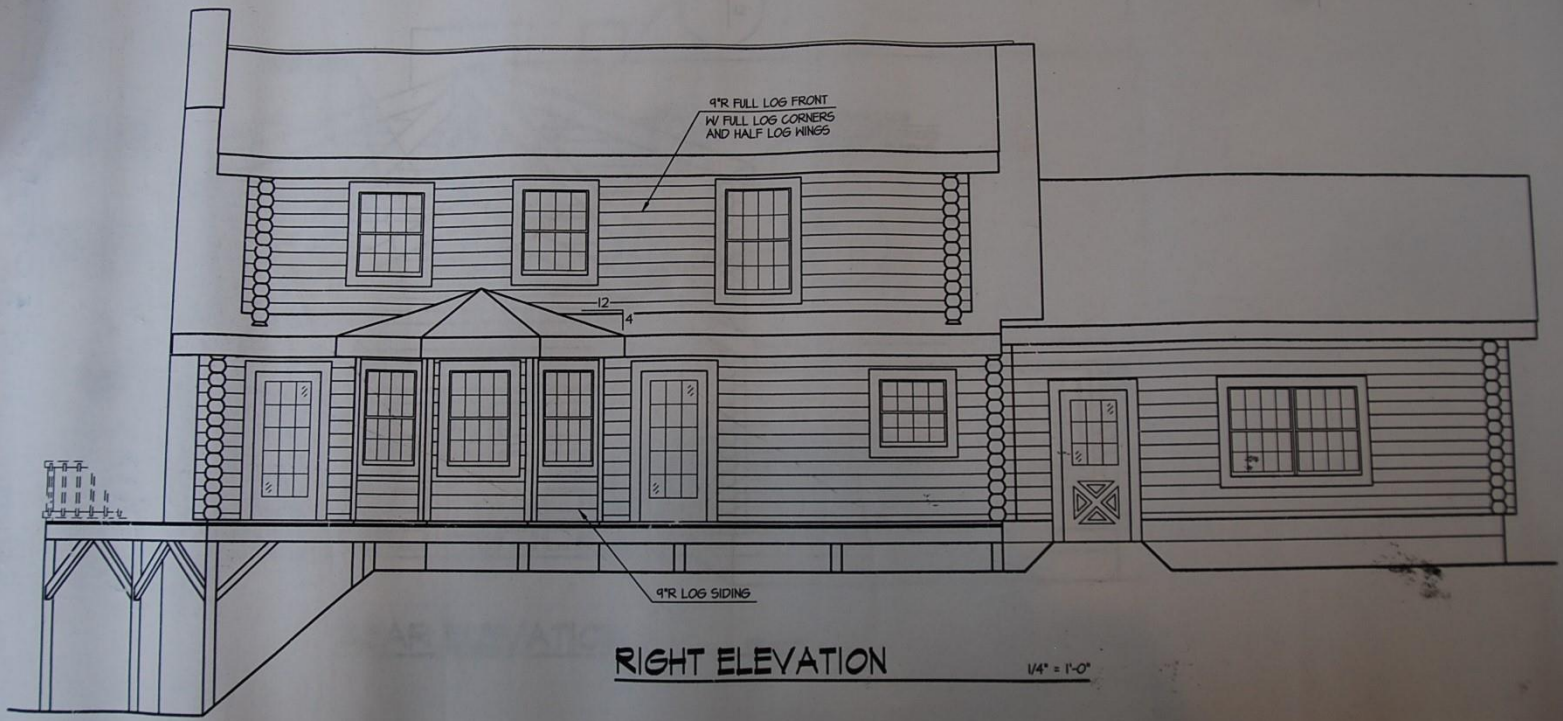

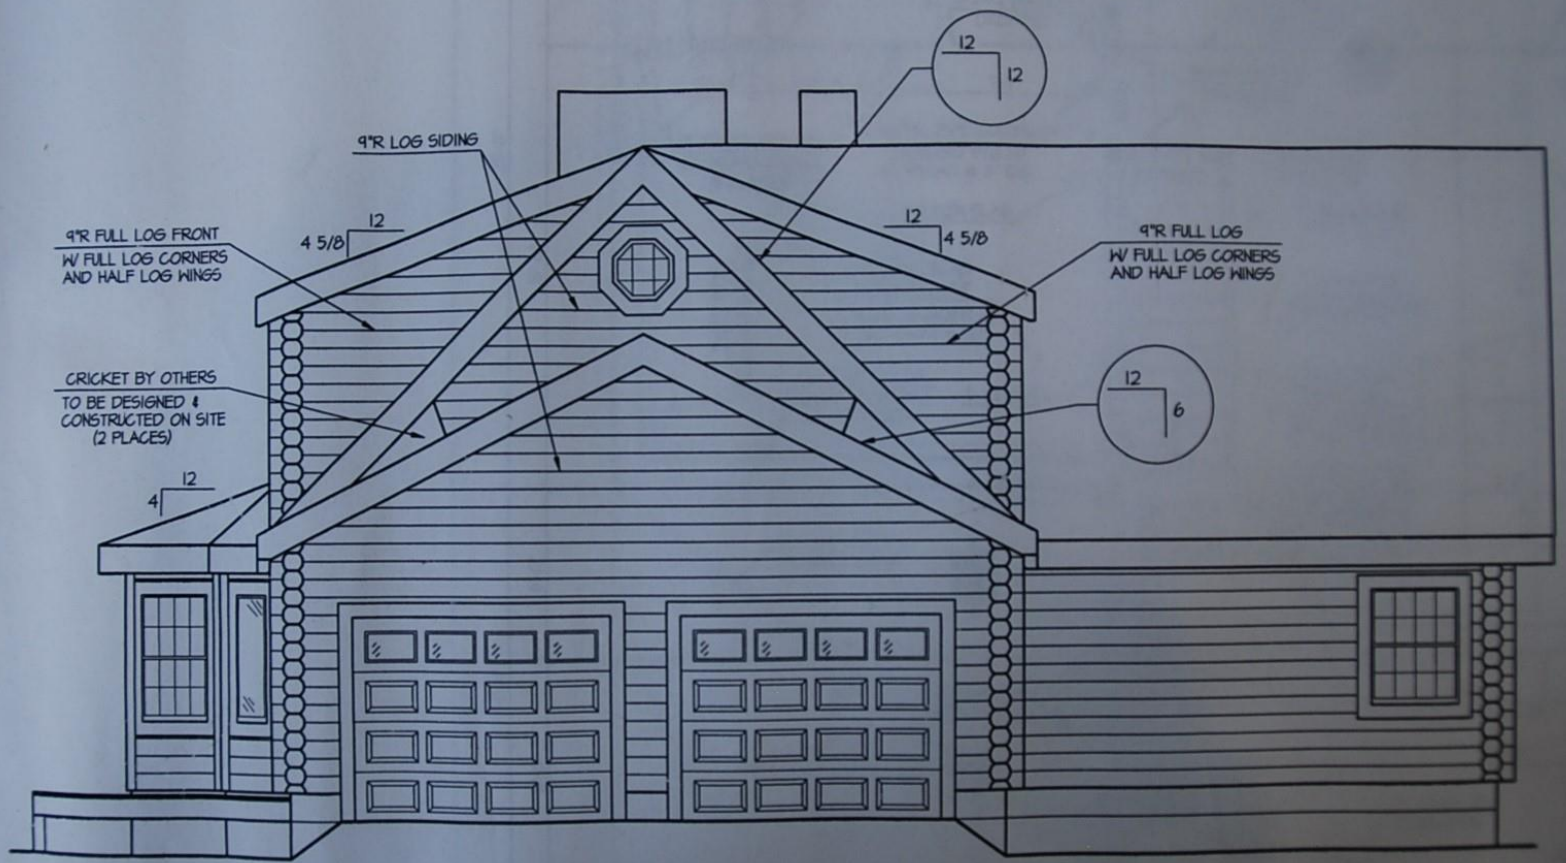


REAR ELEVATION

1/4" = 1'-0"

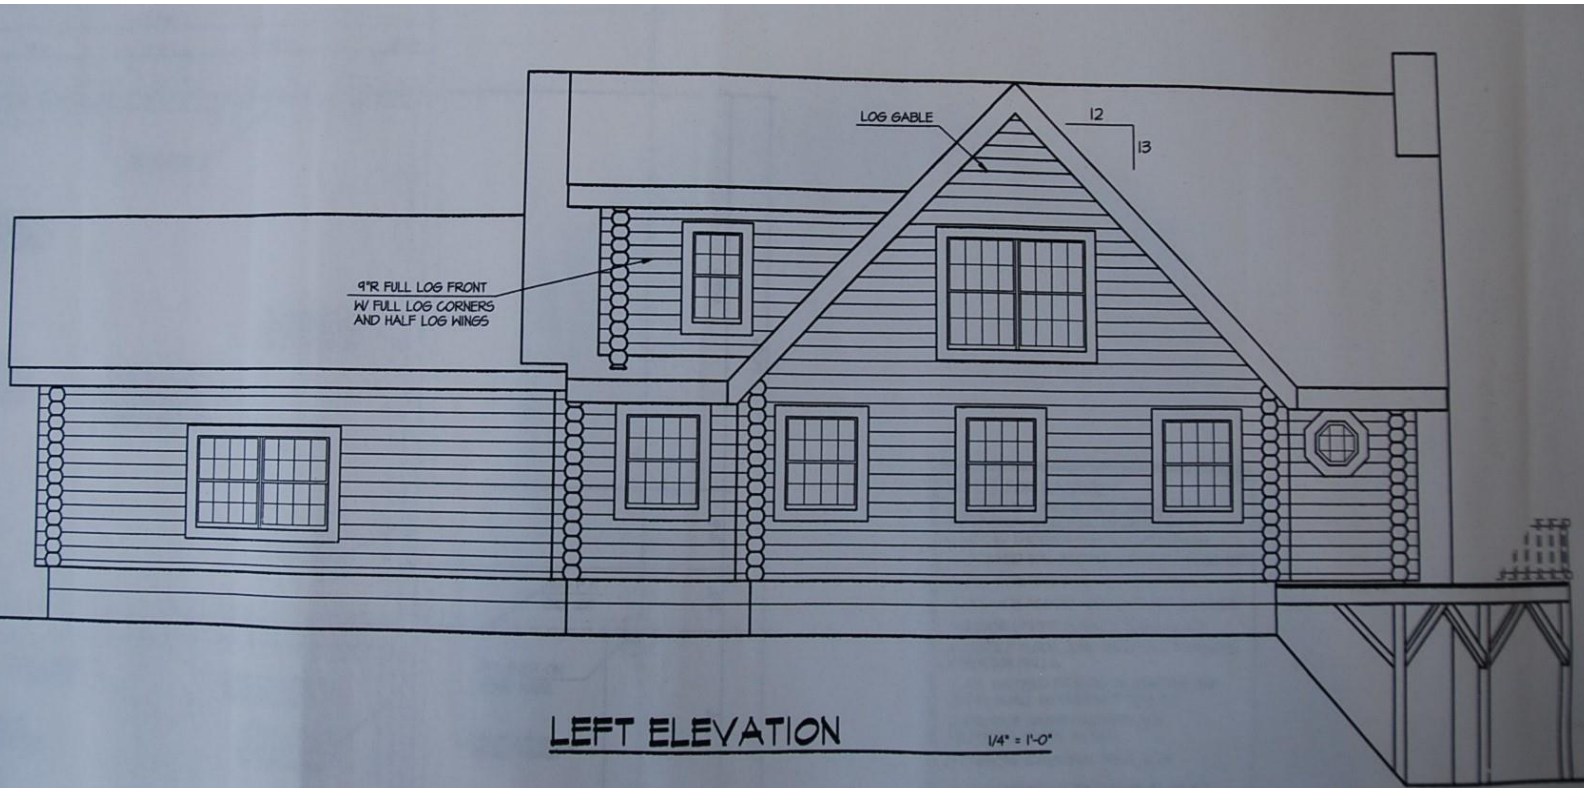

LEFT ELEVATION

1/4" = 1'-0"

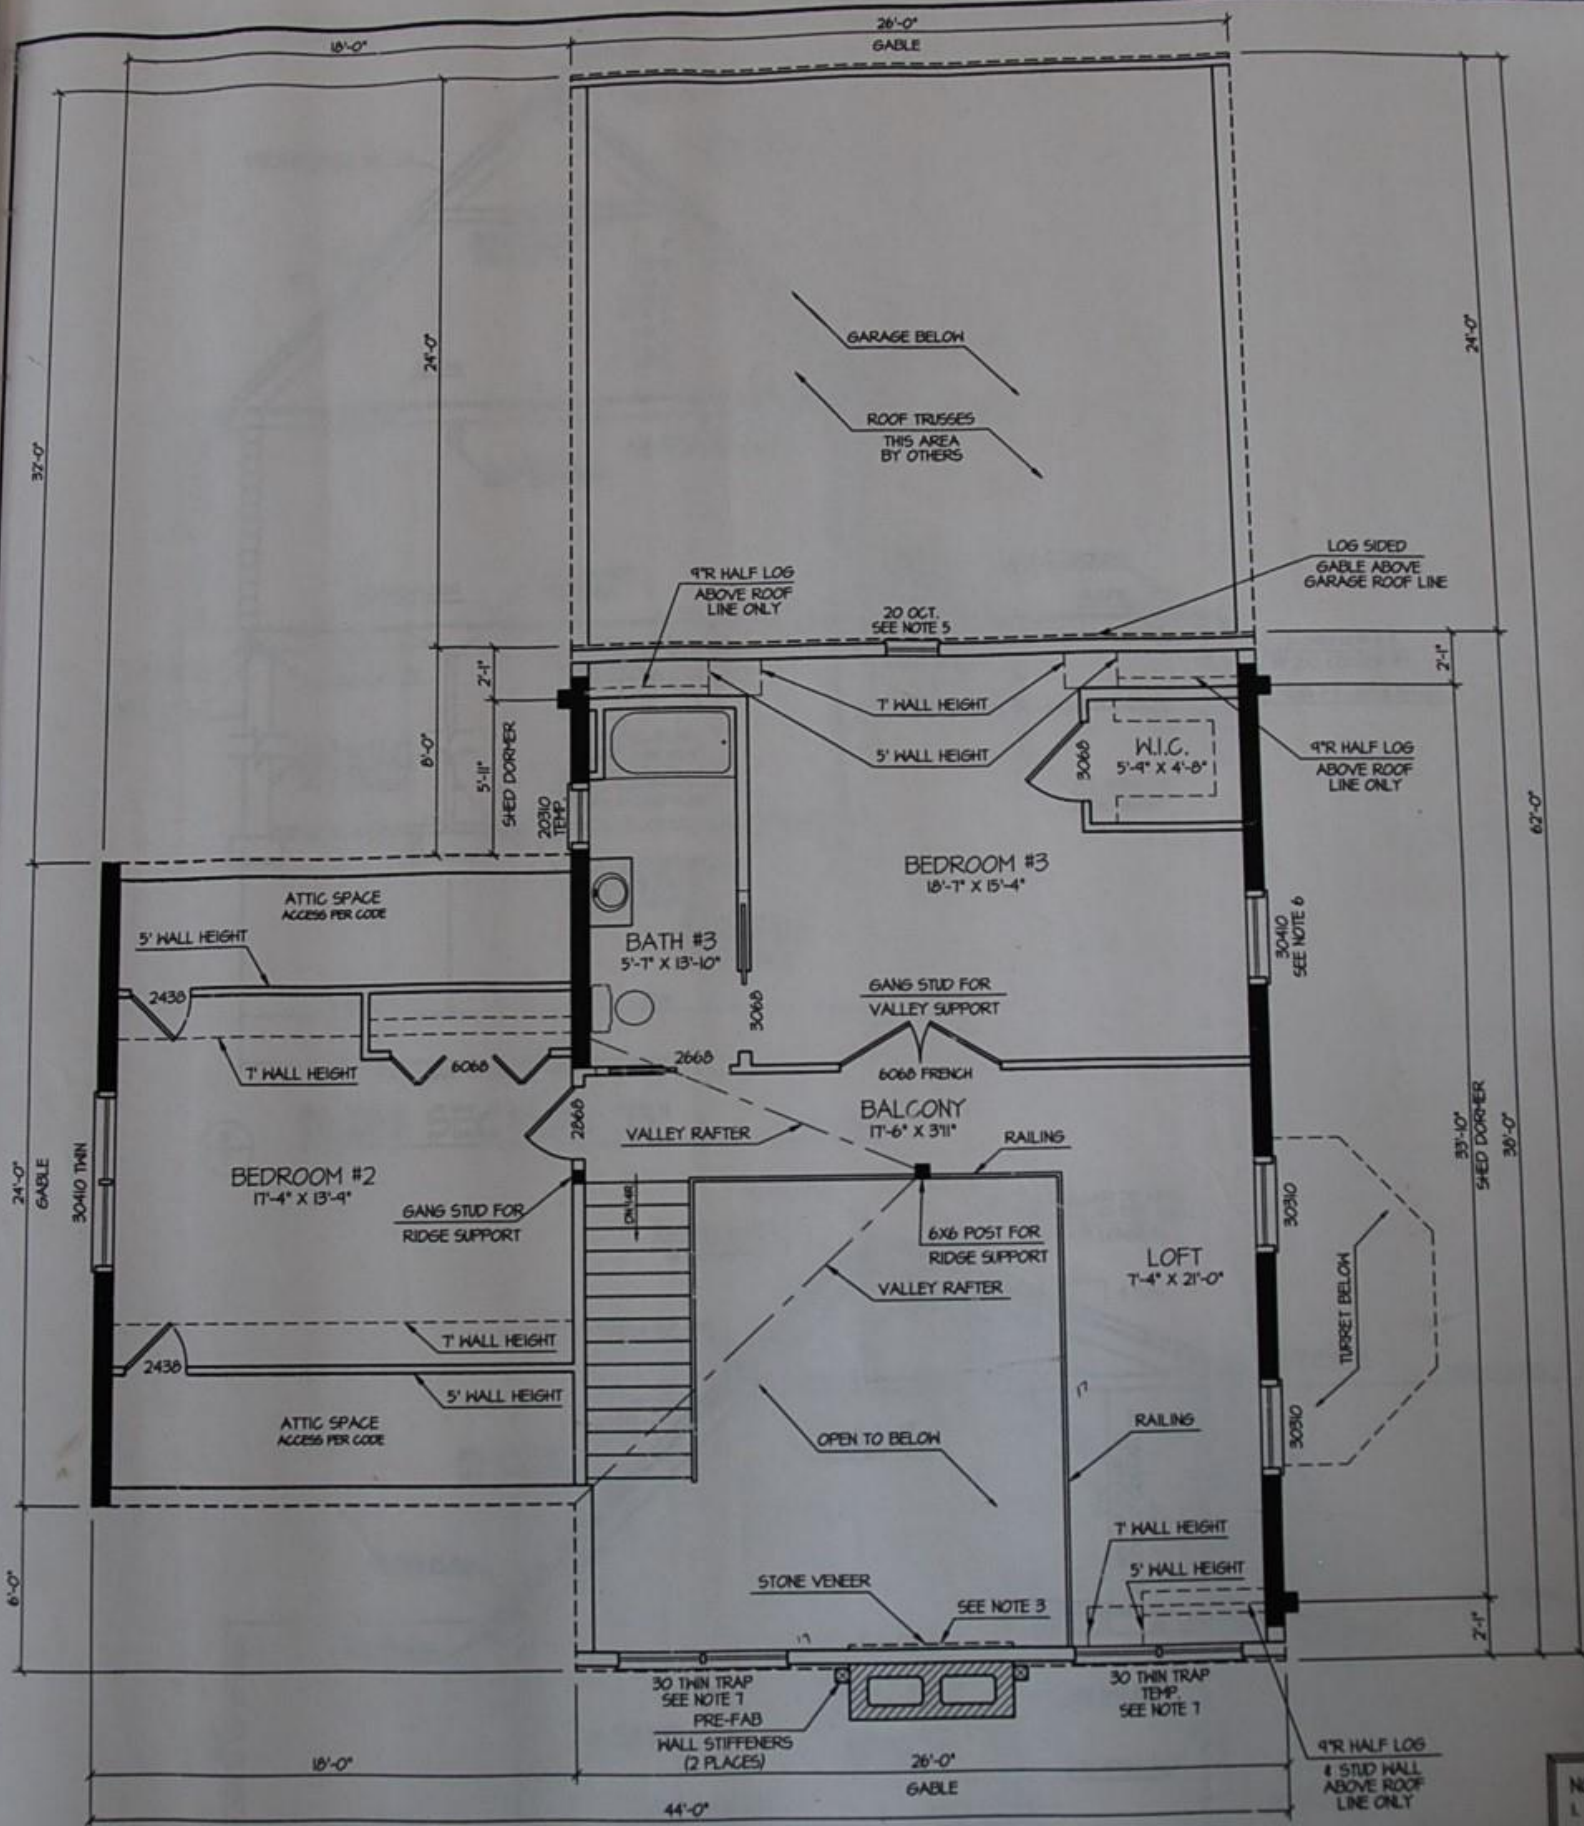


2nd FLOOR PLAN

1/4" = 1'-0"

WINDOW SCHEDULE

DESCRIPTION	MANUFACTURER	ROUGH OPENING	JELS R.O. IN LOG HALL
20	LETTER	2'-2"	FIELD

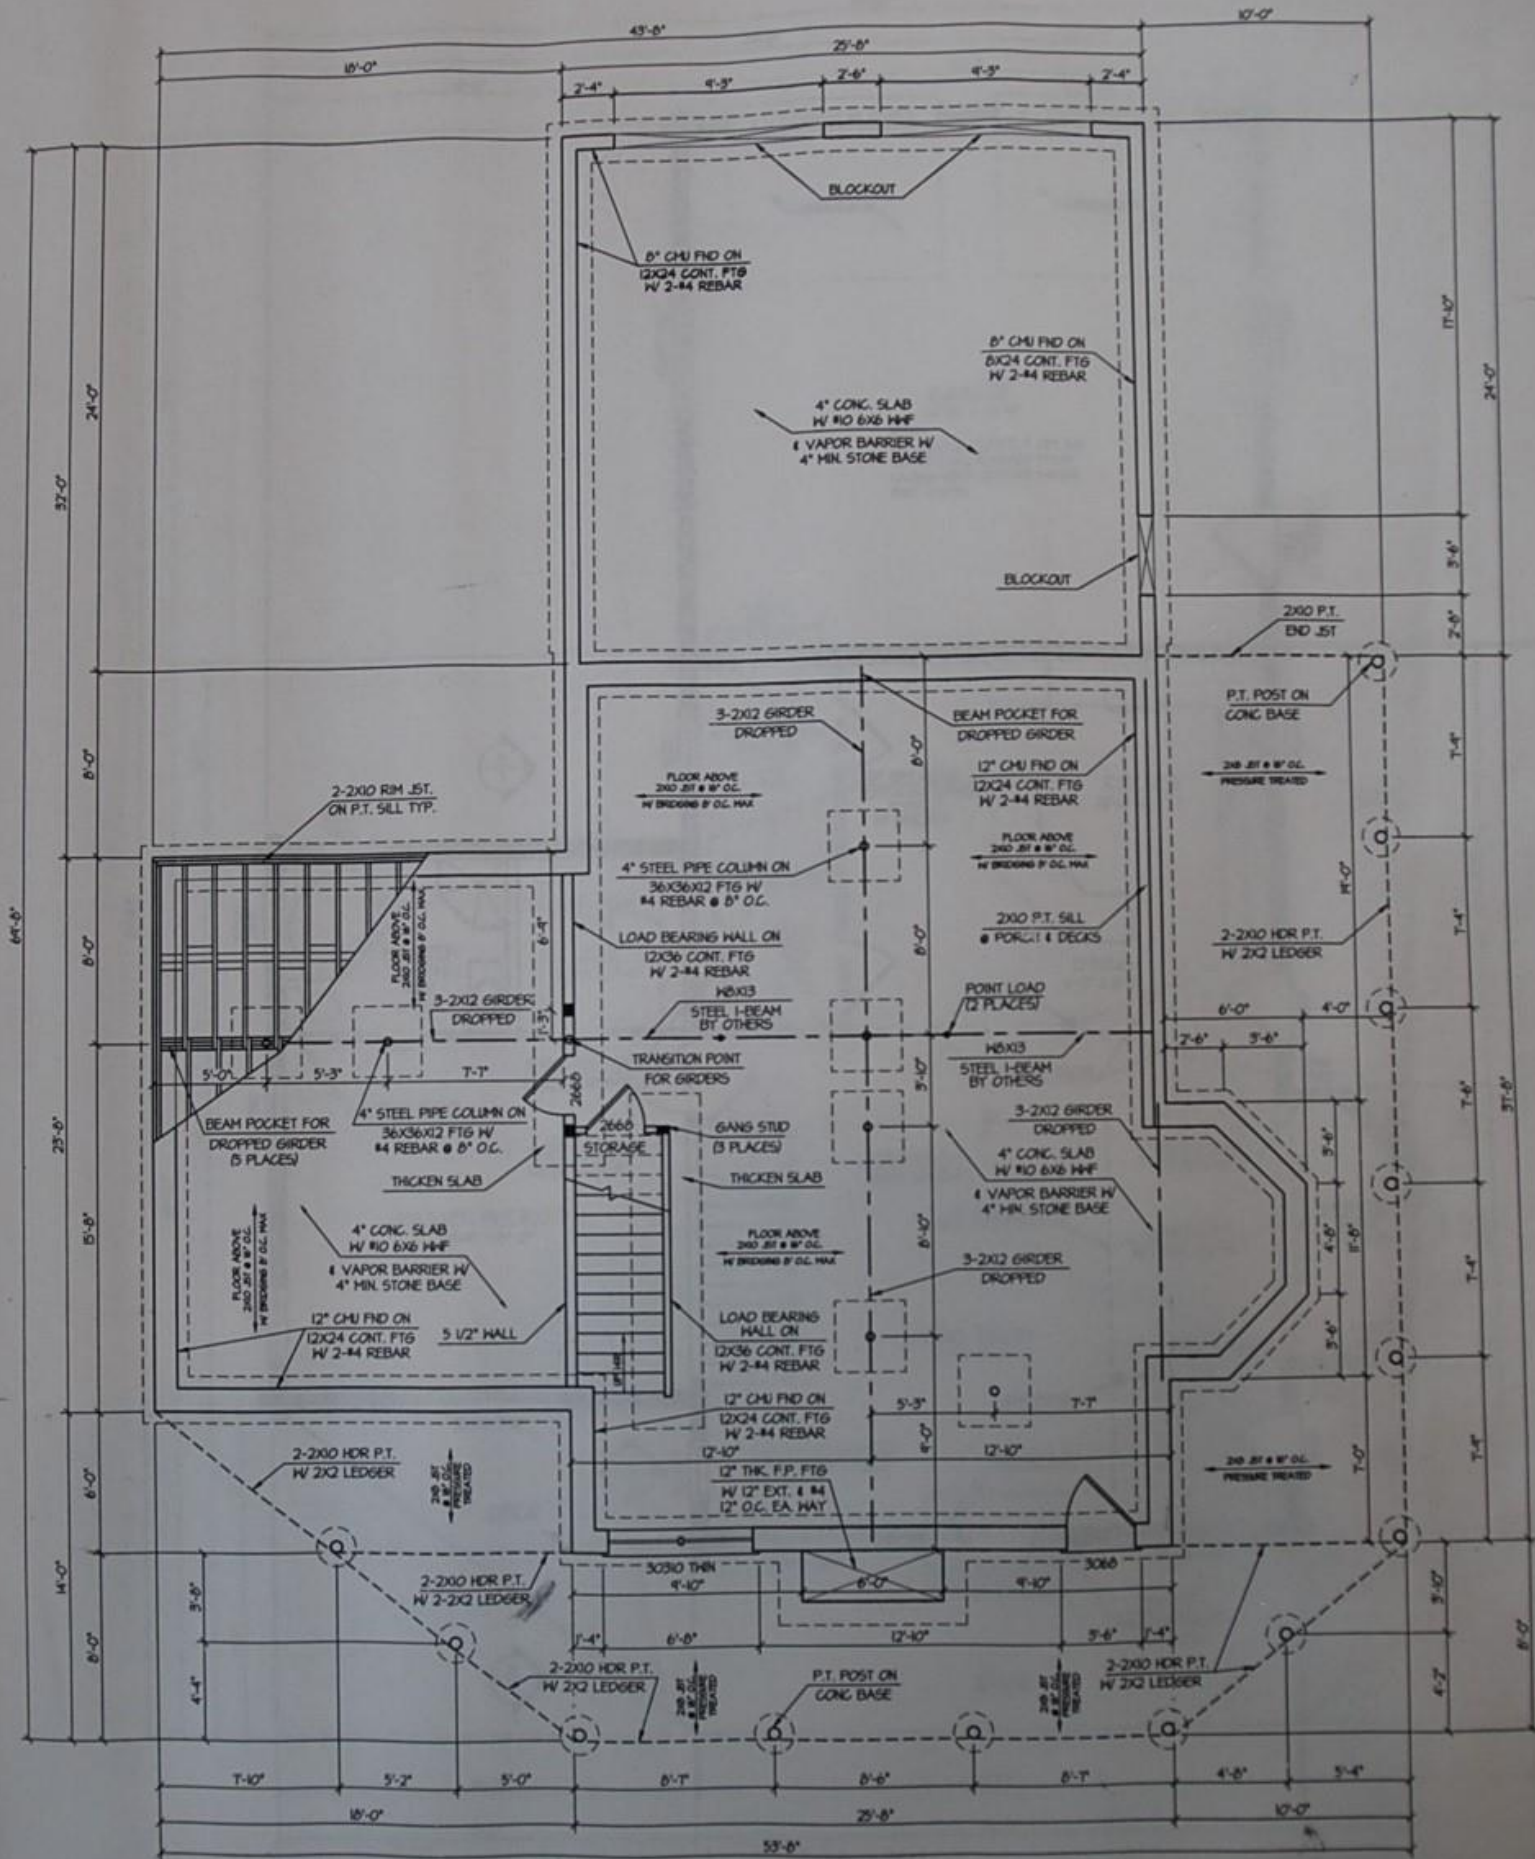

FOUNDATION (BASEMENT/SLAB)

1/4" = 1'-0"