


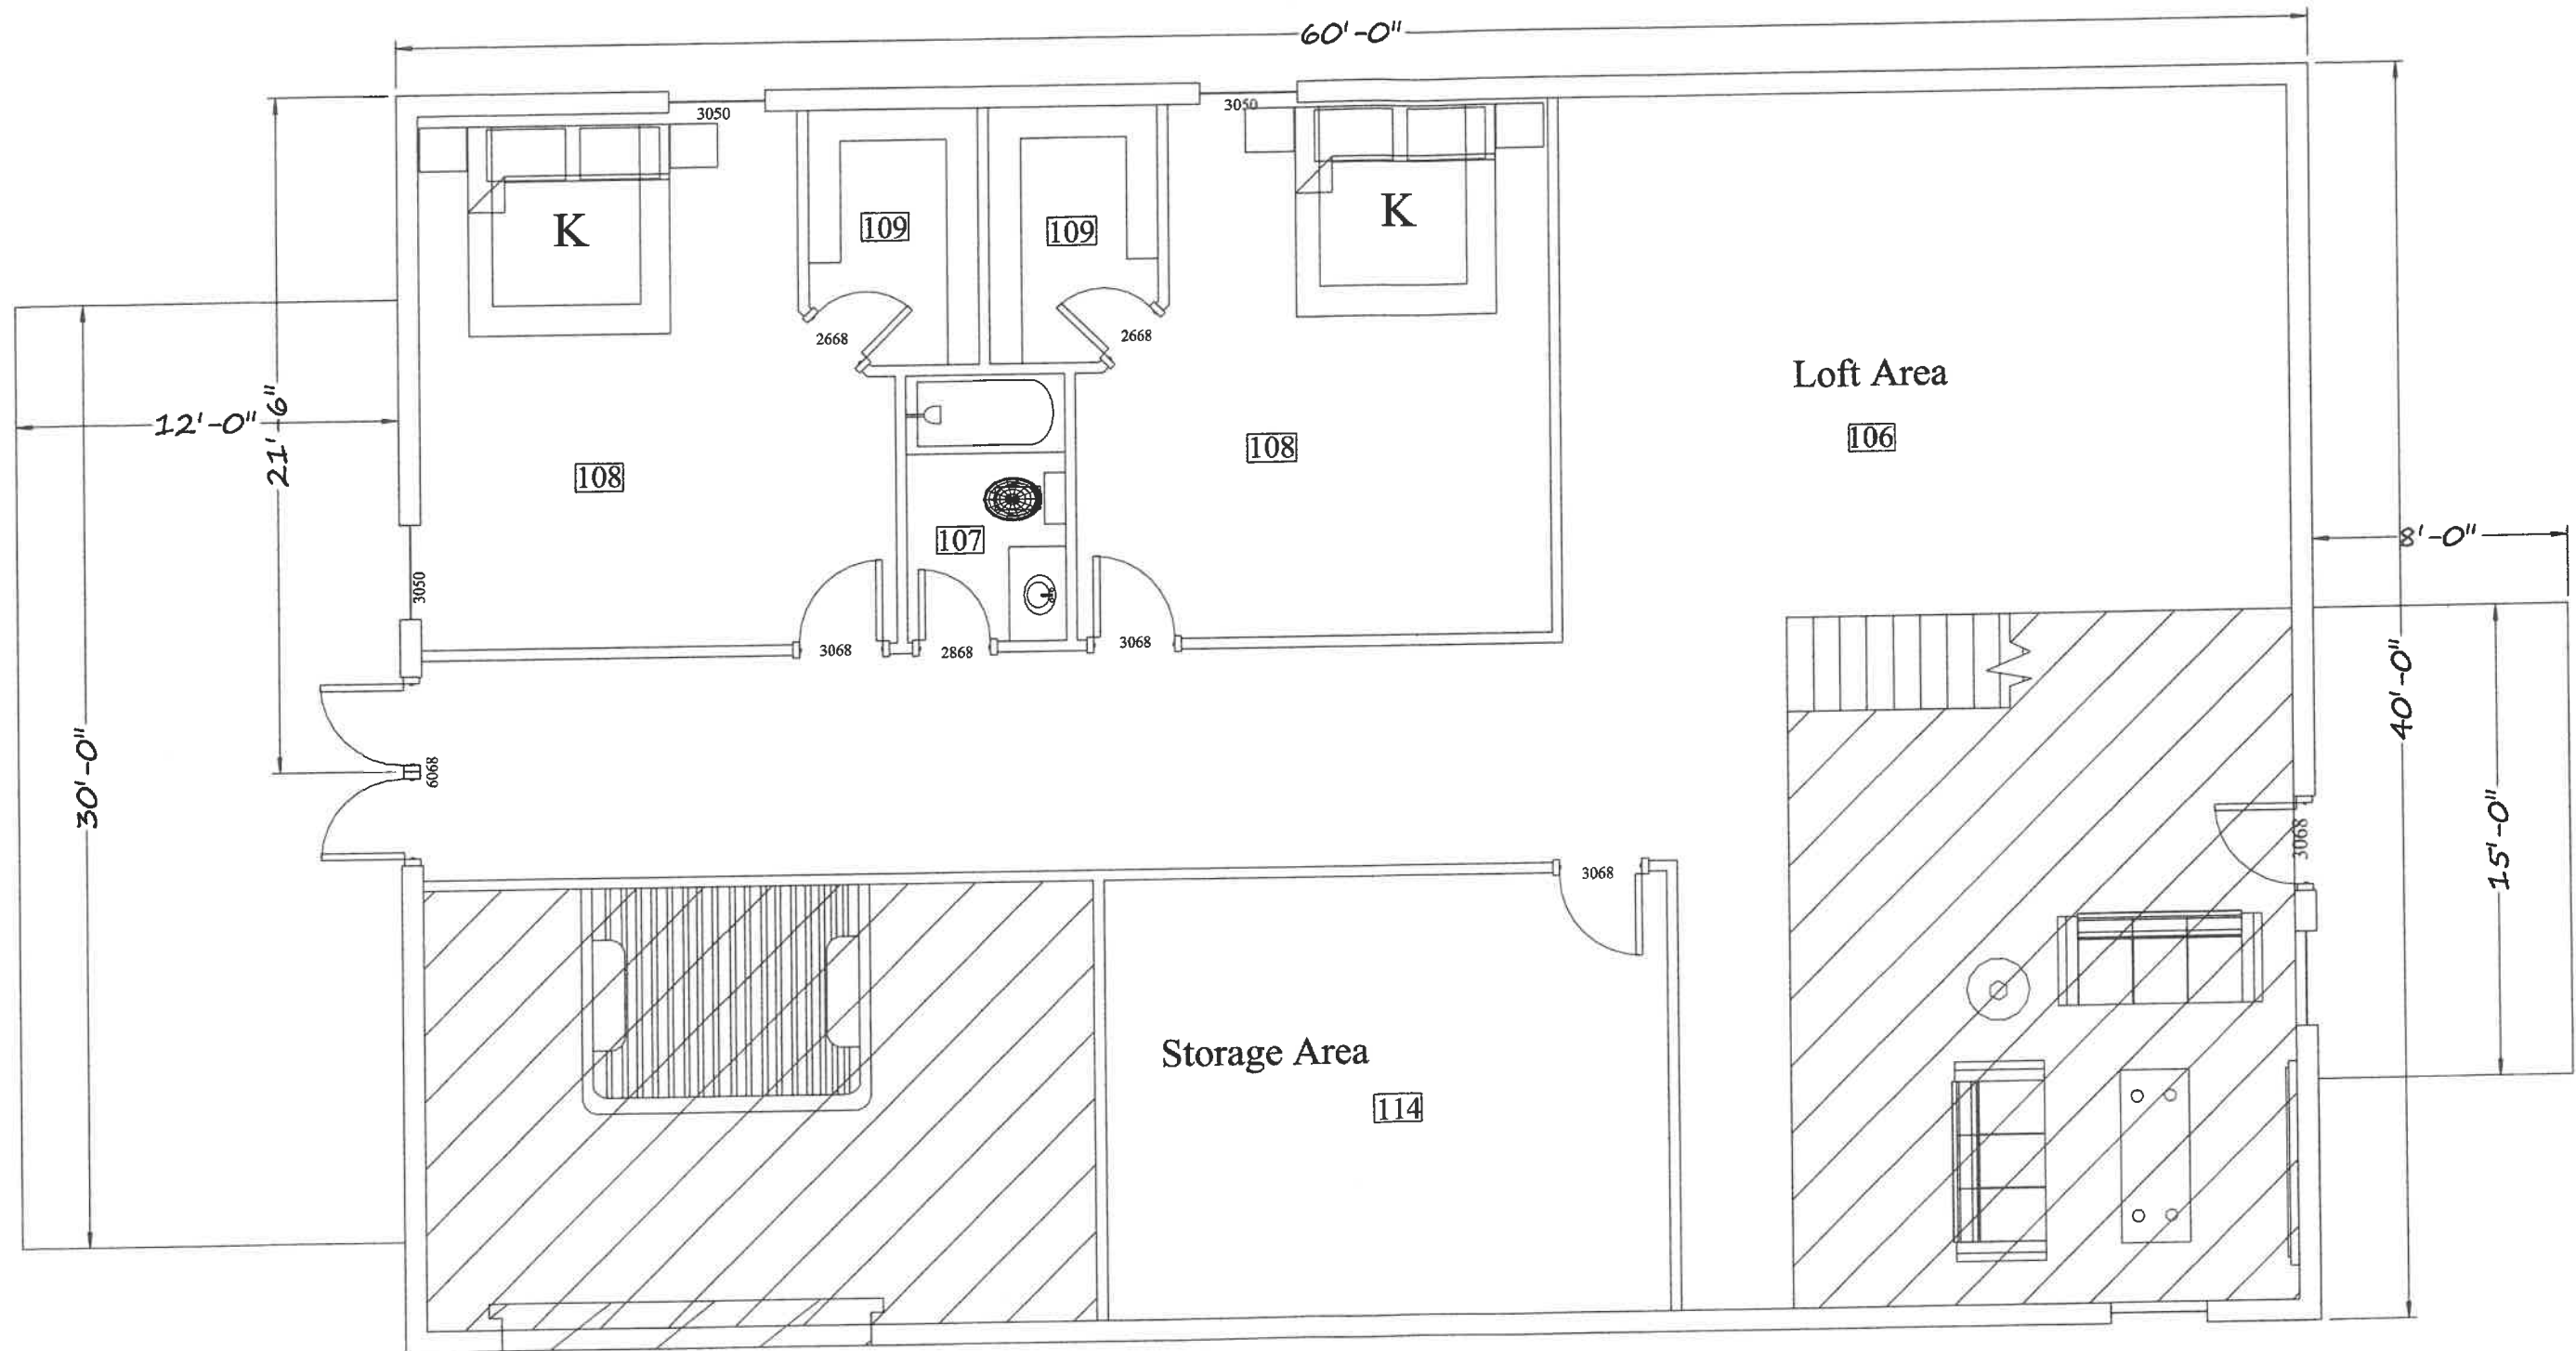

T & T CONSTRUCTION P O Box 182 SMithville Texas 78957	
Geeneva Wheelles	Project Title
FLOORPLAN UPSTAIRS	1626.2 SQFT HEATED 360.0 SQFT PORCH 1986.2 SQFT TOTAL
11/13/2020	DRAWN BY M.A.T. CHECKED BY P.T.
SHEET NUMBER	A-1

