



**PERMIT TO CONSTRUCT**  
Onsite Wastewater System

Permit ID: OSWW003350 v1.0

County: Sumter

Name: Tyler Sgro  
Type Facility: Residential  
Subdivision:  
Block:                      Lot:

Site: Horatio Hagood Road  
Horatio, SC.

Program Code: CONVENTIONAL  
System Code: 100 CONVENTIONAL  
TM #: 0300001034  
Water Supply: Private Well

**PERMIT TO CONSTRUCT SYSTEM SPECIFICATIONS**

Daily Flow (gpd): 480      **Tank Sizes (gal):** Septic Tank: 1000      Pump Chamber:      Grease Trap:  
LTAR (g/d/ft<sup>2</sup>): .9      **Trenches:** Length (ft): 180      Width (in): 36      Max. Depth (in): 30      Agg. Depth (in): 14  
Min Pump Capacity: GPM at ft. of Head

**SPECIAL INSTRUCTIONS/CONDITIONS**

THIS PERMIT IS SITE SPECIFIC. ANY CHANGES TO THE SYSTEM MUST BE APPROVED BY DHEC. ALTERNATIVE TRENCH PRODUCTS APPROVED UNDER STATE RULES AND REGULATIONS MAY BE SUBSTITUTED. ANY UNAPPROVED CHANGES WILL VOID THIS PERMIT.

Installers must contact the local Environmental Affairs office by 10:00 AM the day prior to installation in order to schedule a time for the final inspection. If a Department representative does not arrive within 30 minutes of the scheduled time, the installer may conduct the final inspection. When a contractor self-inspection occurs, the installer must complete DHEC form 3978, Approval to Operate Contractor Self-Inspection. The installer must submit the DHEC form 3978 within 2 business days of the completion of installation.

Self-installations require a pre-construction conference with a Department representative.

- ***All applicable setbacks set forth in Regulation 61-56 apply.***
- ***Do not install under wet soil conditions.***
- ***Do not cut, fill, bulldoze, scrape or change the grade of the natural soils in the septic system area.***
- ***75' setback from all private wells. 100' setback from public wells.***
- ***Permit issued based on soil work and system recommendations from Tyler Sgro. SC. PSC #119.***

**PERMIT TO CONSTRUCT SYSTEM DIAGRAM**

*See System Diagram on page 2 of this document.*

Issued/Revised By:

*Harold McCaslin*

Date: March 29, 2023




# PERMIT TO CONSTRUCT

## Onsite Wastewater System


**Applicant:** Tyler Sgro  
**Permit ID:** OSWW003350 v1.0  
**County:** Sumter

### PERMIT TO CONSTRUCT SYSTEM DIAGRAM

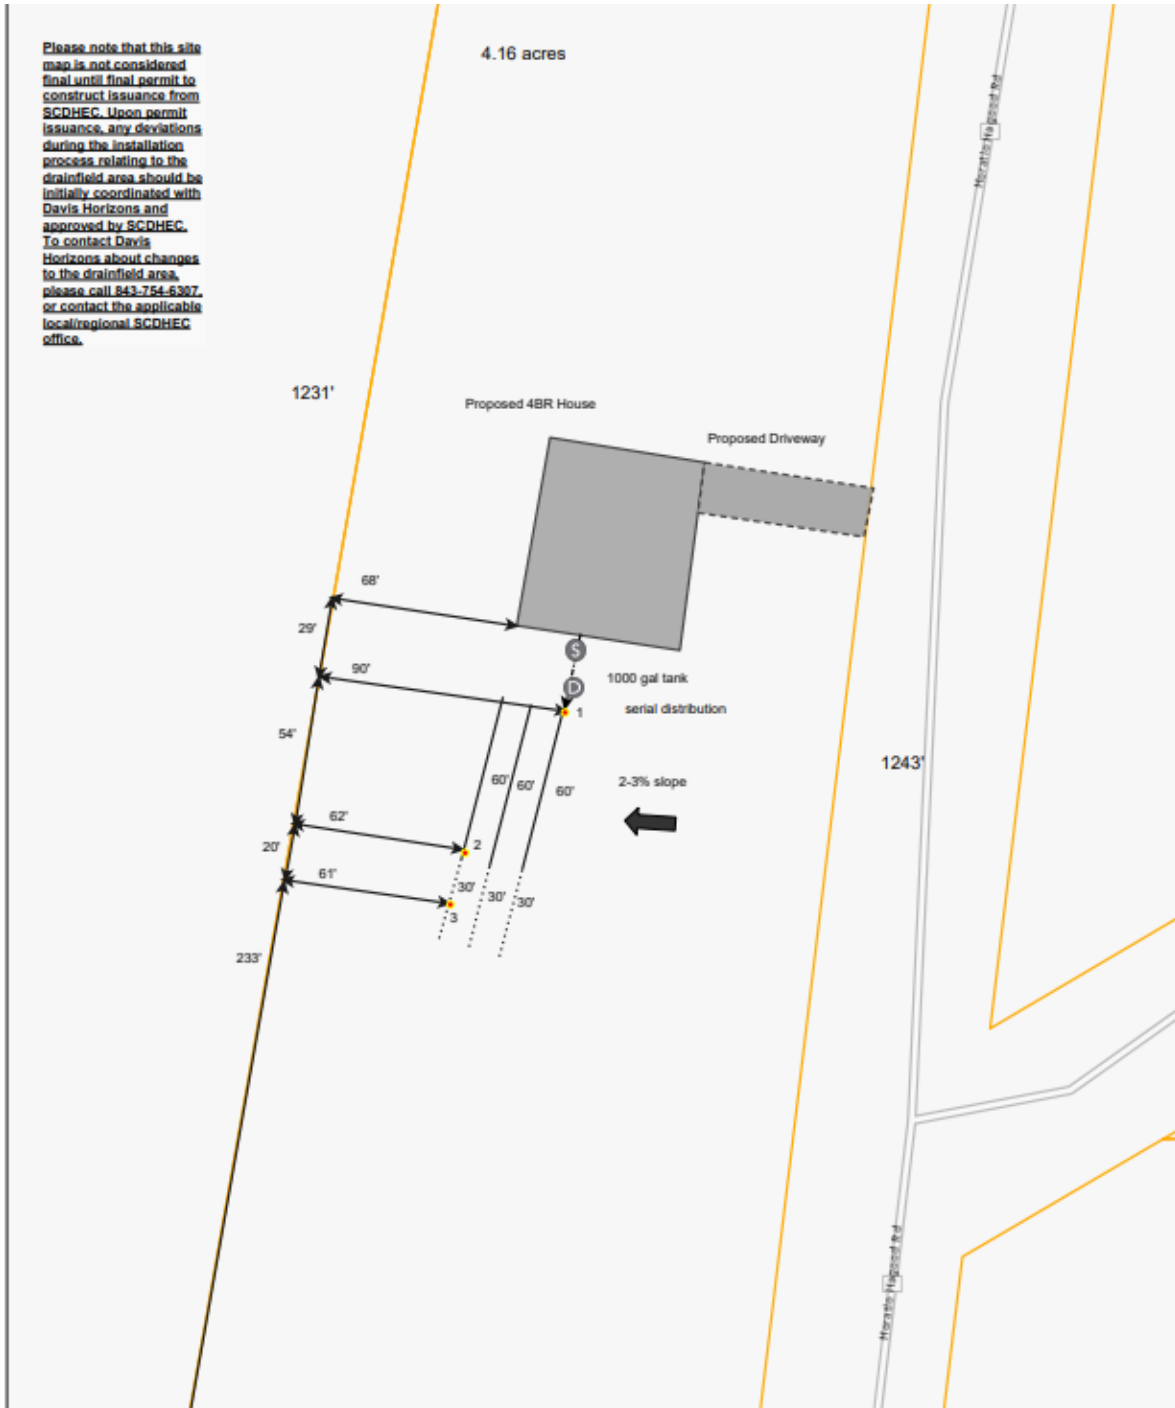

3/24/2023, 1:58:46 PM

- Soil Data Form
- Septic\_Design\_8153
- Ⓢ Septic Tank
- Septic\_Design\_804
- ↔ Distance/Setback
- Drain Lines
- ..... Repair Lines
- Distribution Line
- Septic\_Design\_9782
- House
- Driveway
- Parcels

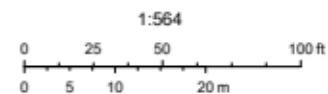

Esri Community Maps Contributors, © OpenStreetMap, Microsoft, Esri, HERE, Garmin, SafeGraph, GeoTechnologies, Inc, METI/NASA, USGS, EPA, NPS, US Census Bureau, USDA

Created By: Davis Horizons

This map is created by Davis Horizons. Unauthorized use of this map without explicit written permission from Davis Horizons is prohibited.