



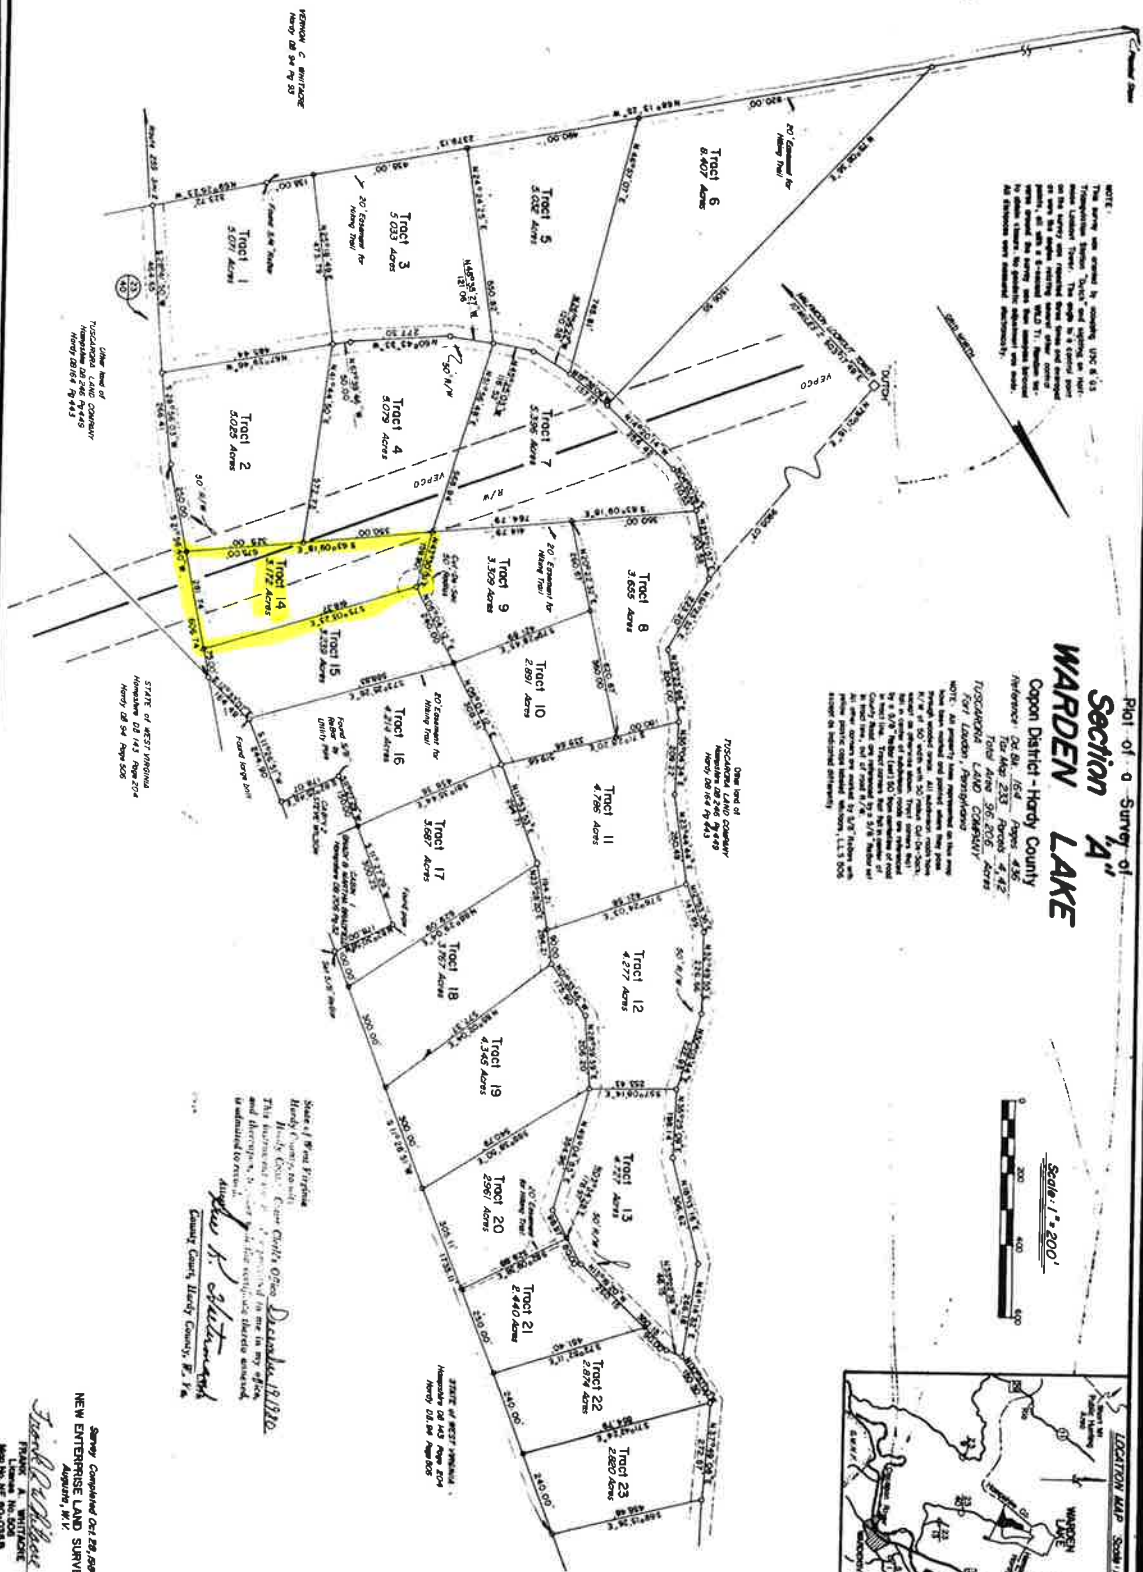

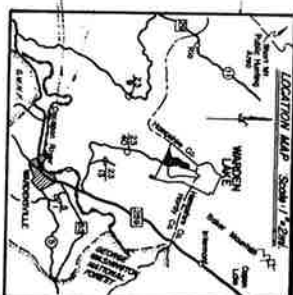

Scale: 1" = 200'



Survey Completed Oct. 29, 1980
NEW ENTERPRISE LAND SURVEYING
Augusta, W.V.
Frank A. Whitacre
FRANK A. WHITACRE
License No. 506
Map No. NE 80-038 B