




YADKIN COUNTY ENVIRONMENTAL HEALTH
RE-CONNECTION TO AN EXISTING WASTEWATER SYSTEM

OWNER/APPLICANT: William Palmer Jr PERMIT #: OSHJ-017008-2023
ADDRESS: 2621 Richmond Hill Church Rd, East Bend, NC 27018 PARCEL ID: 592000786582
PROPOSED FACILITY TYPE: ~~MTSFD~~ (house) # BEDROOMS: 2 # MAX OCCUPANTS/EMPLOYEES: 4
PREVIOUS FACILITY TYPE: ~~MTSFD~~ (house) # BEDROOMS: 2 # MAX OCCUPANTS/EMPLOYEES: 4
WATER SUPPLY: Well SETBACKS FROM WATER SUPPLY MET?: YES ☒ NO ☐

SITE PLAN (Not to Scale)

18-018D-JWC0.

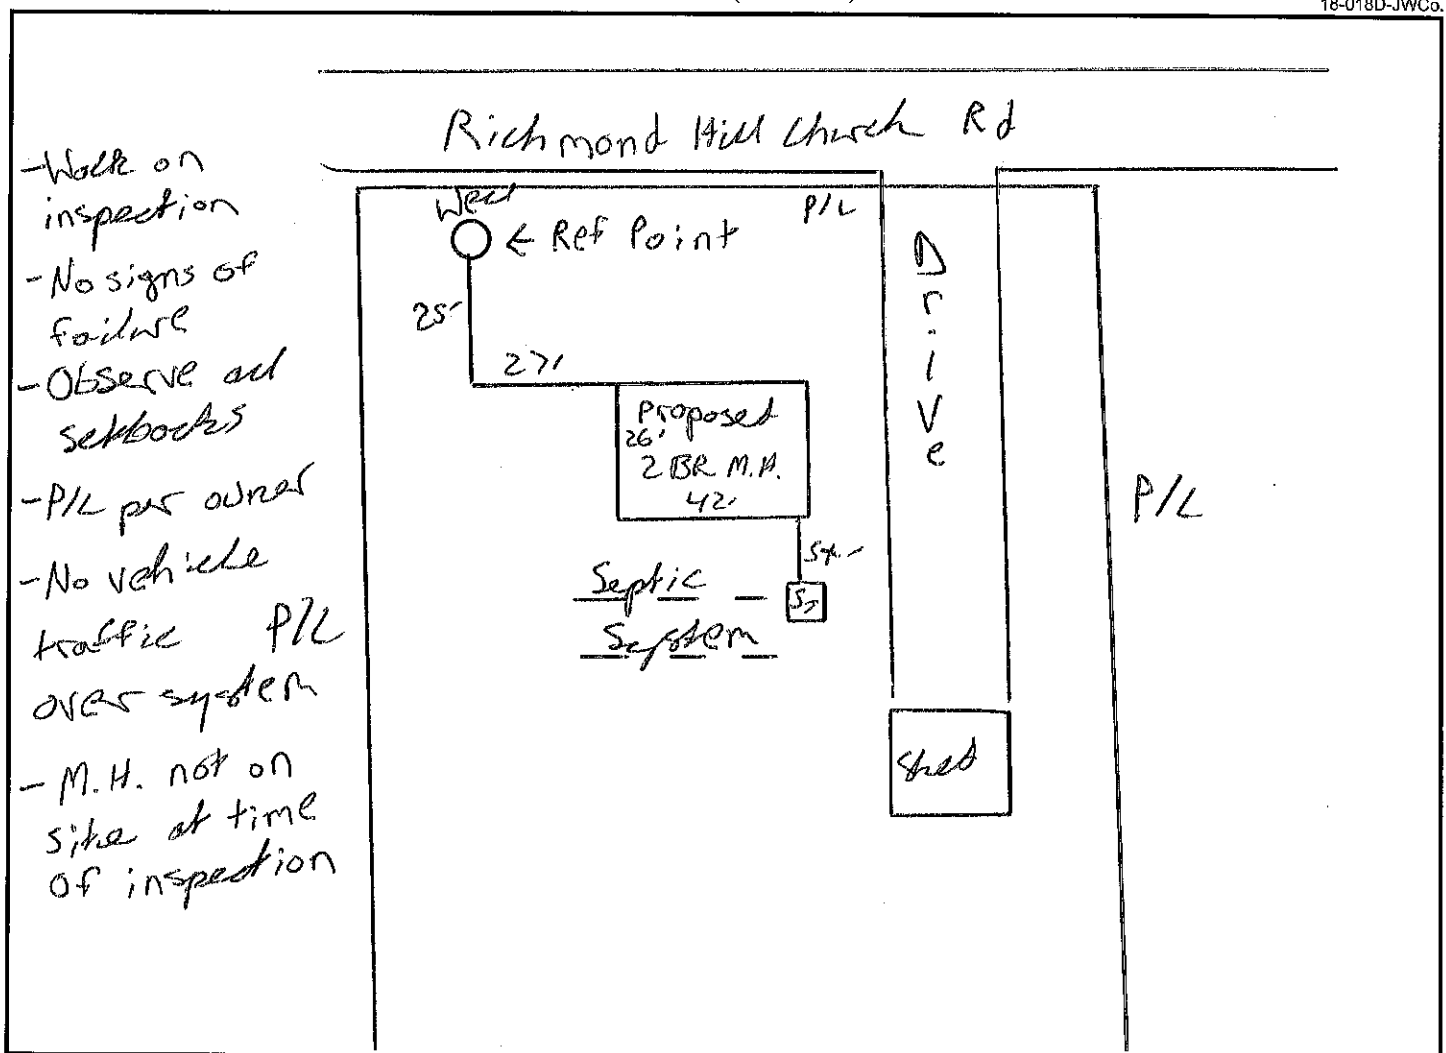

The issuance of this authorization to re-connect to an existing wastewater disposal system by the Health Department in no way guarantees the issuance of other permits. The owner/applicant is responsible for contacting appropriate governing agencies and be in compliance with their requirements. This authorization is subject to revocation if the site plan, plat, or intended use changes. This authorization is subject to compliance with the provisions of the Laws and Rules for Sewage Treatment and Disposal, and the conditions listed on this document.

CONDITIONS: System in use per 01962

ISSUED BY: Eric Huer AUTHORIZED STATE AGENT DATE: 03-08-2023