



"Your One Stop Real Estate Shop"

LAND & TIMBER | RESIDENTIAL | COMMERCIAL | OIL & GAS

- * ONLY \$65,000.00
- * 5.58 acres +/-
- * WLSD— Brookhaven, MS
- * Beautiful Homesites!

Country Living at it's BEST!!!

Gently Rolling 5.58 ac +/- w/ Multi Homesites!!!

- Will-Divide
- Owner Financing Available
- Improved Homesites
- West Lincoln School District "WLSD"
- Easy Access to HWY 84 and I-55
- Lite Deed Restrictions may apply
- 332 Cripple Lane, Brookhaven, MS 39601



Gary W. Stewart

MOBILE: 601-757-3009

gwstewart@4cornerprop.com




Office: 601-952-2828

Fax: 601-510-9446

www.4cplandandhomes.com



Lincoln 5.58
Lincoln County, Mississippi, 5.58 AC +/-

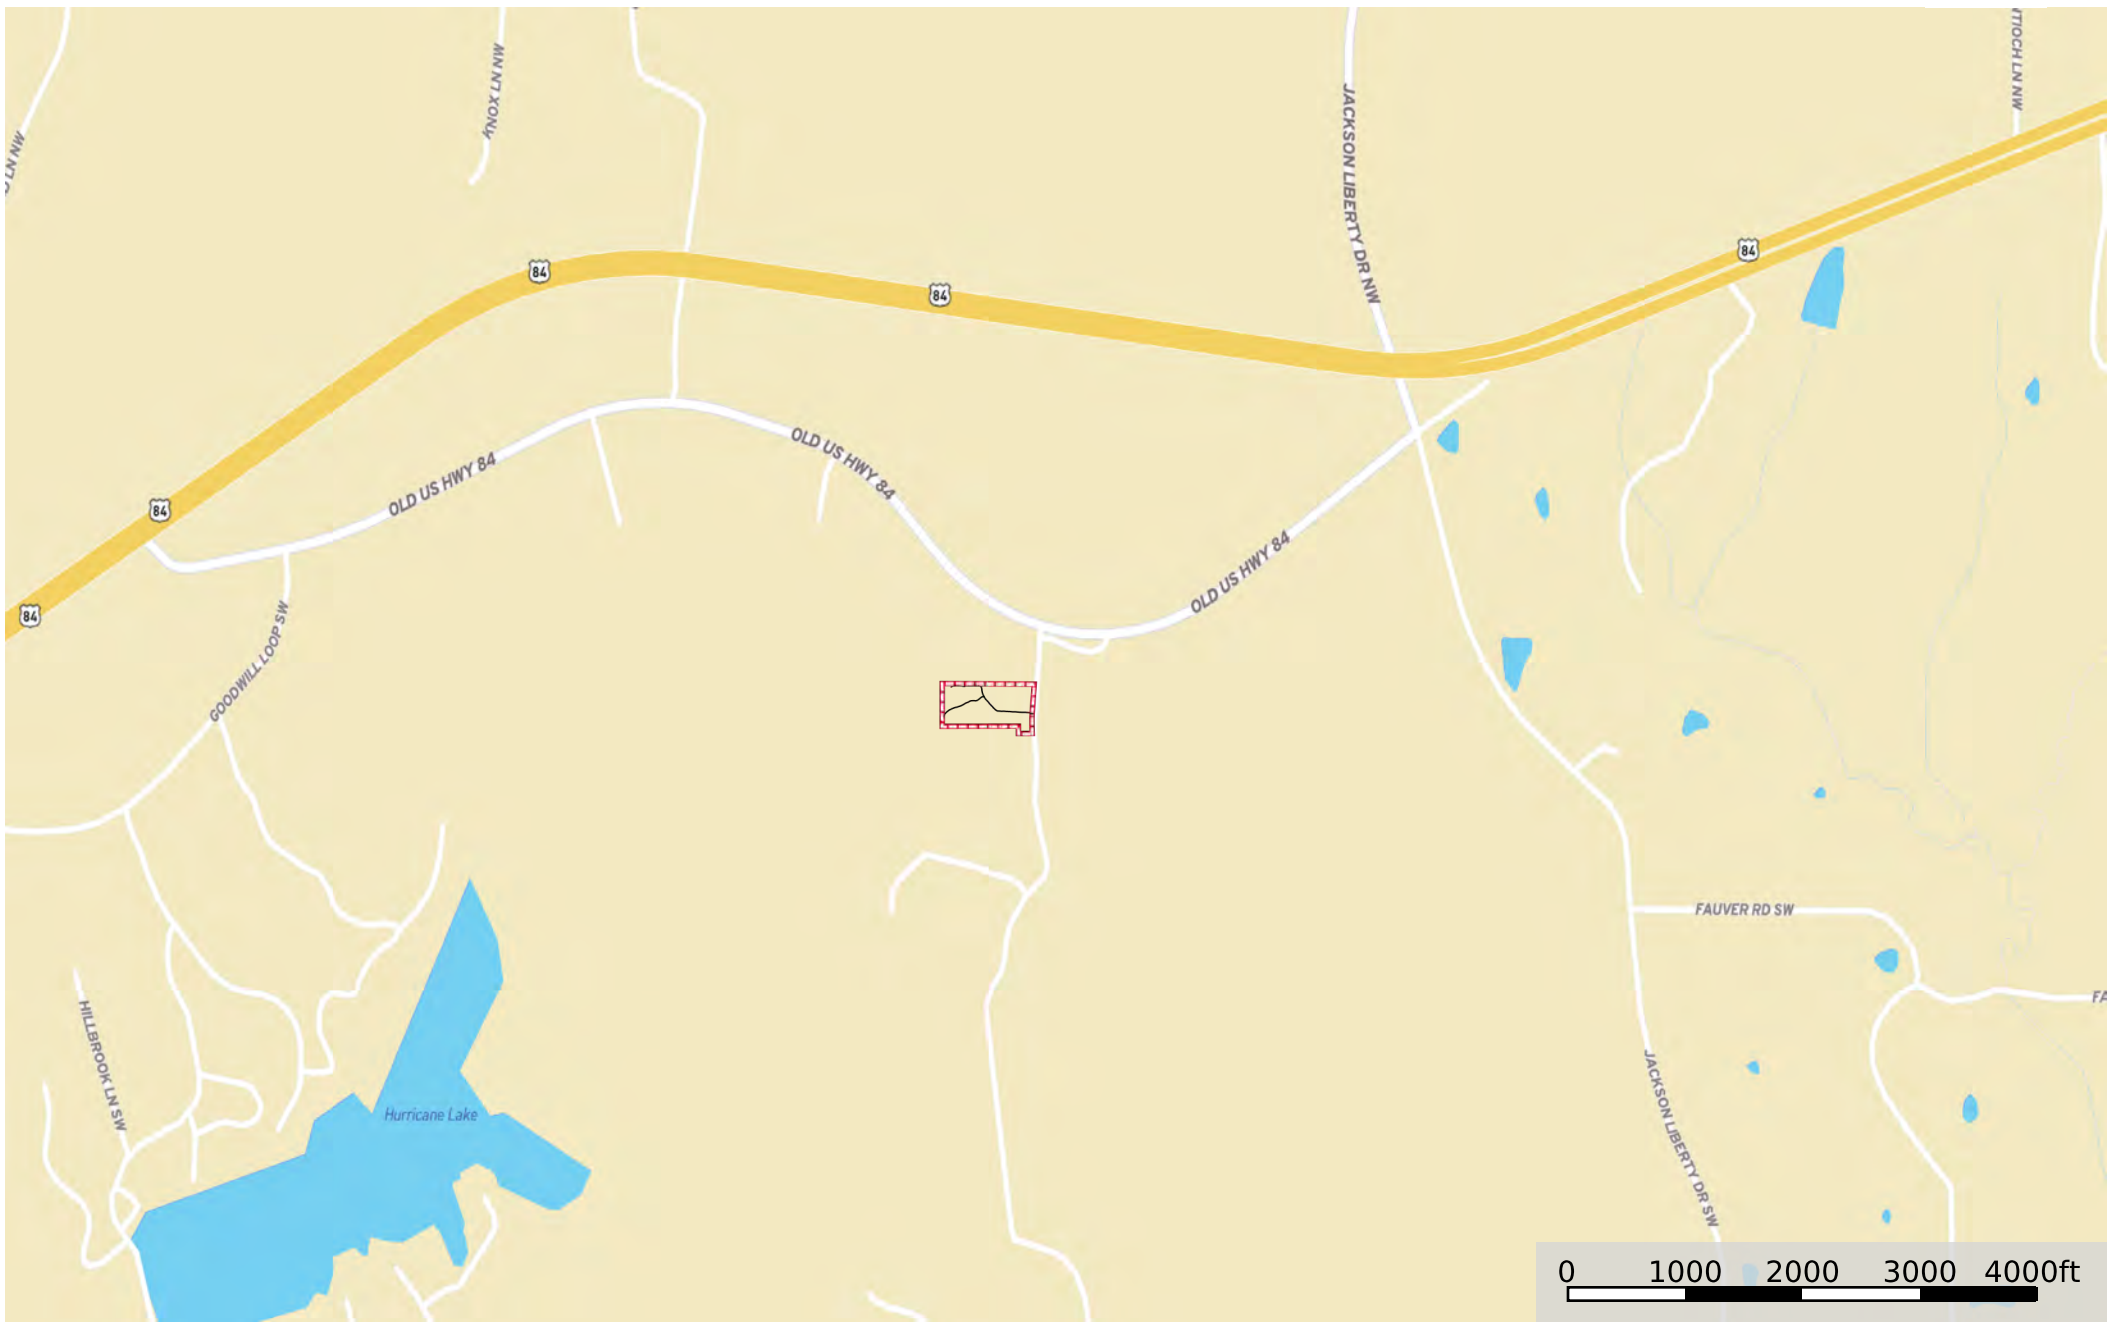


Track Boundary

Owner-Broker
Will Sub-divide

F.I. FOUND IRON 1/2" ROD

S.I. SET IRON 1/2" ROD

* FENCE

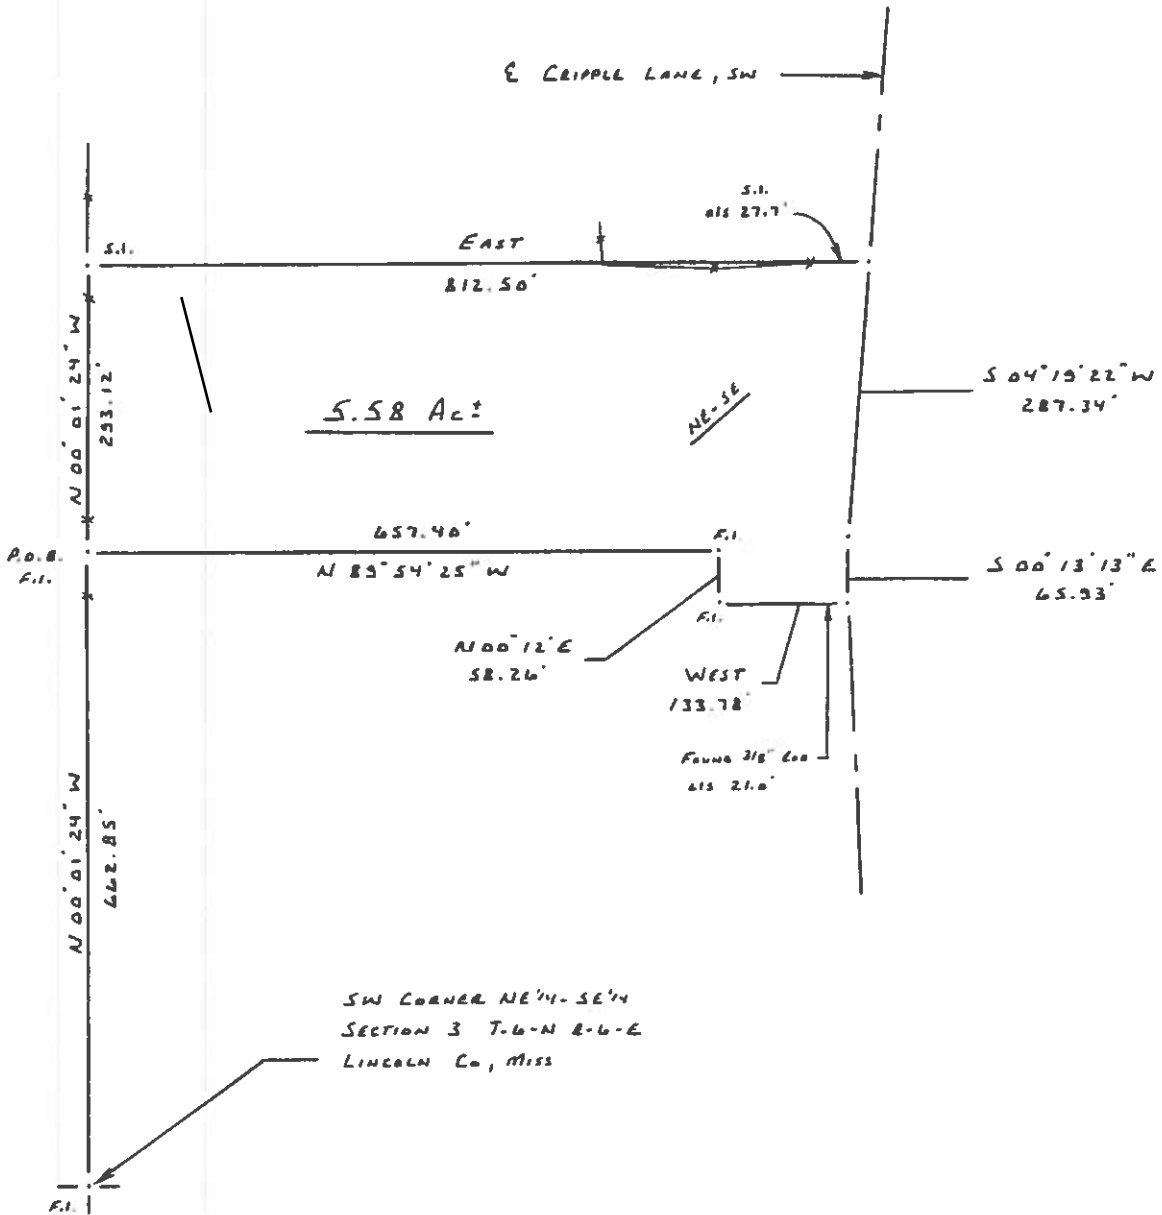

FREEMAN SURVEY
Class "B" Survey

A parcel of land containing 5.58 acres, more or less, situated in the NE 1/4 of the SE 1/4 of Section 3, Township 6 North; Range 6 East, Lincoln County, Mississippi.

Bearings referenced to true North established by Solar Observation.

Deed reference: Cause #2016-0198.

SEC. 3, T-6-N; R-6-E

DATE: 11-12-2021

SCALE: 1" = 200'

BENCHMARK SURVEYING, INC.

1107 Monticello Street, NE

Brookhaven, MS 39601

(601) 833-6116

FREEMAN SURVEY

Class "B" Survey Property Description

A parcel of land containing 5.58 acres, more or less, situated in the NE $\frac{1}{4}$ of the SE $\frac{1}{4}$ of Section 3, Township 6 North; Range 6 East, Lincoln County, Mississippi and being more particularly described as follows:

Commencing at a $\frac{1}{2}$ " rod marking the SW Corner of the NE $\frac{1}{4}$ of the SE $\frac{1}{4}$, run thence N00-01-24W 662.85 feet to a $\frac{1}{2}$ " rod marking the NW Corner the SW $\frac{1}{4}$ of the NE $\frac{1}{4}$ of the SE $\frac{1}{4}$ & the POINT OF BEGINNING.

1. Thence run N00-01-24W 293.12 feet along the west boundary of the NE $\frac{1}{4}$ of the SE $\frac{1}{4}$ to a $\frac{1}{2}$ " rod
2. Thence run East 812.50 feet along the south boundary of the North 7.0 acres, more or less, of the NE $\frac{1}{4}$ of the SE $\frac{1}{4}$ to the centerline of Cripple Lane, SW ($\frac{1}{2}$ " rod offset 27.70 feet)
3. Thence run along said road, S04-19-22W 287.34 feet
4. Thence run along said road, S00-13-13E 65.93 feet ($\frac{3}{8}$ " rod offset 21.0 feet)
5. Thence run West 133.78 feet to a $\frac{1}{2}$ " rod
6. Thence run N00-12E 58.26 feet to a $\frac{1}{2}$ " rod marking the NE Corner of the SW $\frac{1}{4}$ of the NE $\frac{1}{4}$ of the SE $\frac{1}{4}$
7. Thence run N89-54-25W 657.40 feet to the POINT OF BEGINNING.

Bearings referenced to true North established by Solar Observation.

Lincoln 5.58
Lincoln County, Mississippi, 5.58 AC +/-




Track Boundary

Owner-Broker
Will Subdivide



The information contained herein was obtained from sources deemed to be reliable. Land ID™ Services makes no warranties or guarantees as to the completeness or accuracy thereof.

Lincoln 5.58
Lincoln County, Mississippi, 5.58 AC +/-

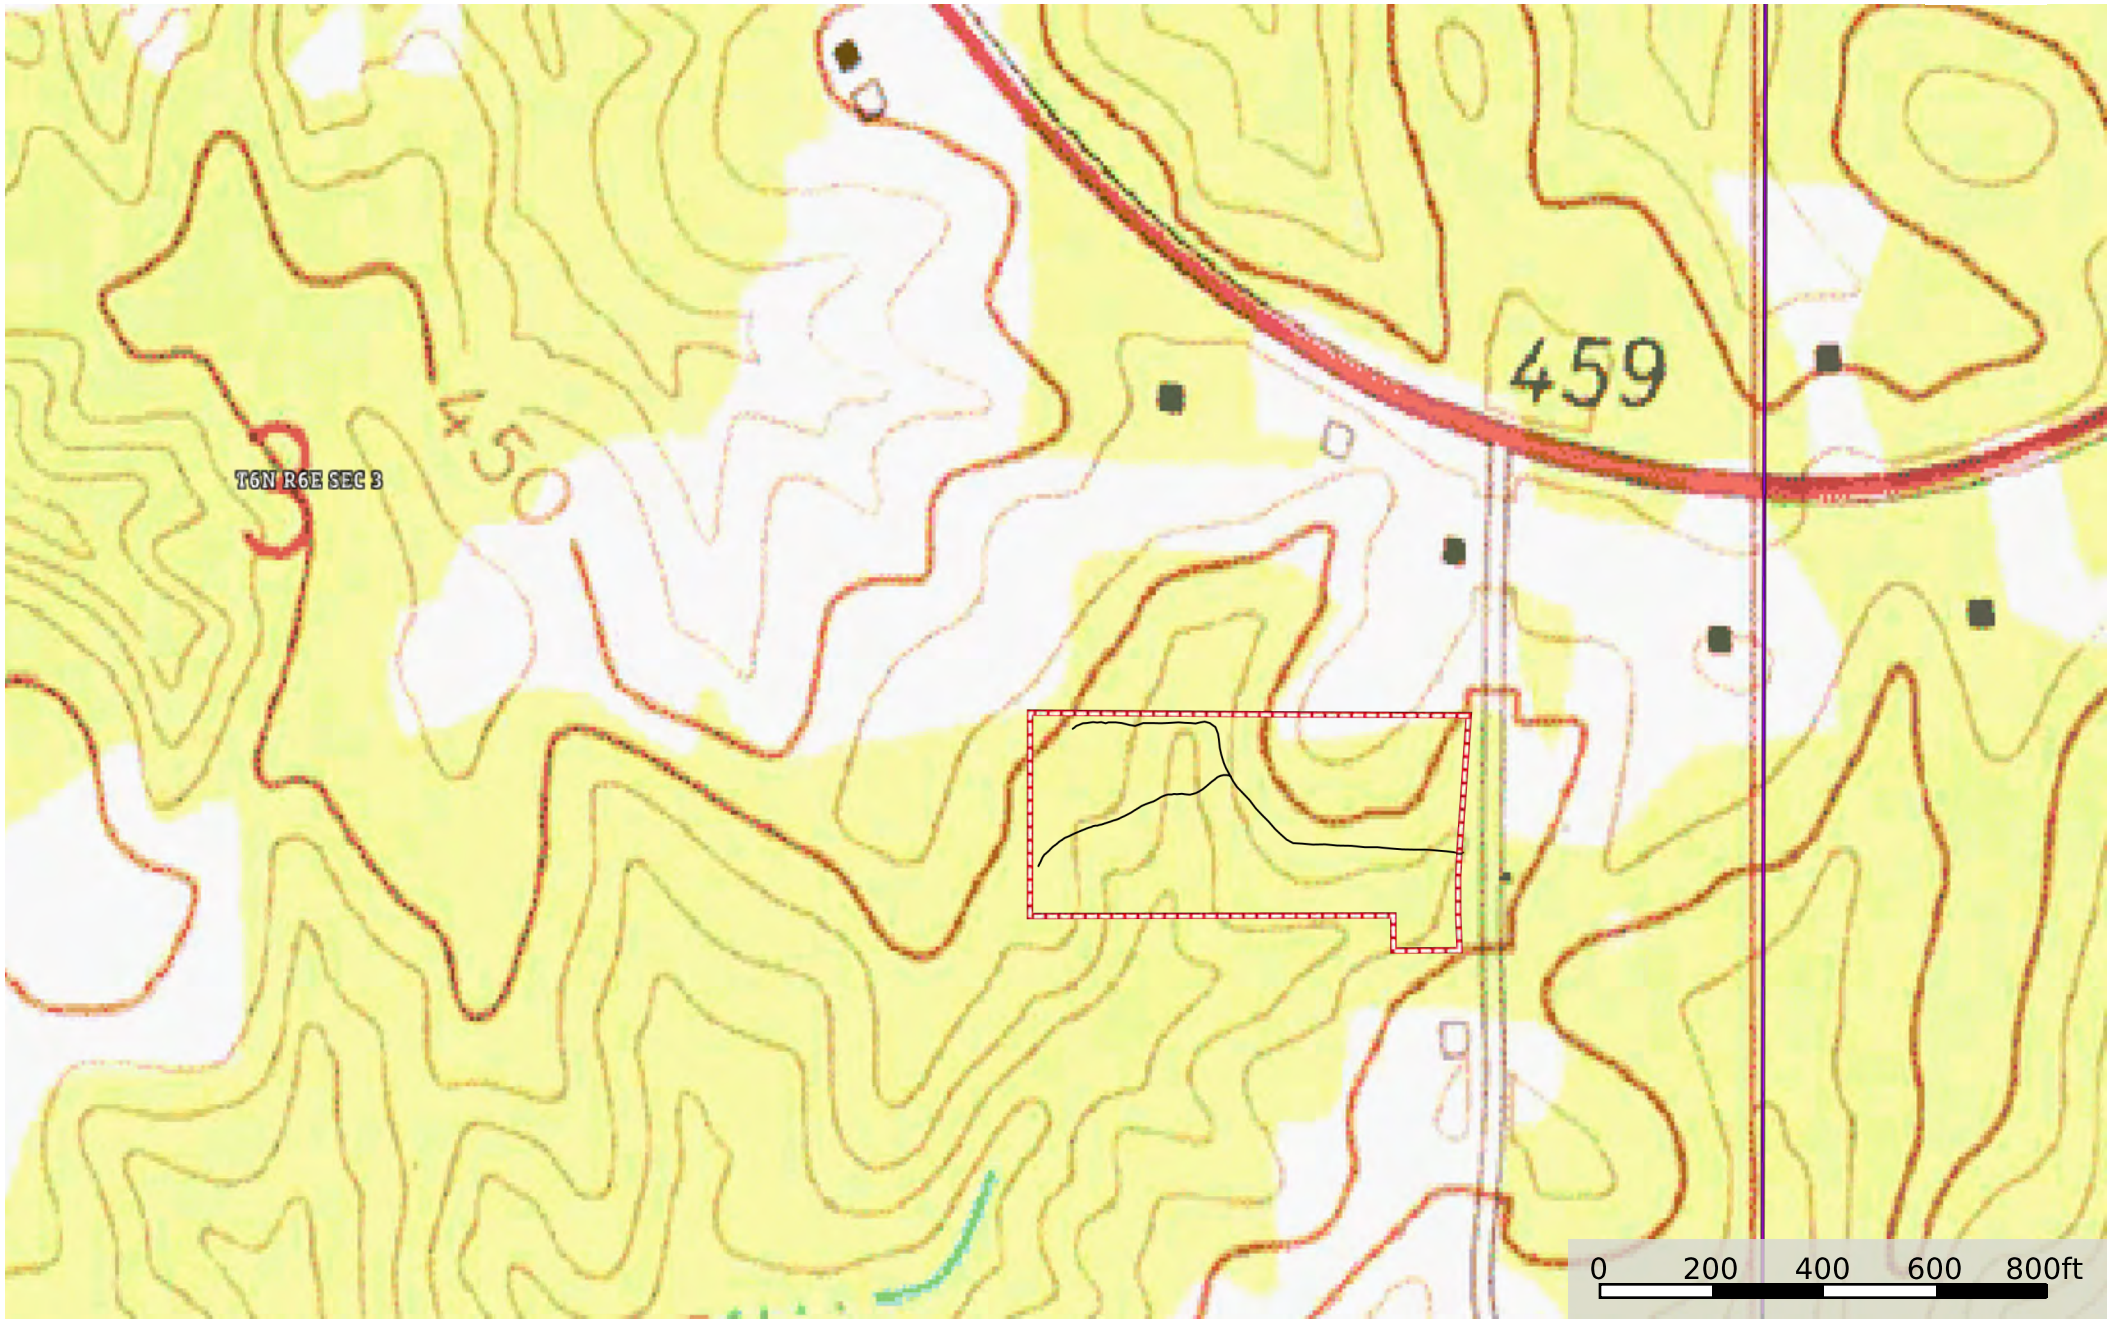

— Track


□ Boundary

Owner-Broker
Will Subdivide



The information contained herein was obtained from sources deemed to be reliable. Land ID™ Services makes no warranties or guarantees as to the completeness or accuracy thereof.

Lincoln 5.58
Lincoln County, Mississippi, 5.58 AC +/-

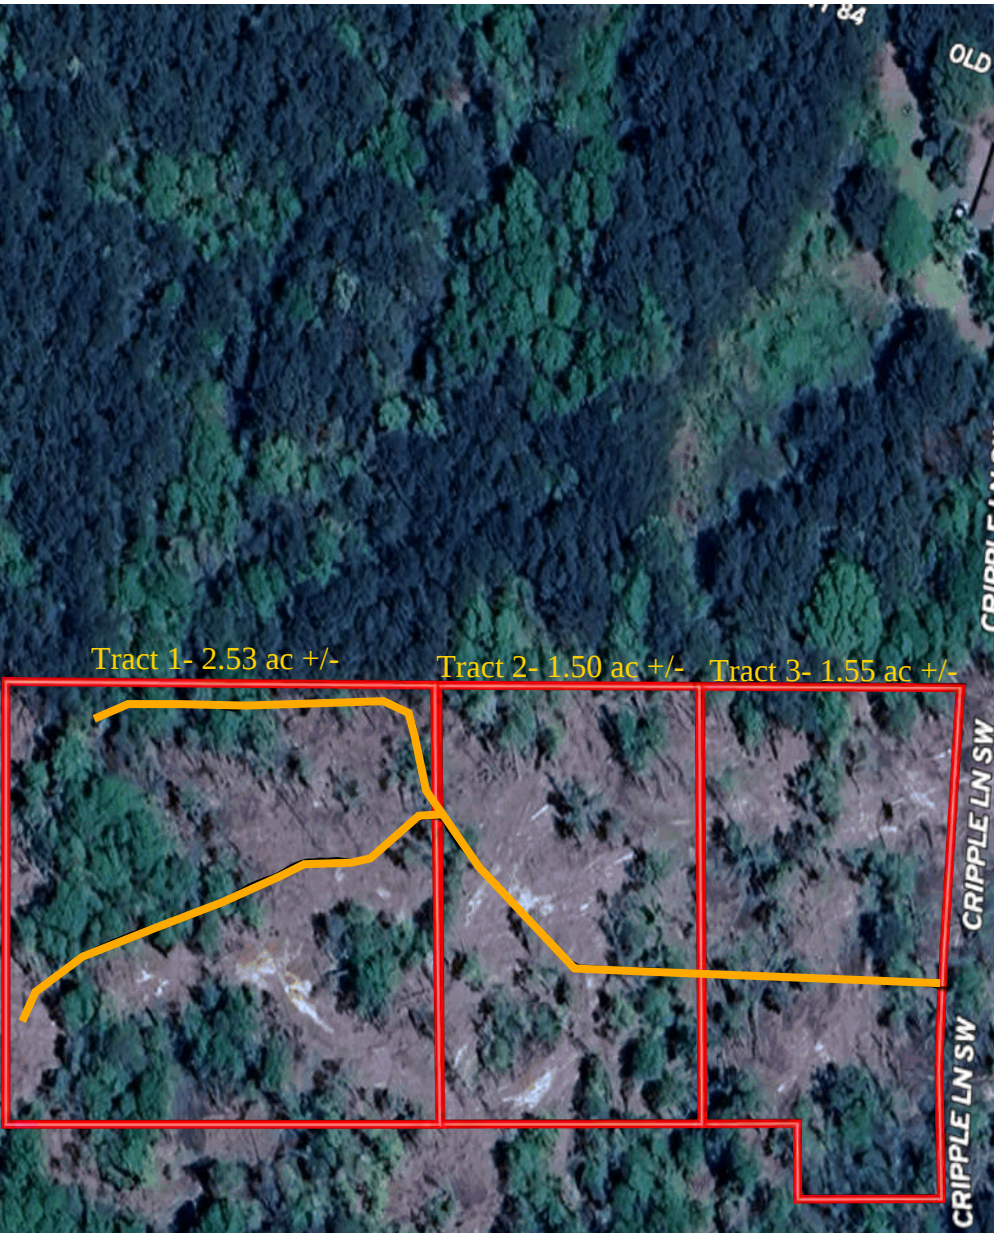

OLD US HWY 84

CRIPPLE LN SW

CRIPPLE LN SW

CRIPPLE LN SW

OLD US HWY 84

Google

0 100 200 300 400ft

Imagery ©2024 Airbus, Maxar Technologies

- Track
- Boundary
- Boundary

Owner-Broker
Will Subdivide