
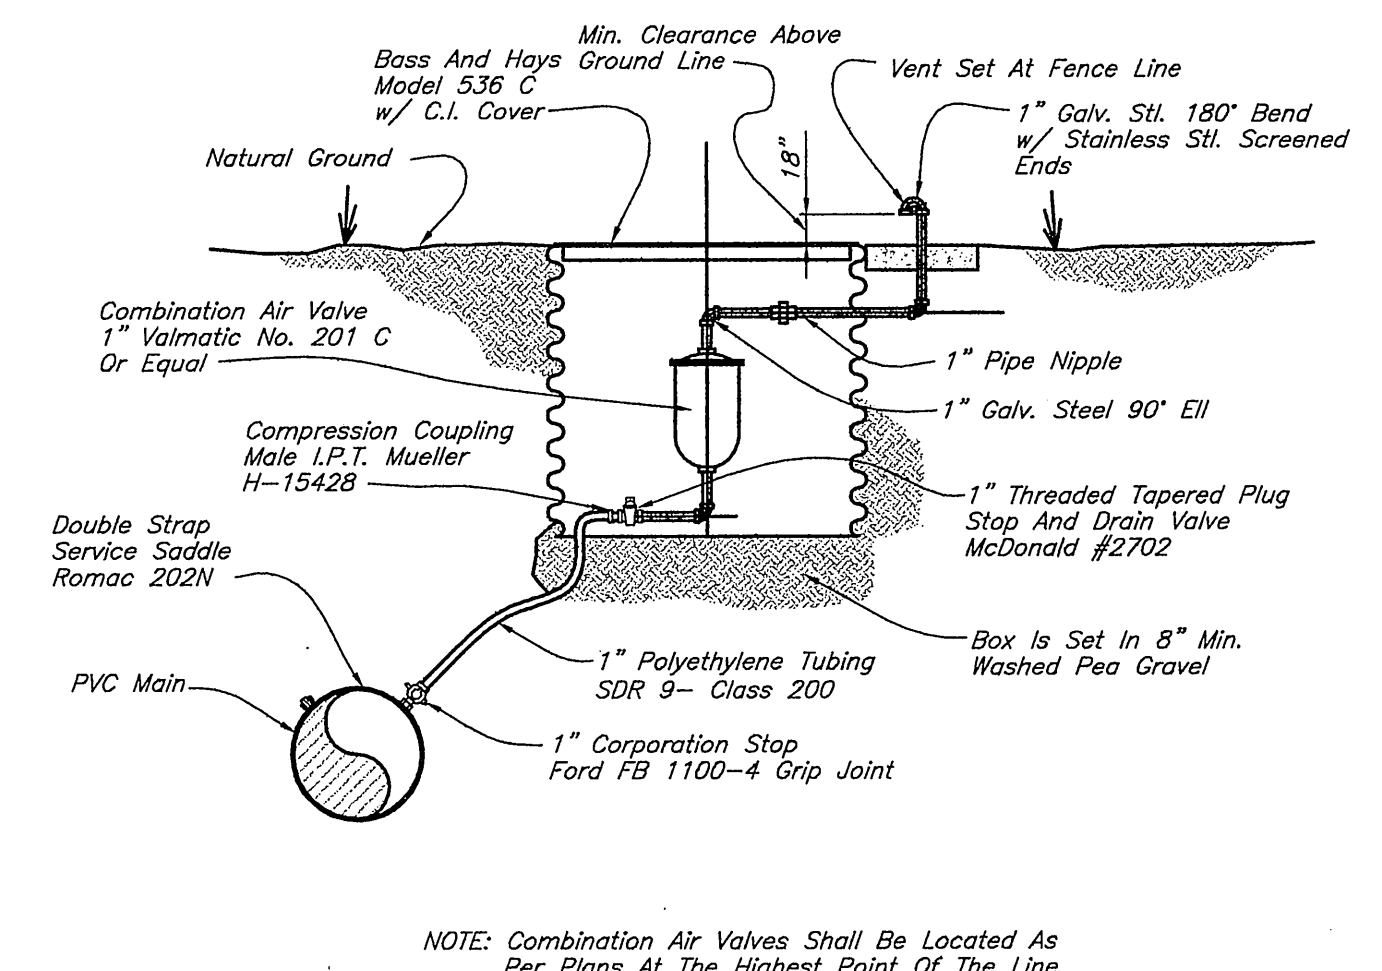
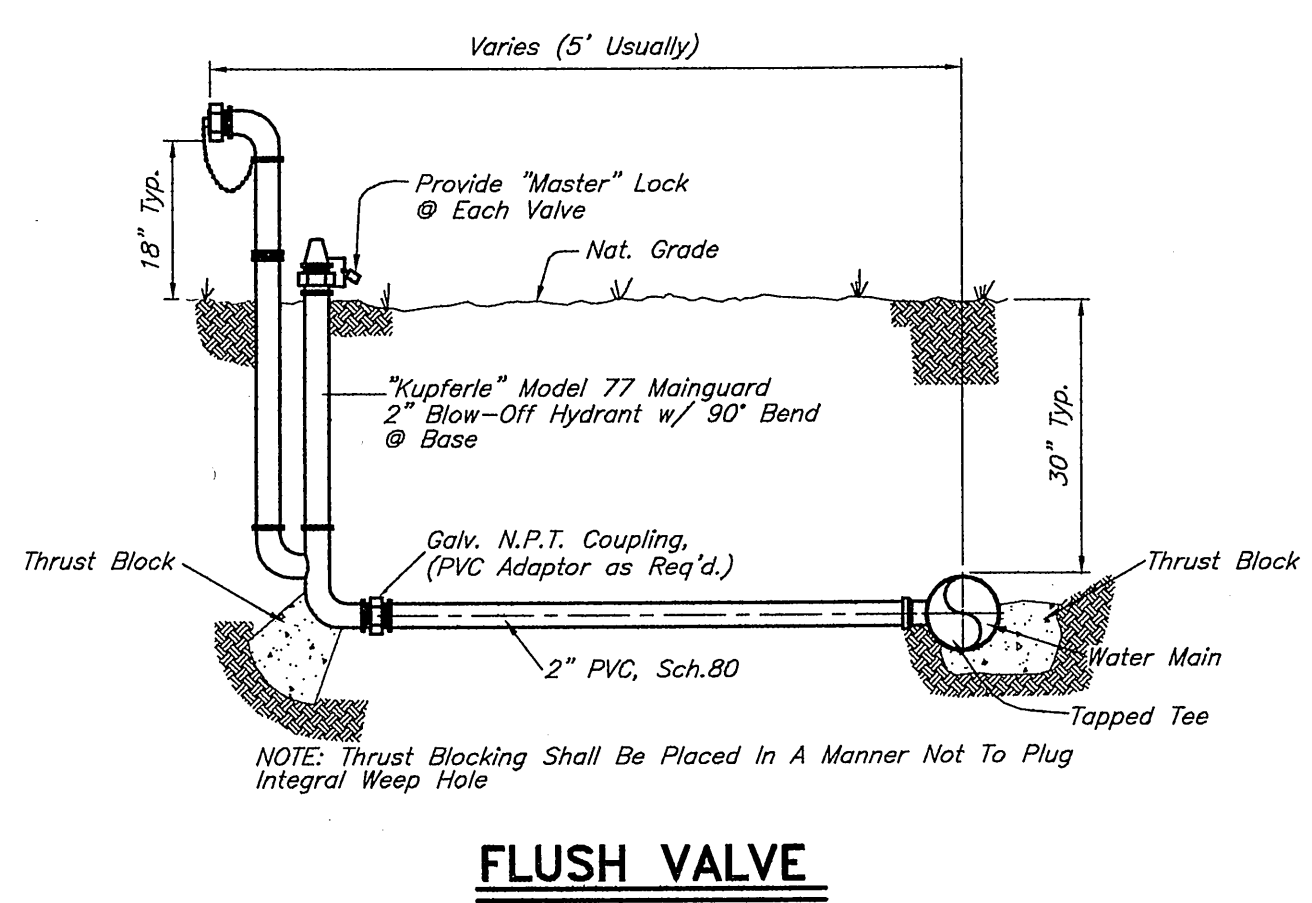
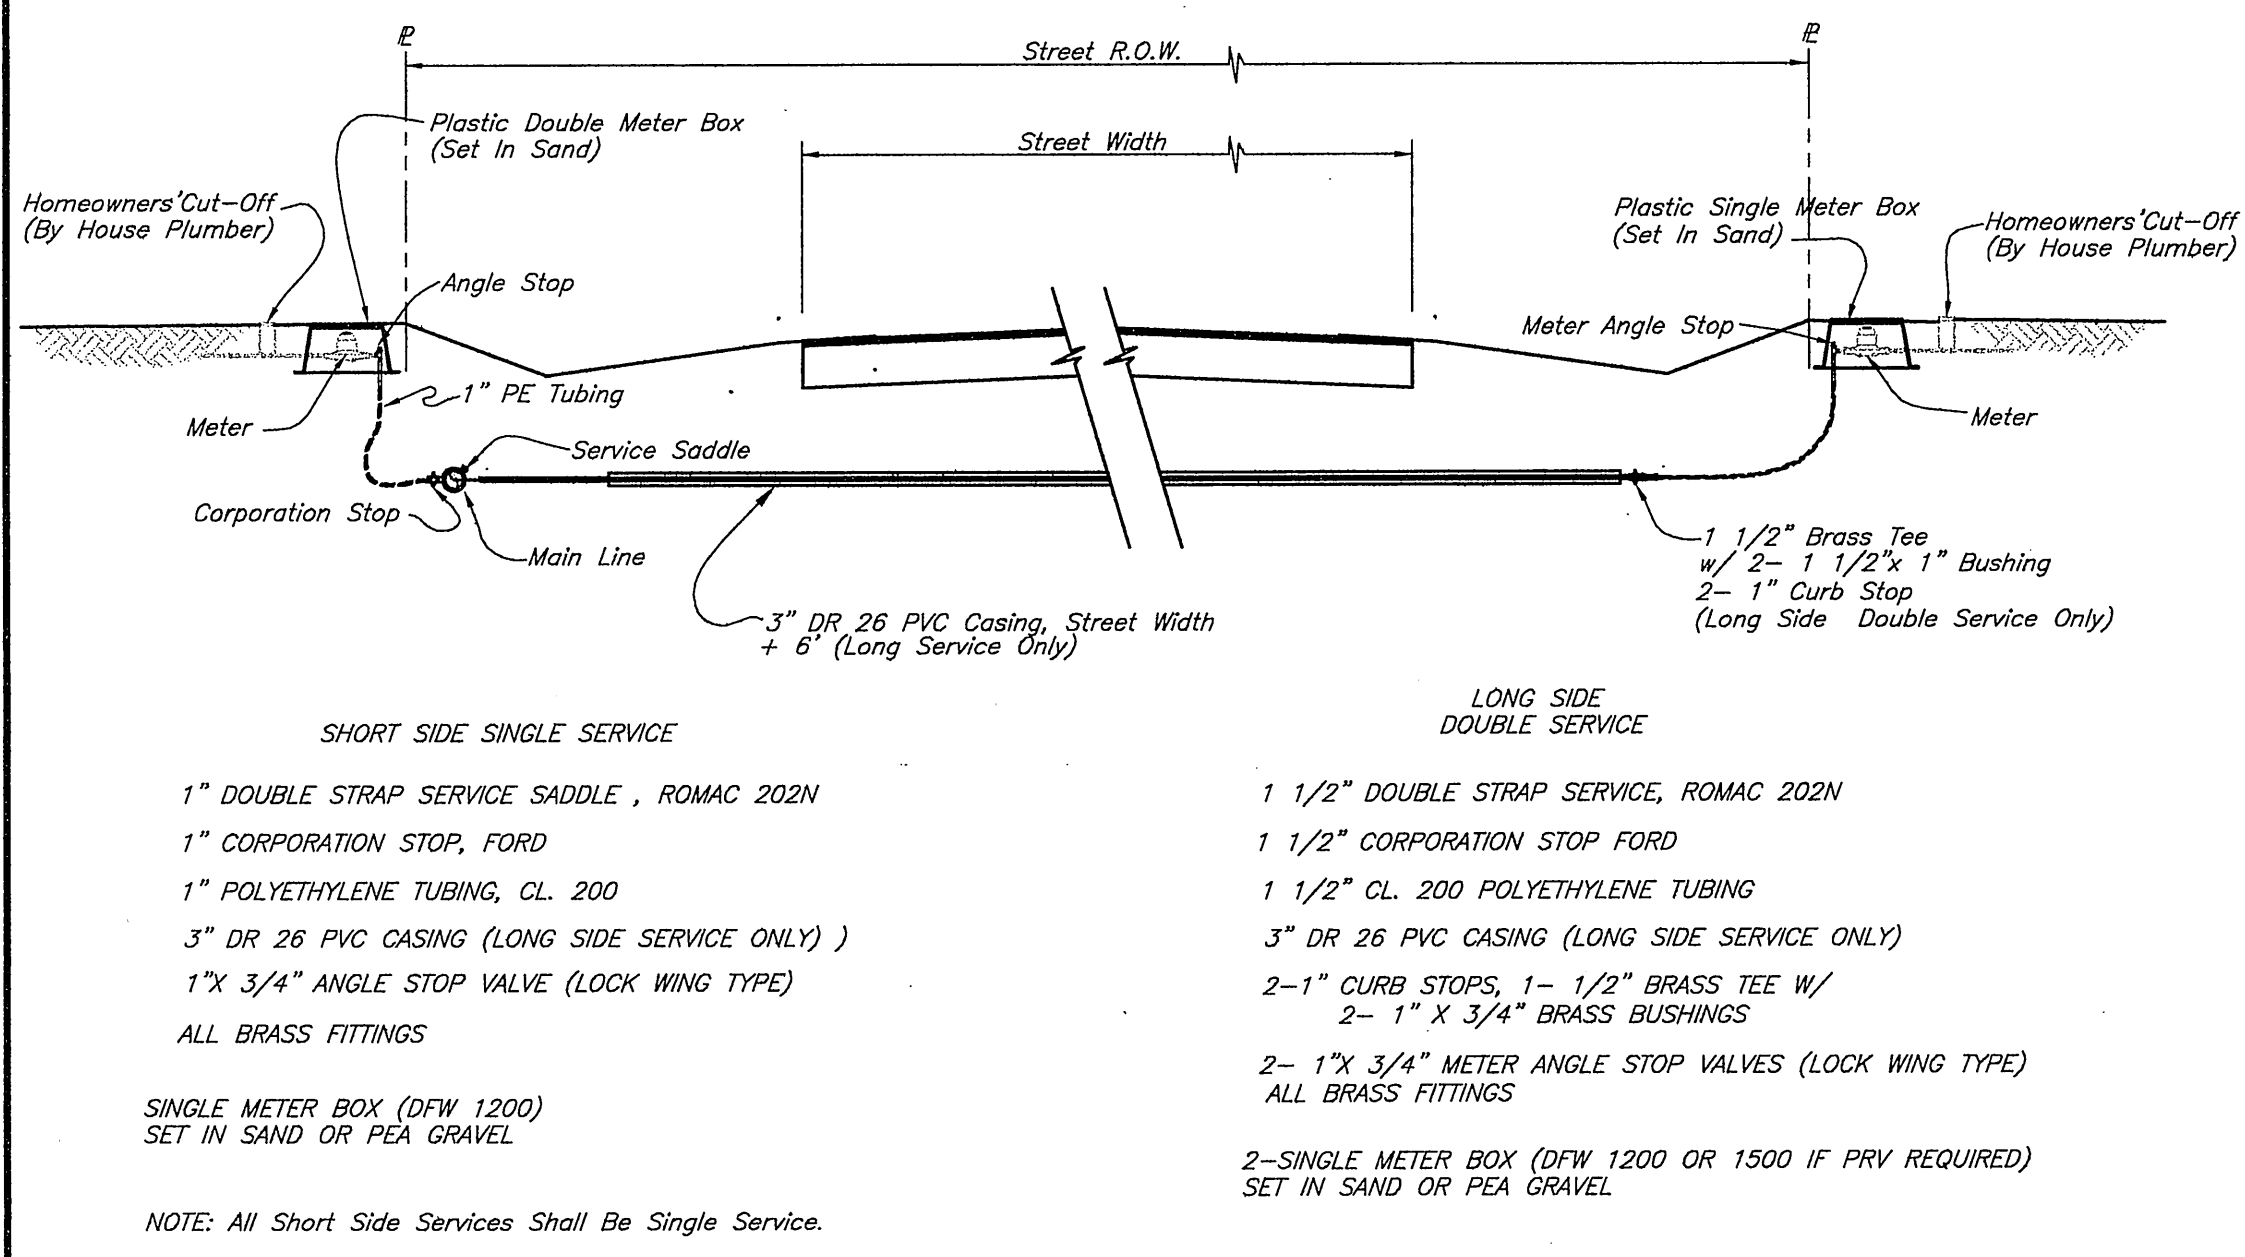
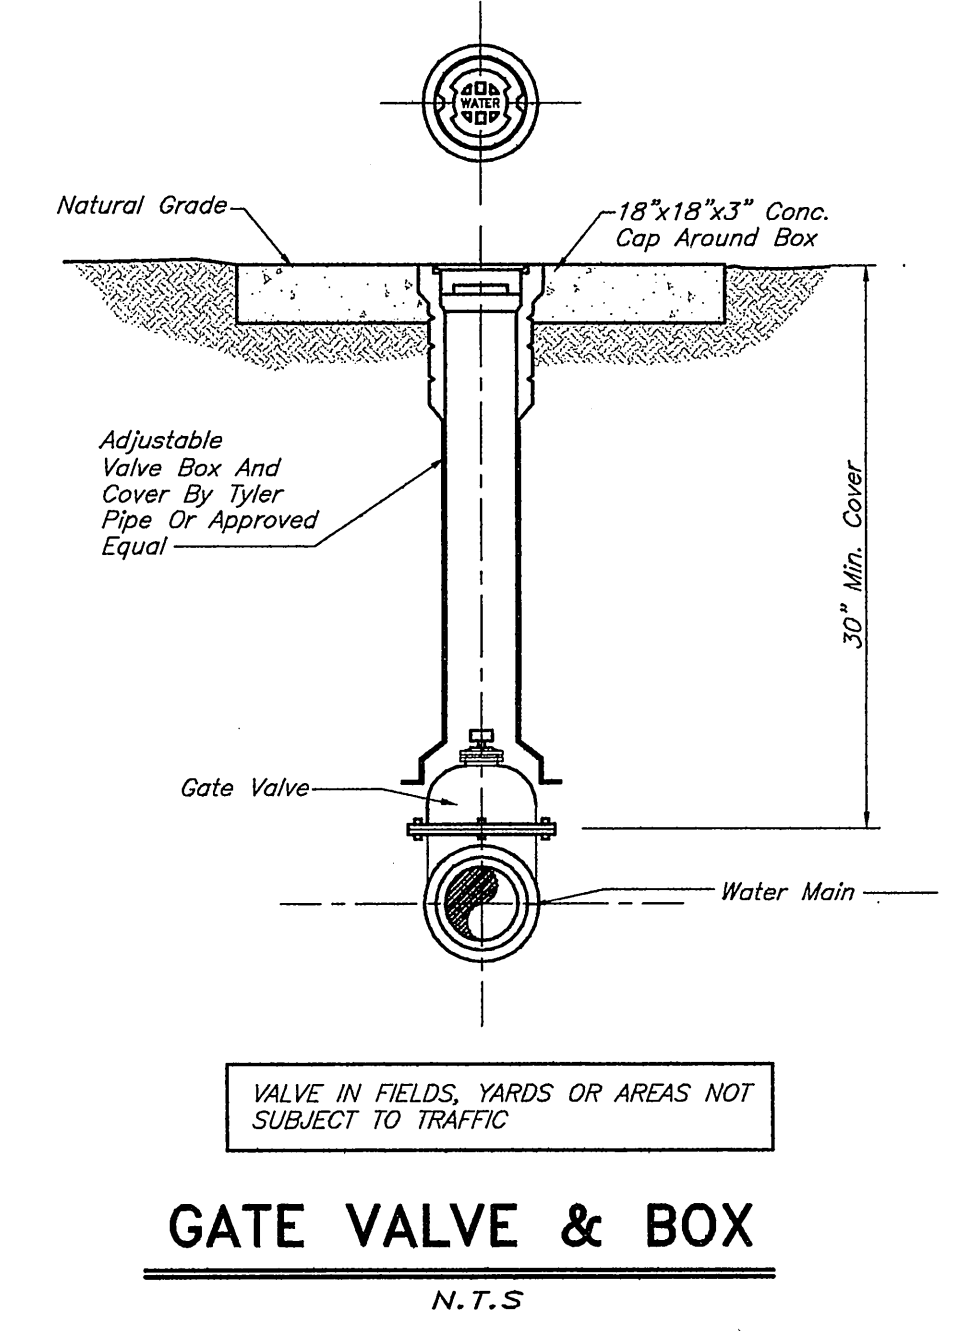
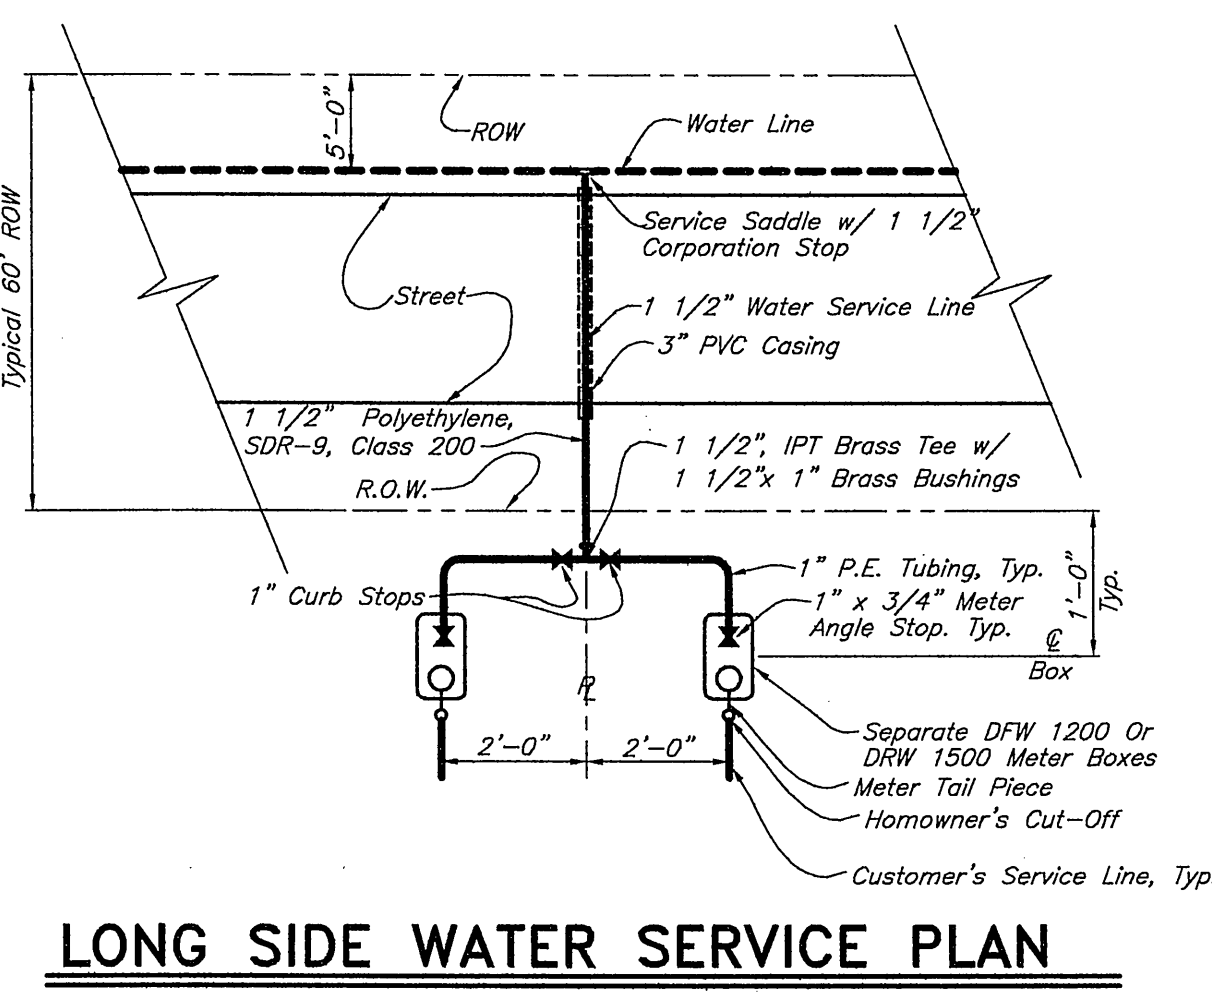
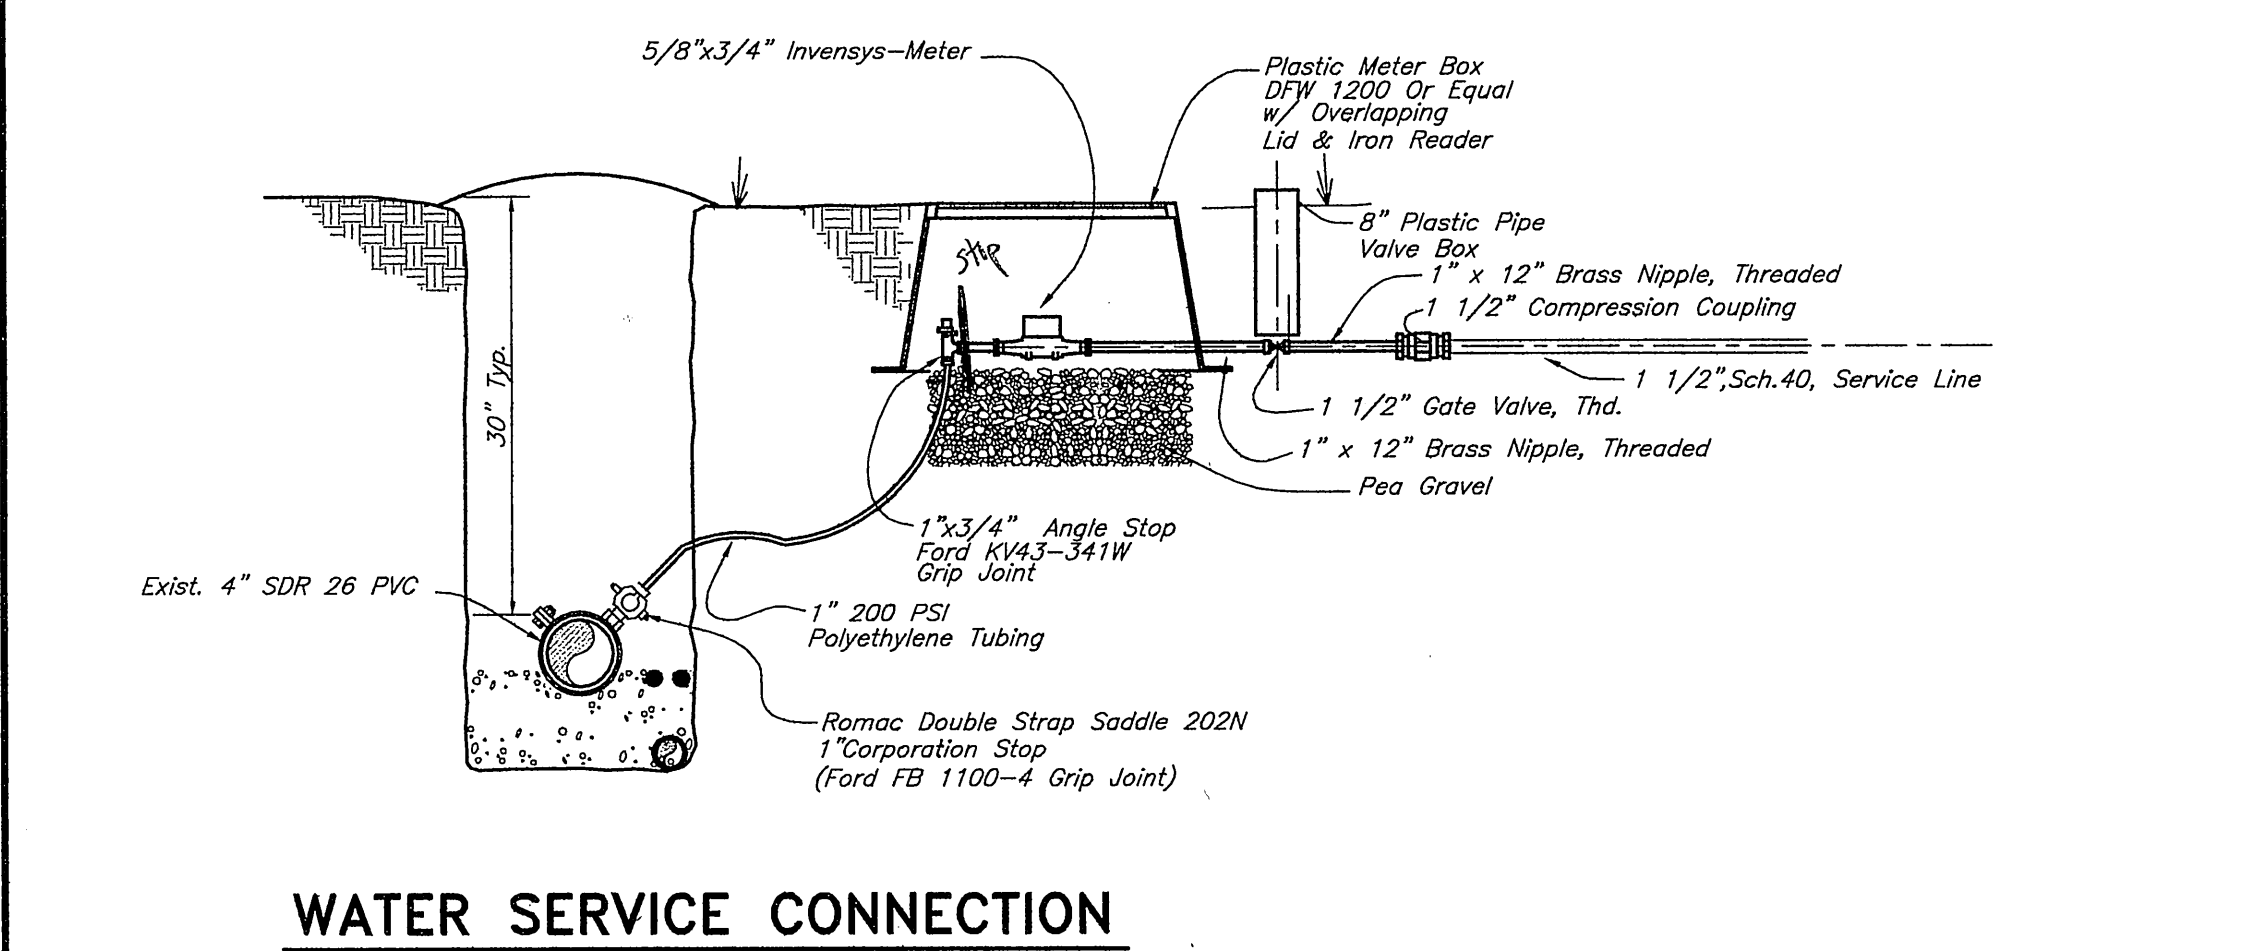
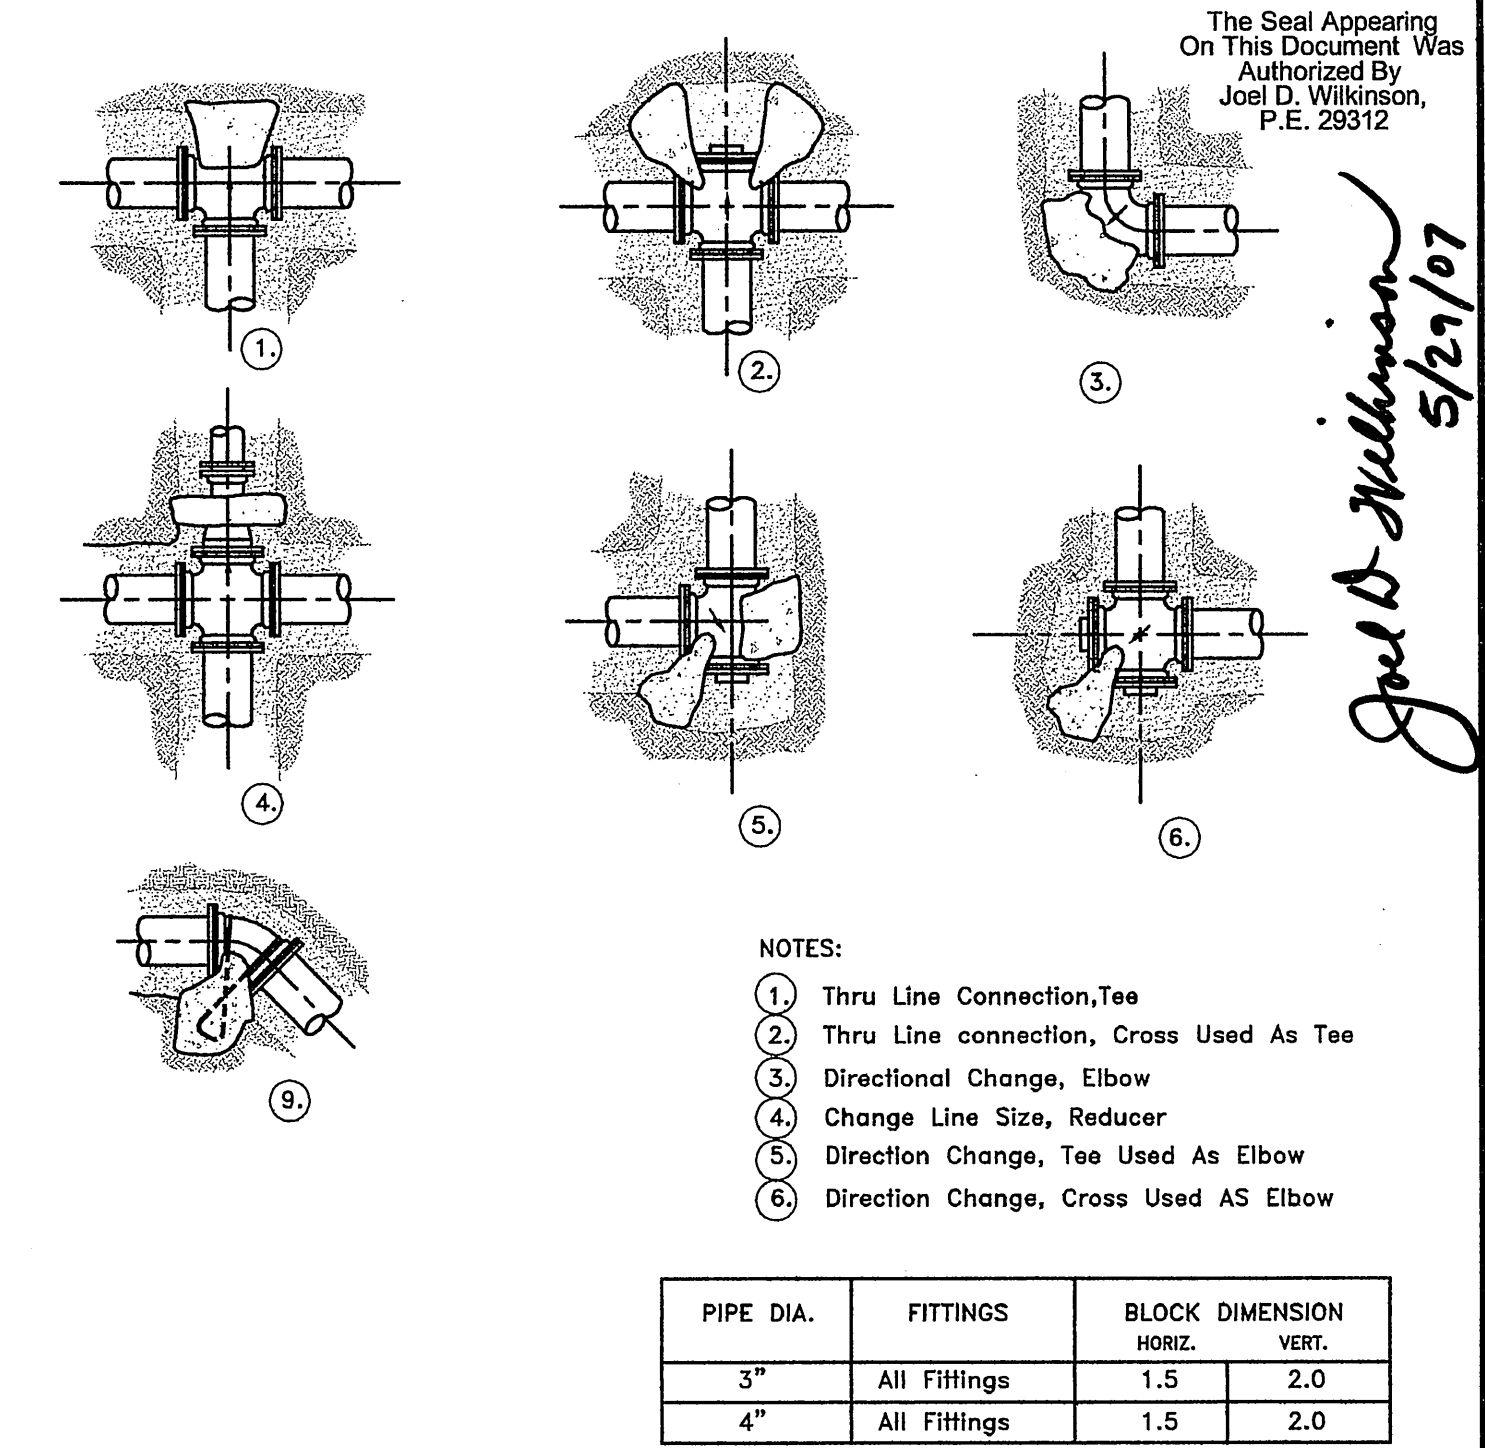
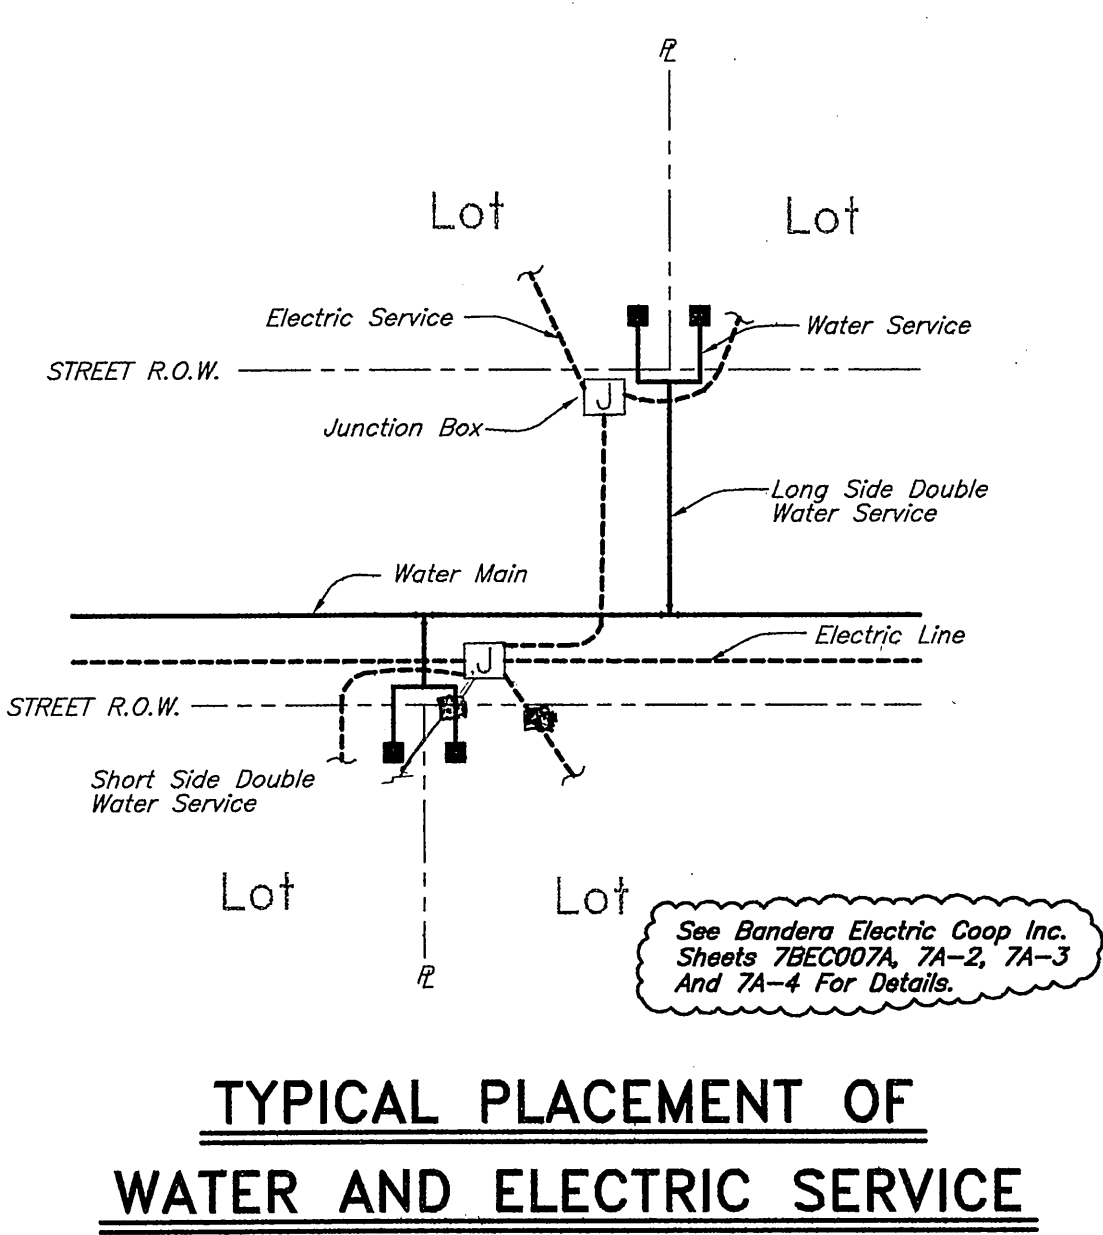


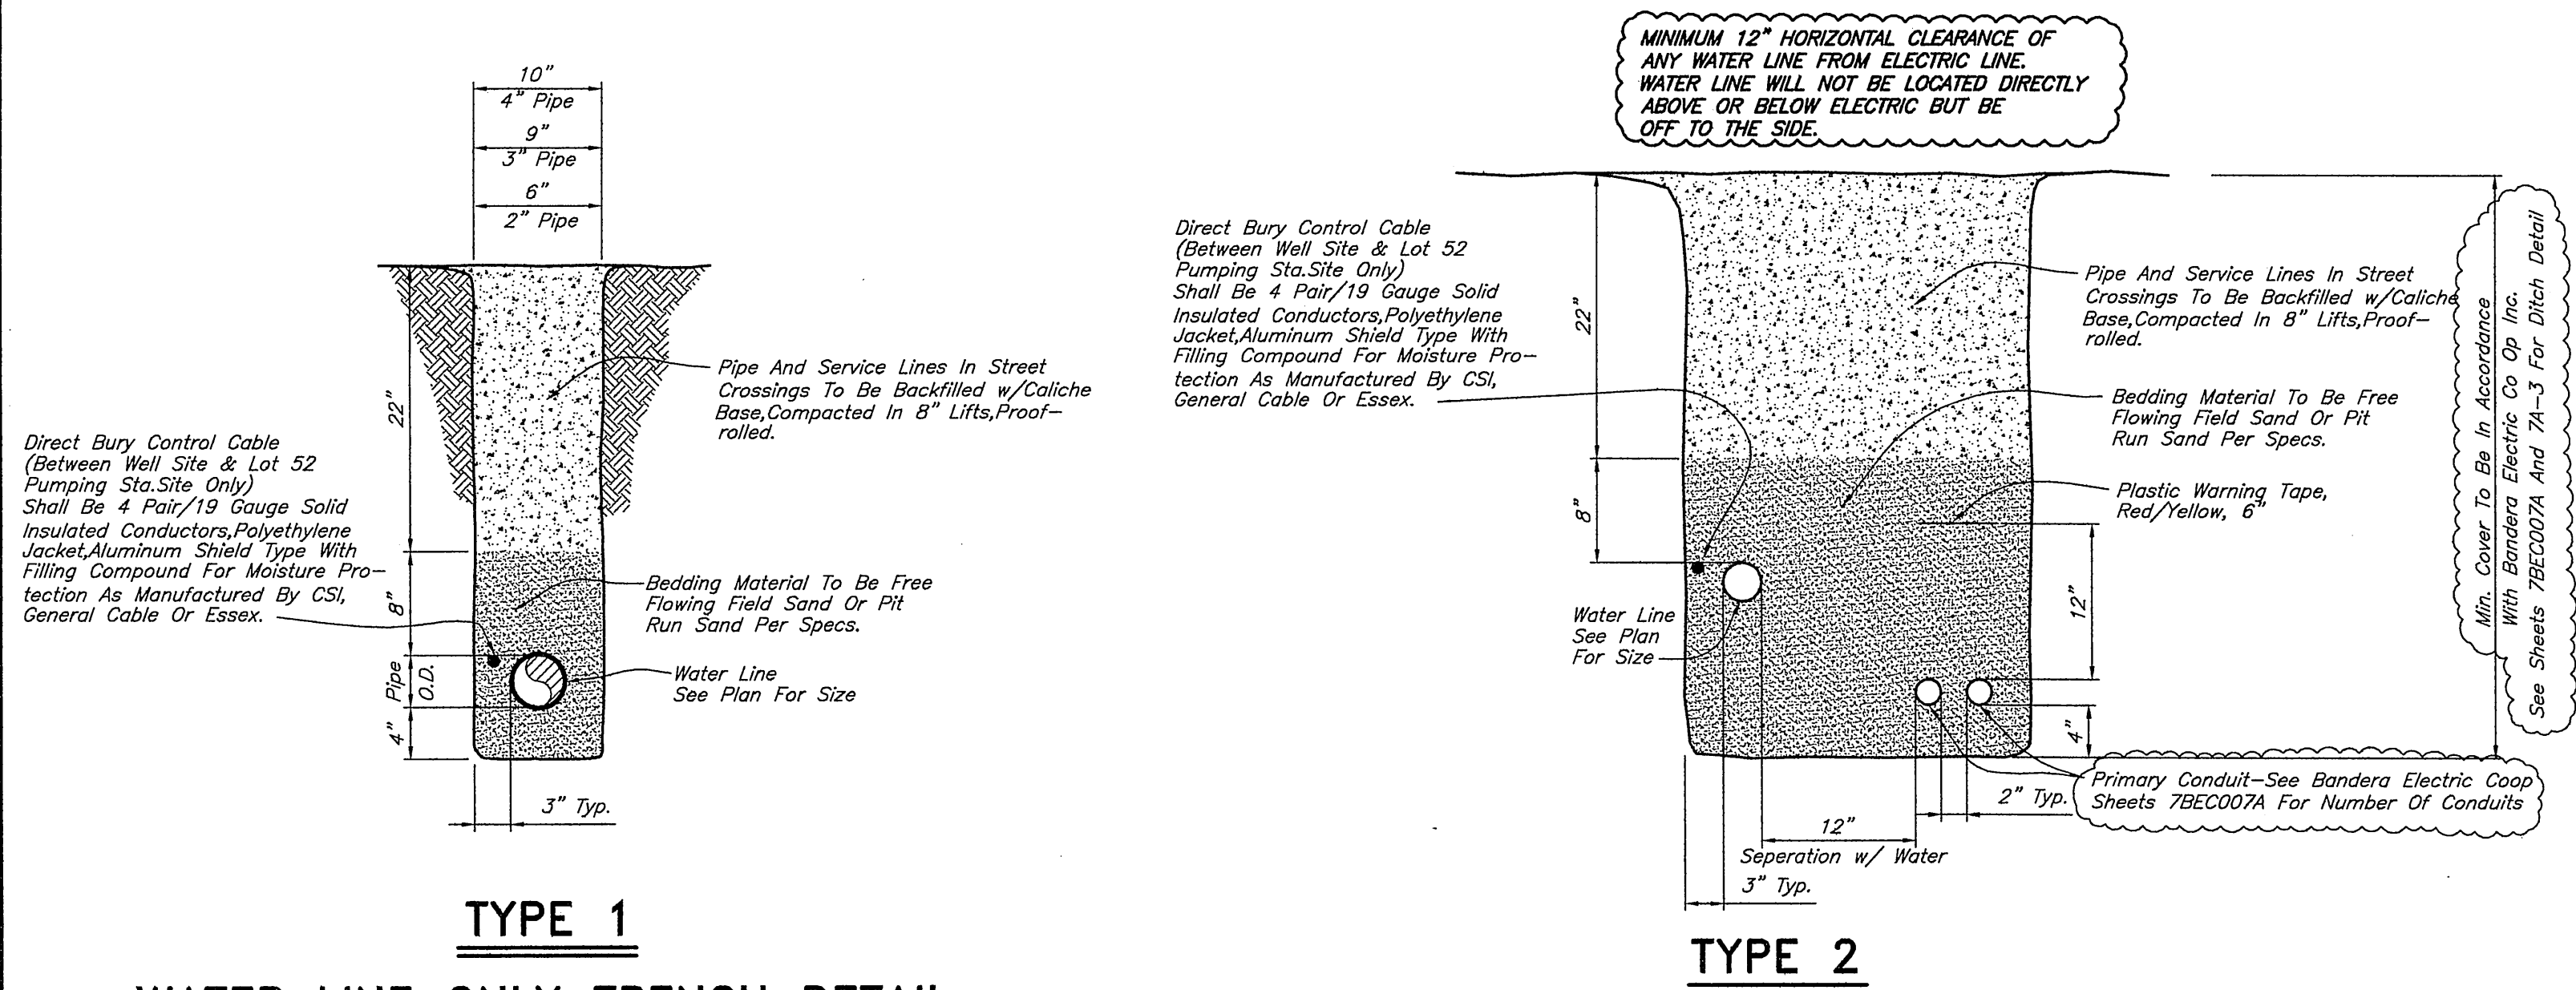

The Seal Appearing On This Document Was Authorized By Joel D. Wilkinson, P.E. 29312

Joel D. Wilkinson
5/29/07

NWA
Neptune-Wilkinson Associates, Inc.
consulting engineers
Austin, Texas
4010 Manchaca Road
(512) 462-3373

WATER DETAILS

Project No. 1097-13

Sheet 5 of 5

VALLEY VISTA WATER SYSTEM

Project No. 1097-13

Sheet 5 of 5

691 LIMITED TBGP INC. UVALDE COUNTY, TEXAS

Project No. 1097-13

Sheet 5 of 5