






SCHNACKER/ SCHAKE CUSTOM HOMES

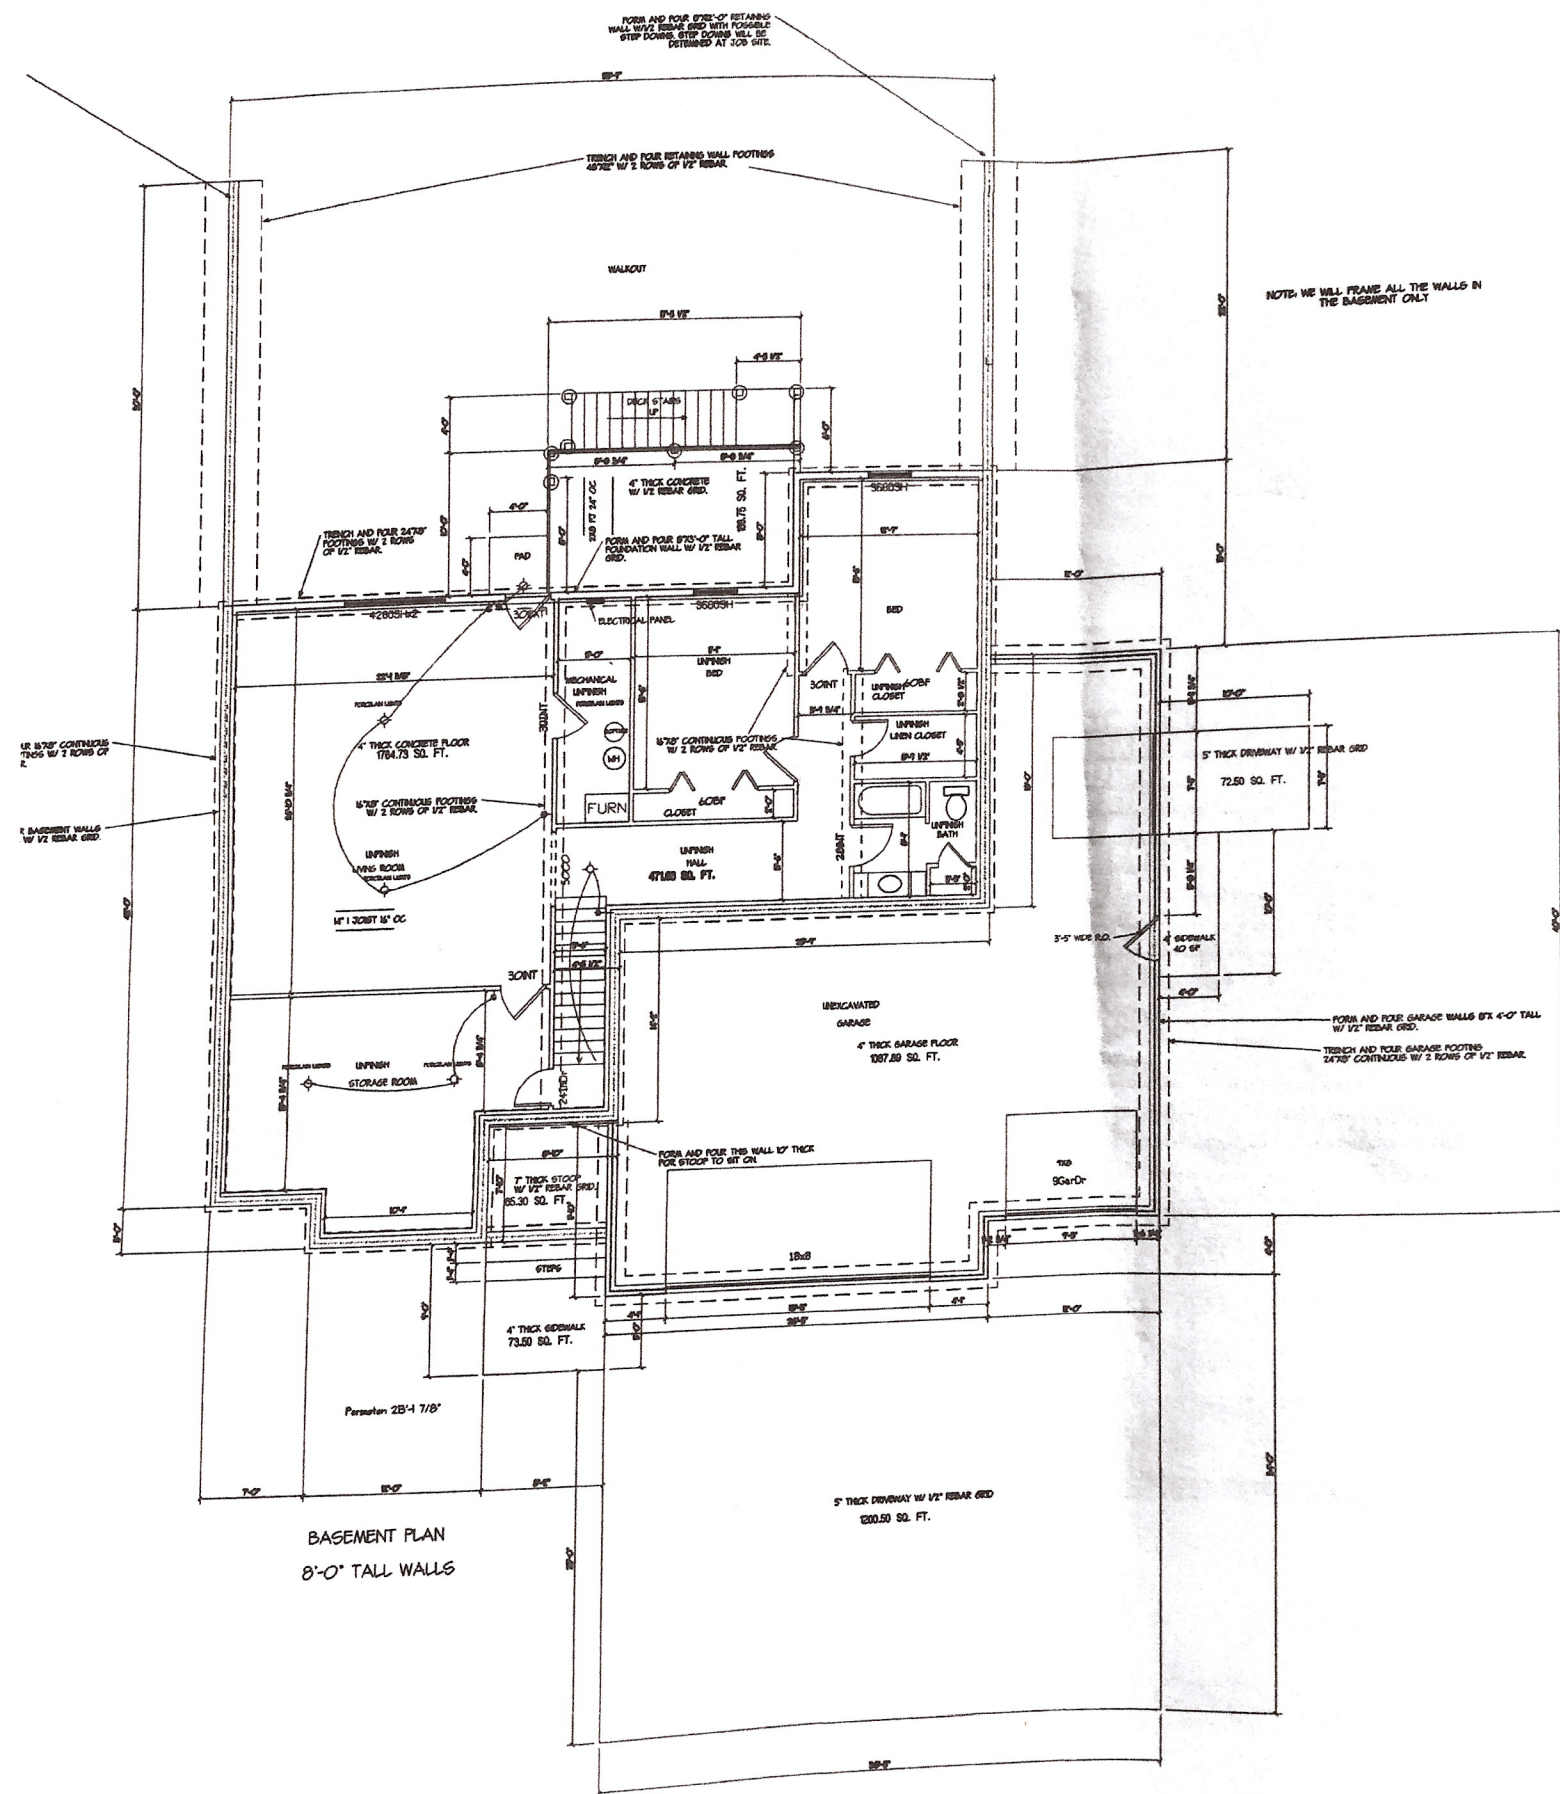

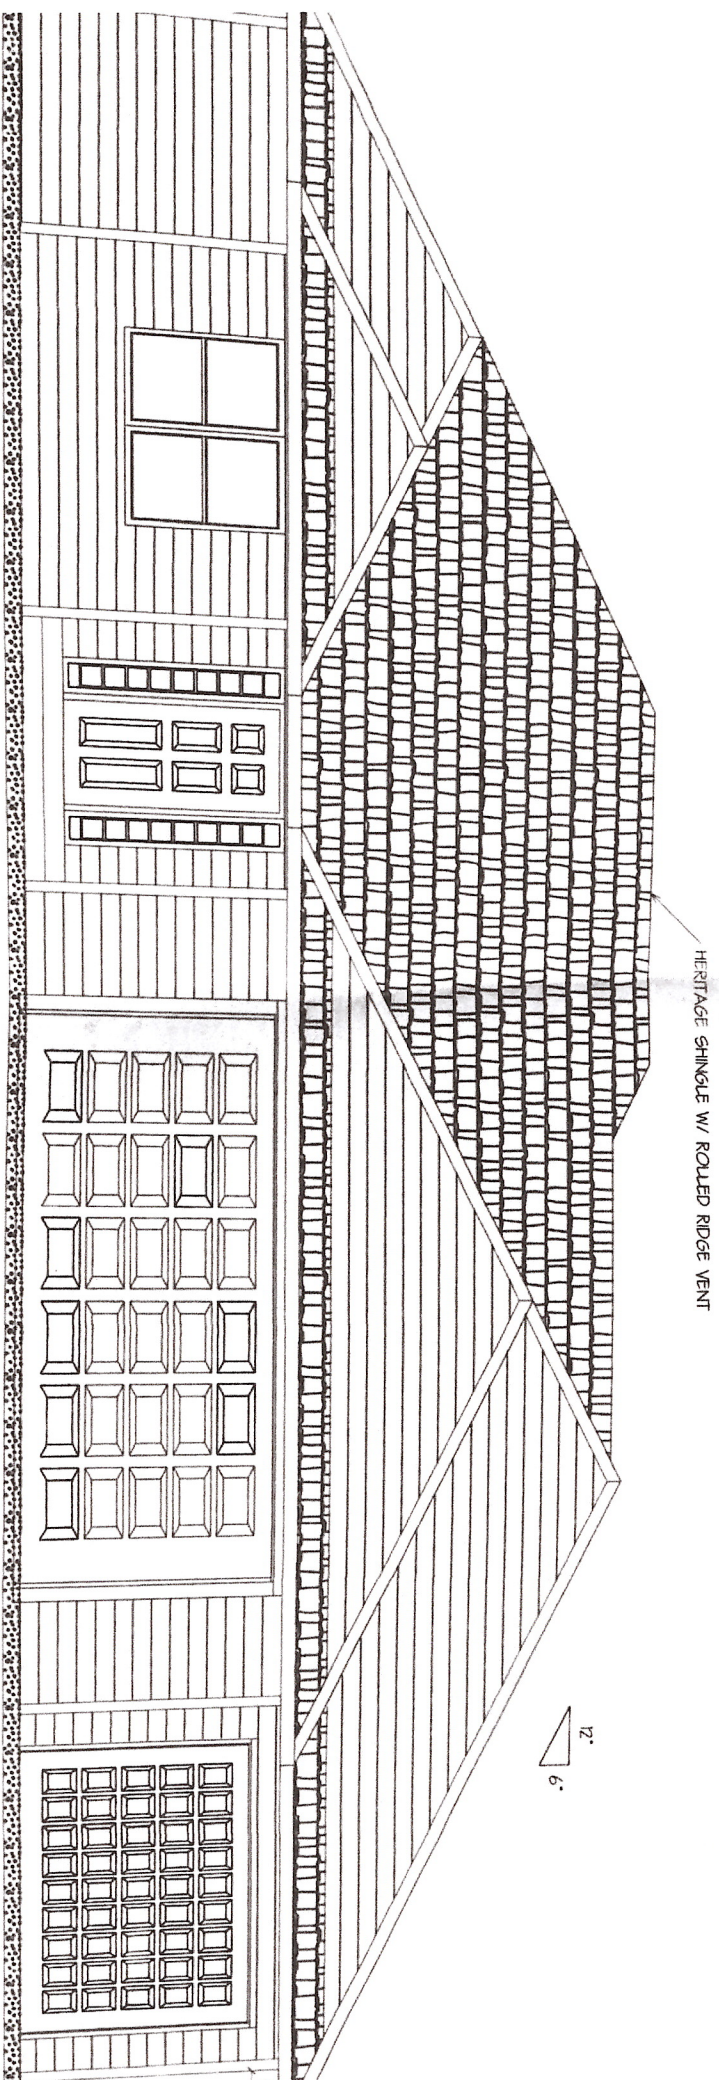


FRONT ELEVATION

SOUTH ELEVATION

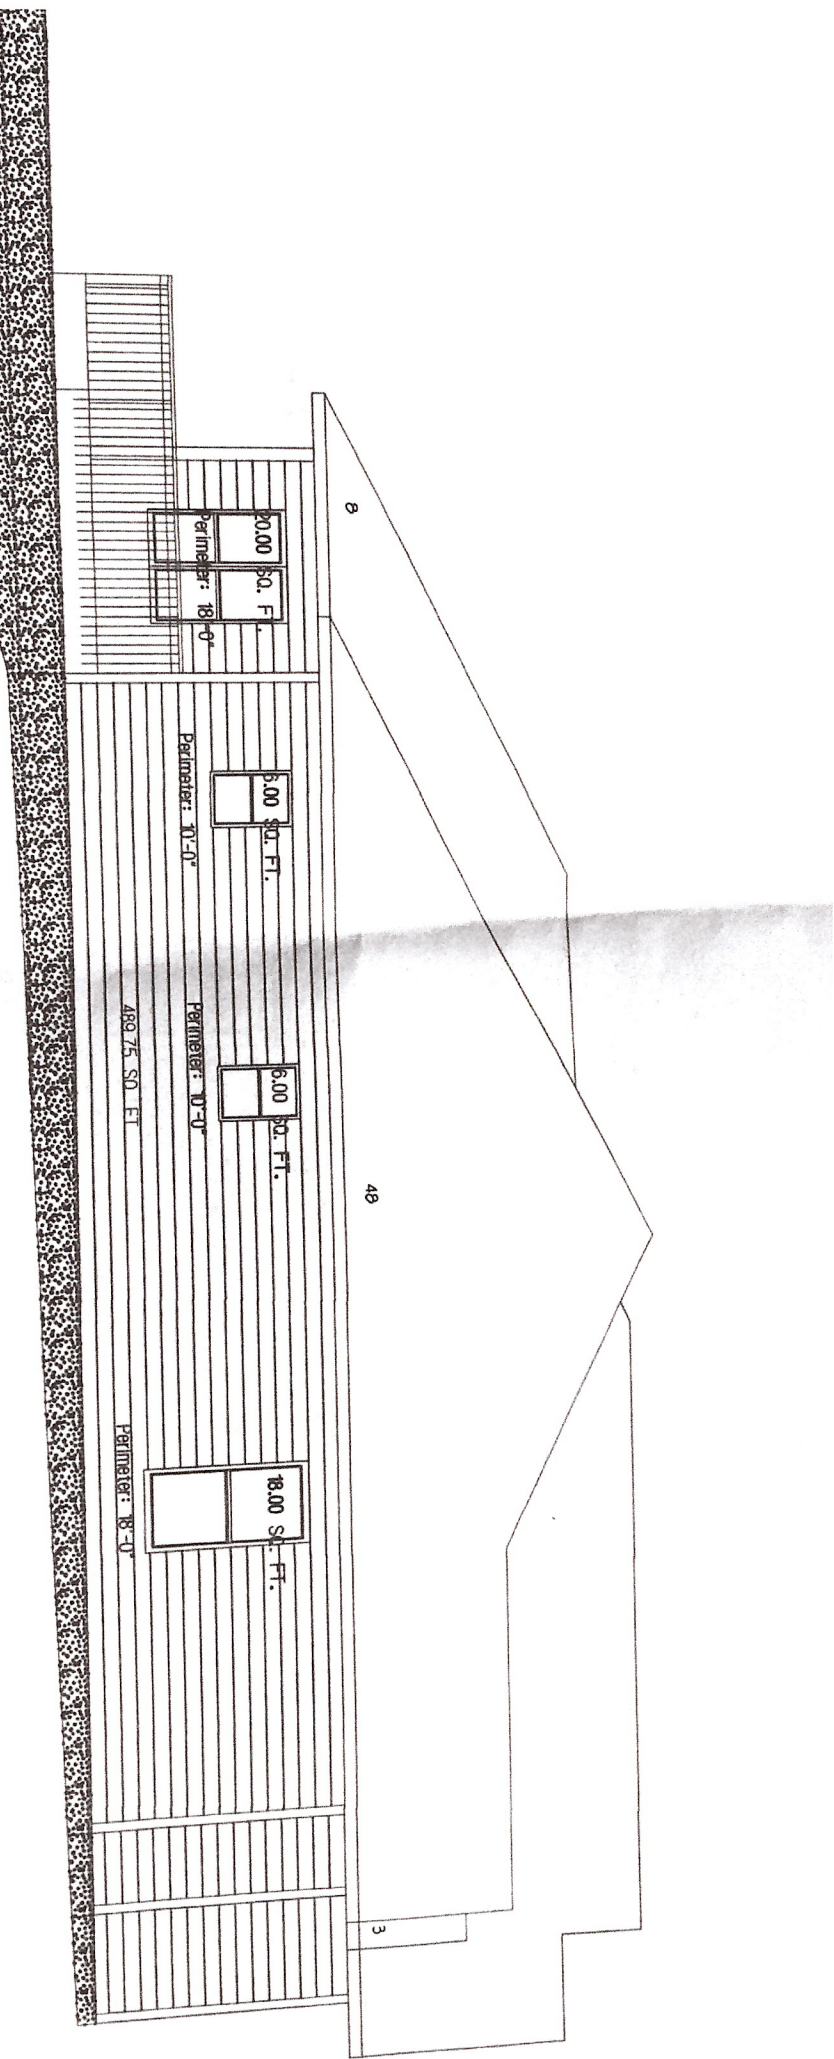

NORTH ELEVATION

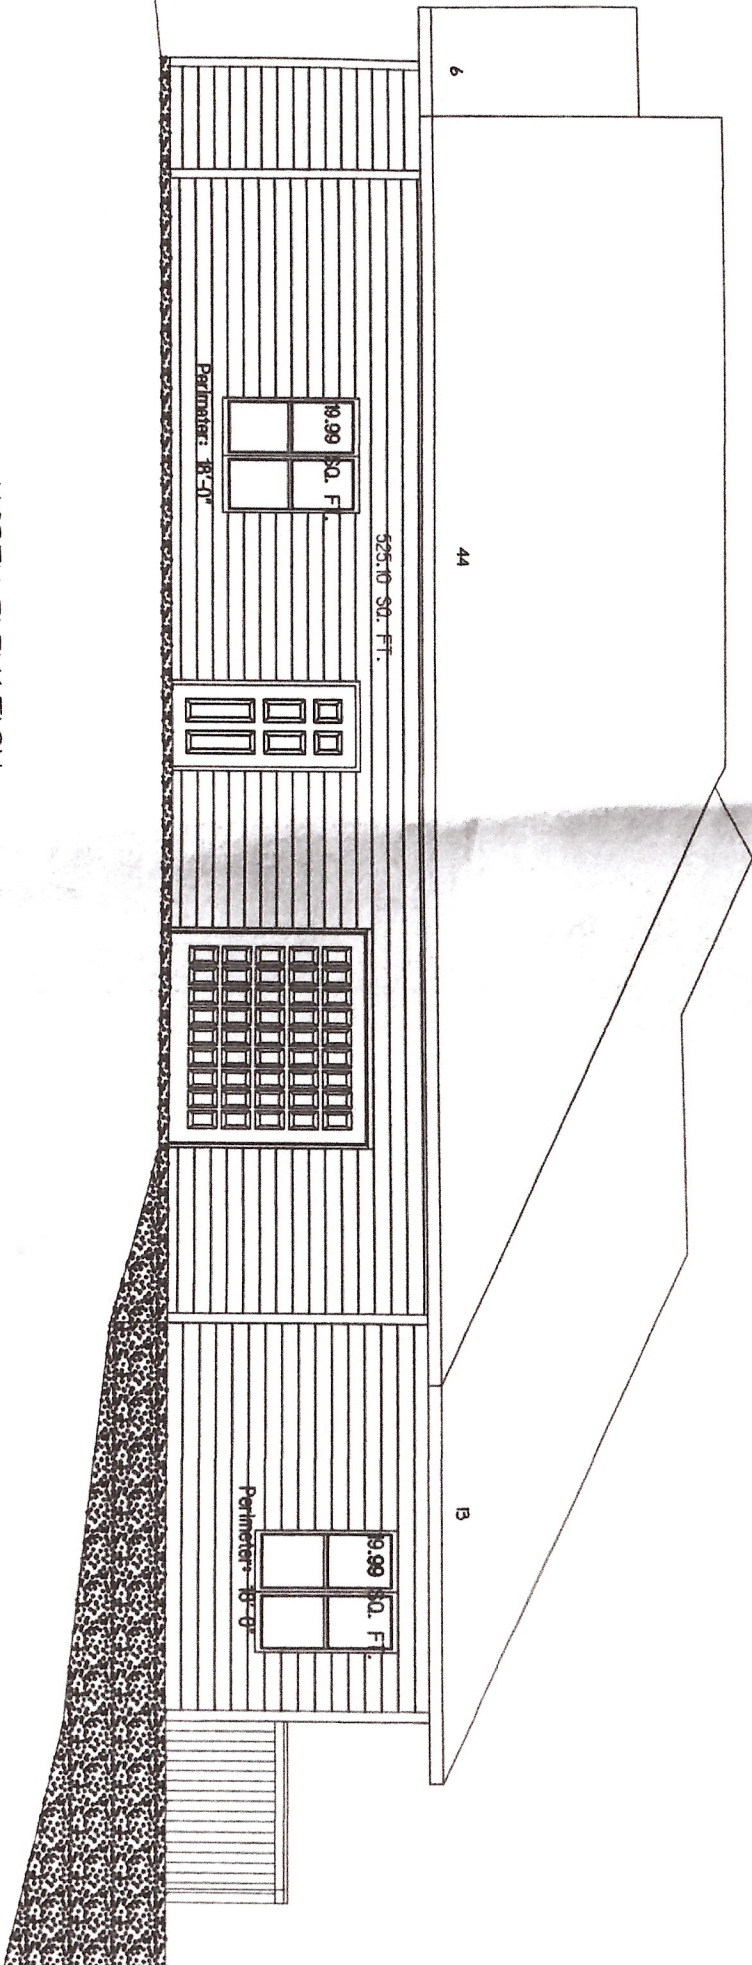

WEST ELEVATION

72 SF OF SIDING

