


CURVE TABLE					
CURVE	LENGTH	RADIUS	TANGENT	CHORD BEARING	CHORD LENGTH
C1	90.75	137.10	47.11	S64°13'23"E	89.10
C2	113.63	73.29	71.81	S38°46'14"E	102.59
C3	181.74	126.56	109.79	S34°50'59"E	166.99
C4	145.38	252.29	74.77	S00°15'12"E	143.36

LINE TABLE					
LINE	LENGTH	BEARING	L44	L45	L46
L1	37.66	N58°13'43"W	L44	54.91	S82°33'03"E
L2	56.09	N31°26'46"W	L46	65.73	N82°22'56"E
L3	37.52	N86°09'44"W	L47	29.63	S29°04'12"W
L4	67.74	N15°45'41"W	L48	69.11	N18°55'15"E
L5	59.64	N68°37'22"W	L49	71.19	N63°08'54"E
L6	58.91	S42°26'41"W	L50	56.55	N72°20'49"E
L7	65.25	N60°08'08"W	L51	87.54	N51°20'33"E
L8	61.18	N1°22'55"E	L52	45.90	N64°29'32"E
L9	21.95	N23°52'20"W	L53	110.15	N74°56'30"E
L10	50.33	N79°19'42"W	L54	33.14	S23°38'59"E
L11	75.80	S63°39'50"W	L55	23.50	S76°56'51"E
L12	68.21	N38°29'03"W	L56	62.09	N56°36'14"E
L13	54.12	S51°53'38"W	L57	30.97	S63°27'00"E
L14	38.40	N85°31'30"W	L58	46.82	S31°39'10"E
L15	53.42	N40°49'15"W	L59	15.54	N82°51'34"E
L16	83.99	N15°47'29"W	L60	104.53	N19°28'55"E
L17	77.16	N46°44'19"E	L61	24.49	N77°35'39"E
L18	34.95	N08°43'58"E	L62	58.08	S33°40'04"E
L19	43.44	N34°29'34"W	L63	53.27	N21°29'30"E
L20	111.69	N69°32'20"W	L64	42.46	N82°23'22"E
L21	101.87	N33°27'50"W	L65	27.36	S67°48'57"E
L22	75.44	N71°46'21"W	L66	27.20	S50°43'46"E
L23	71.75	N83°51'10"W	L67	58.25	N64°31'24"E
L24	52.70	S71°55'52"W	L68	48.22	N56°15'24"E
L25	93.27	S44°30'26"W	L69	51.79	N14°48'23"E
L26	59.58	S12°21'58"W	L70	16.36	S78°17'44"E
L27	63.88	S82°56'01"E	L71	113.15	S41°59'24"E
L28	43.78	S00°56'24"W	L72	13.64	N80°10'31"E
L29	57.55	S87°09'43"W	L73	39.53	N44°22'53"E
L30	110.22	N47°33'30"W	L74	60.70	N63°54'22"E
L31	45.05	N21°47'24"W	L75	38.57	N61°57'09"E
L32	89.48	N38°39'47"E	L76	42.99	N30°27'53"W
L33	92.02	N04°57'48"W	L77	35.08	N30°26'37"E
L34	150.59	N17°15'08"E	L78	78.39	N56°19'52"E
L35	96.63	N37°00'47"E	L79	41.23	N67°55'12"E
L36	72.99	N13°46'57"E	L80	32.40	S88°44'15"E
L37	95.00	N02°40'02"E	L81	29.36	N15°38'29"W
L38	88.64	N44°01'29"W	L82	51.67	N35°49'56"W
L39	64.54	S58°35'51"W	L83	29.33	N22°47'02"E
L40	59.49	N48°17'37"W	L84	40.19	N88°51'36"E
L41	81.74	N46°14'03"W	L85	60.05	N86°32'02"E
L42	185.66	S86°17'21"W	L86	53.68	N61°10'37"E
L43	79.20	S60°00'23"E	L87	67.64	S12°32'23"E

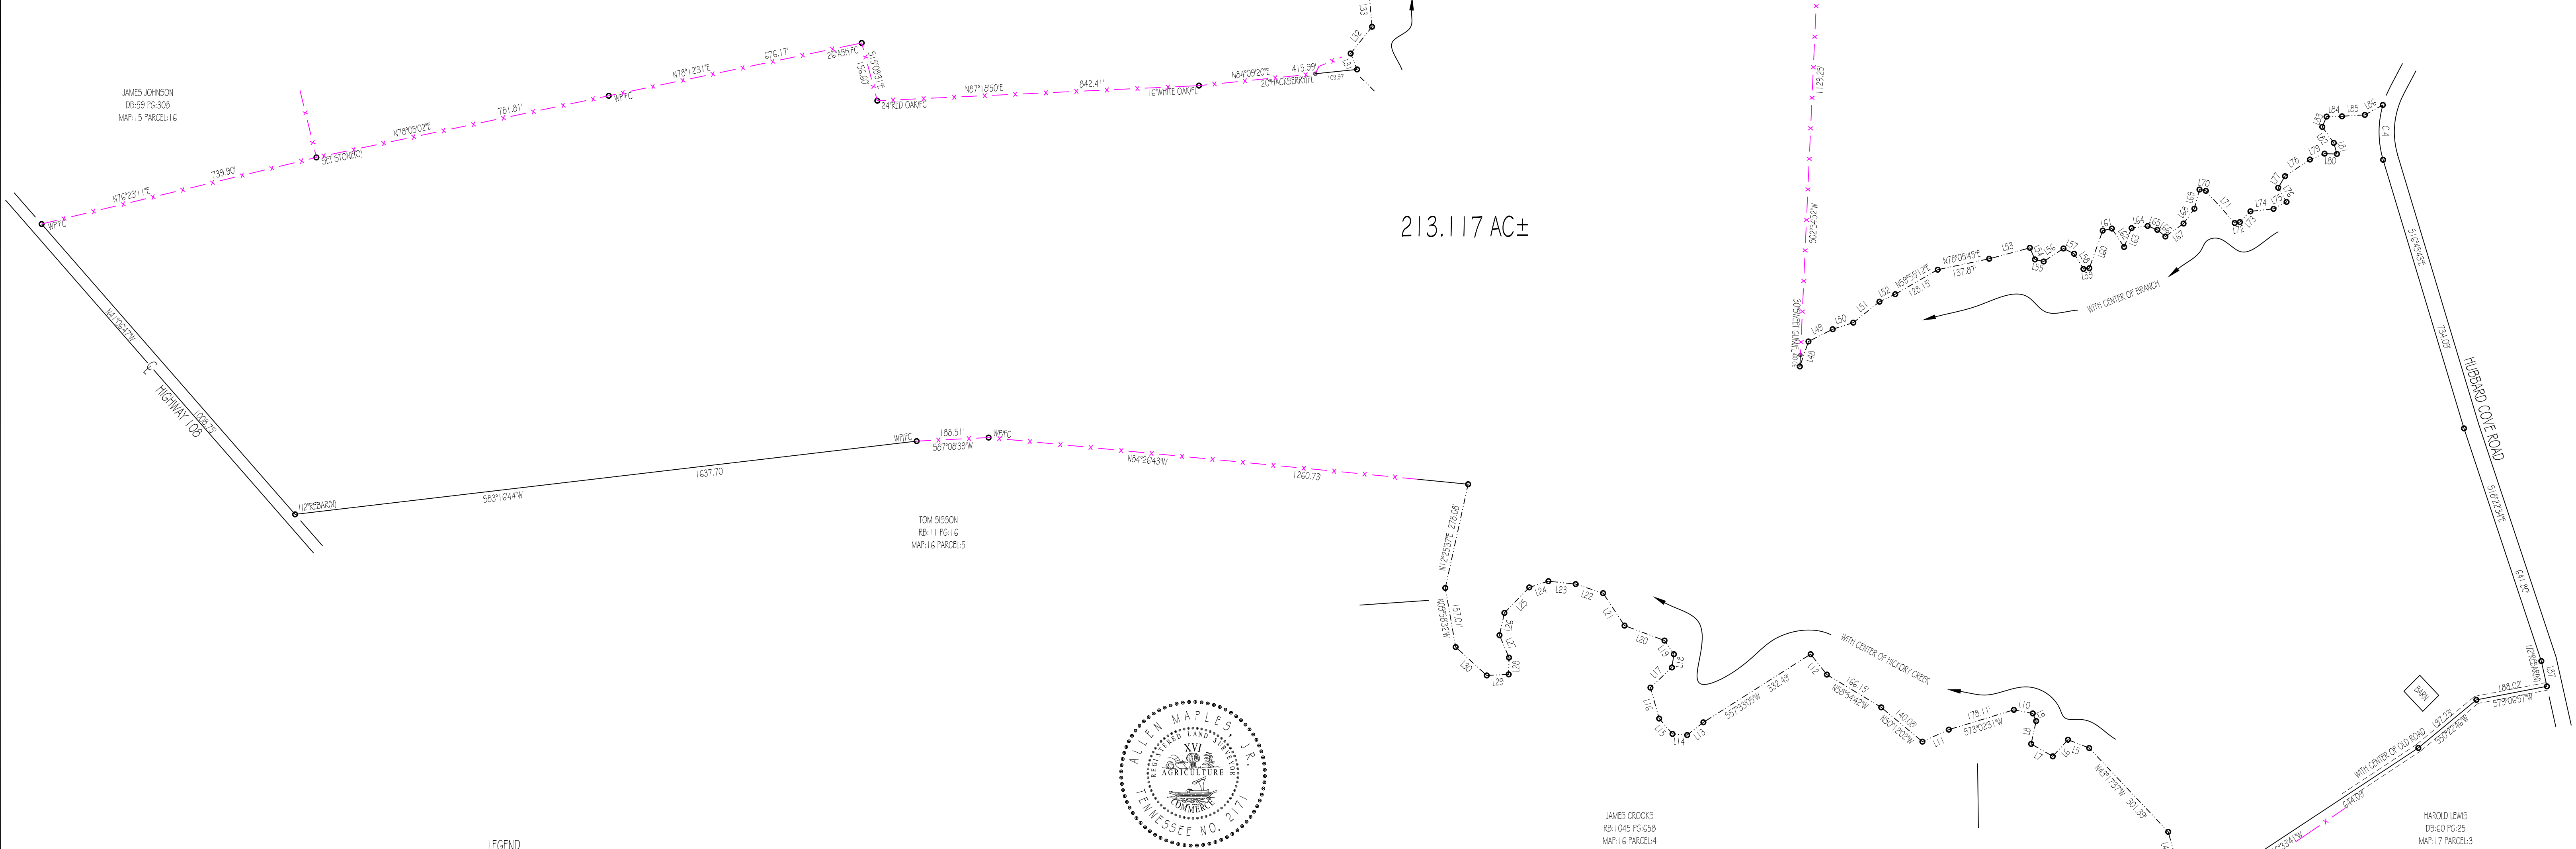

Allen Maples
Land Surveying

38 Mayberry Street
Sparta, TN 38583
Phone: (931) 837-5446

CHARLOTTE CROOKS PROPERTY

HIGHWAY 108 & HUBBARD COVE ROAD

1ST CIVIL DISTRICT	TOTAL ACRES: 213.117±
GRUNDY COUNTY, TN	SCALE: 1"=200'
DB:140 PG:755	DATE: 07/18/13
TAX MAP:16 PARCEL:4.01	DRAWING #13-105 E

- LEGEND
- (N) (NEW)
 - (O) (OLD)
 - C CENTERLINE
 - F FENCE POLE
 - PC FENCE CORNER
 - FL FENCE LINE
 - WP WOOD POST
 - SP STEEL POST

I HEREBY CERTIFY THAT THIS IS A
CATEGORY II SURVEY AND THE RATIO
OF PRECISION OF THE UNADJUSTED
SURVEY IS AT LEAST 1:7,500.

ALLEN MAPLES, JR.
RLS#2171



NOTES:

1. THIS SURVEY WAS CONDUCTED FROM THE CURRENT DEED OF RECORD AND IS SUBJECT TO ANY INFORMATION WHICH A TITLE SEARCH WOULD REVEAL.
2. THIS SURVEY IS SUBJECT TO ANY EASEMENTS, RIGHTS OF WAYS, AND/OR LEASES WHICH COULD AFFECT THE PROPERTY.

