


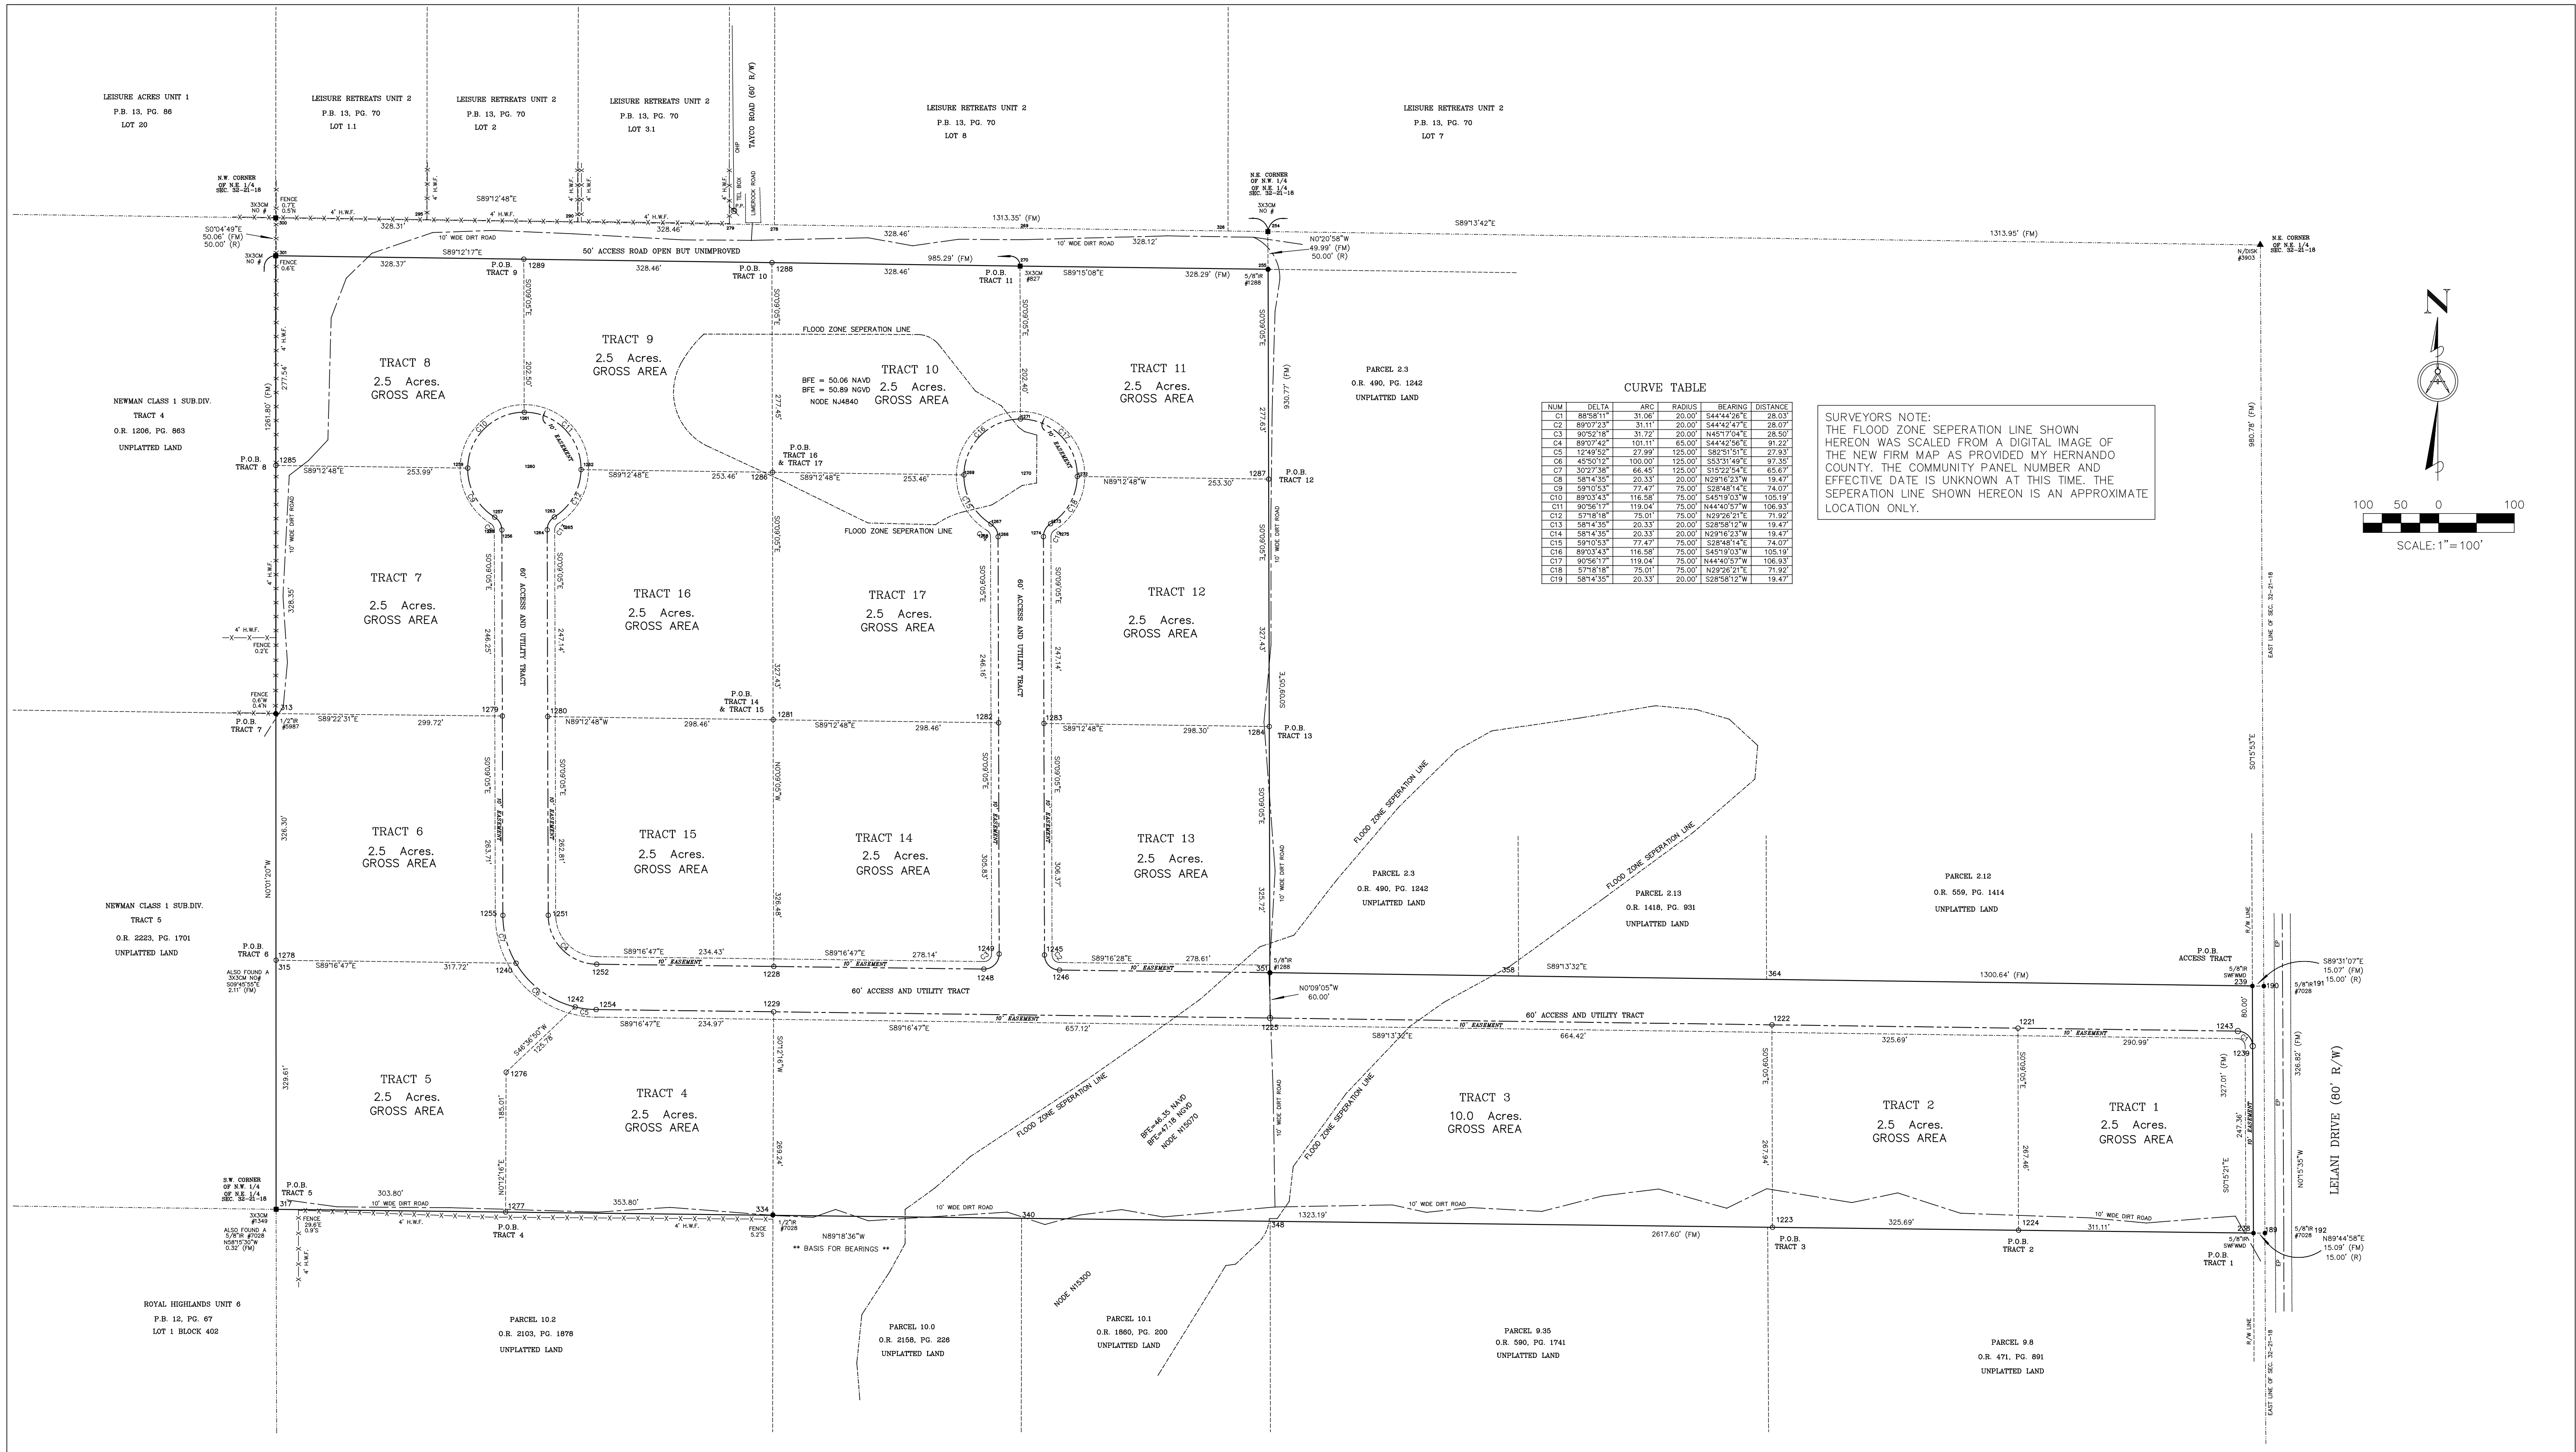

BOUNDARY SURVEY AND SPLIT
AND TOPOGRAPHIC SURVEY
IN SECTION 32-21-18

SHEET 1 OF 4

 SURVEYING & MAPPING, LLC P.O. BOX 3885 Springhill, Florida 34611 PHONE (352)683-7722 FAX (352)683-0995 Party Chief: S OSBORNE Drawn By: S OSBORNE Checked By: W CALHOUN	 SCOTT M. OSBORNE PROFESSIONAL SURVEYOR NO. 6028 STATE OF FLORIDA	CERTIFIED TO: BURBANK RIDGE, LLC. CHELSEA TITLE TICOR TITLE INSURANCE COMPANY	NOT VALID WITHOUT THE SIGNATURE AND THE ORIGINAL RAISED SEAL OF A FLORIDA LICENSED SURVEYOR AND MAPPER				
		DESCRIPTION: SEE SHEET 4 OF 4 SECTION: 32 TOWNSHIP: 21 S RANGE: 18	<table><tr><th>REVISIONS</th><th>DATE</th><th>ELEVATIONS SHOWN REFER:</th></tr><tr><td>REVISE LOT BOUNDARY CONFIGURATIONS</td><td>11/15/06</td><td>TO MEAN SEA LEVEL ☒ TO ASSUMED DATUM ☐</td></tr></table> THIS CERTIFIES THAT A SURVEY OF THE PROPERTY DESCRIBED HEREON WAS MADE UNDER MY SUPERVISION AND THAT THE SURVEY HEREON IS A TRUE AND ACCURATE REPRESENTATION THEREOF TO THE BEST OF MY KNOWLEDGE AND BELIEF. SUBJECT TO NOTES AND NOTATIONS SHOWN HEREON. Scott M. Osborne P.S.M., Professional Surveyor and Mapper Florida Registration LS # 6028 ArcPoint Surveying & Mapping, LLC. LB # 7223 06/28/06 DATE OF LAST FIELD WORK FLOOD HAZARD ZONE: C COMMUNITY PANEL #: 120110-0150 B DATE REVISED: 04/17/84 BASE FLOOD ELEV: NOT DETERMINED NOTE: SUBJECT TO SETBACKS, EASEMENTS AND OTHER RESTRICTIONS OF RECORD	REVISIONS	DATE	ELEVATIONS SHOWN REFER:	REVISE LOT BOUNDARY CONFIGURATIONS
REVISIONS	DATE	ELEVATIONS SHOWN REFER:					
REVISE LOT BOUNDARY CONFIGURATIONS	11/15/06	TO MEAN SEA LEVEL ☒ TO ASSUMED DATUM ☐					