


*Boundary lines, size & shape
are an approximate sketch only
and not to scale*

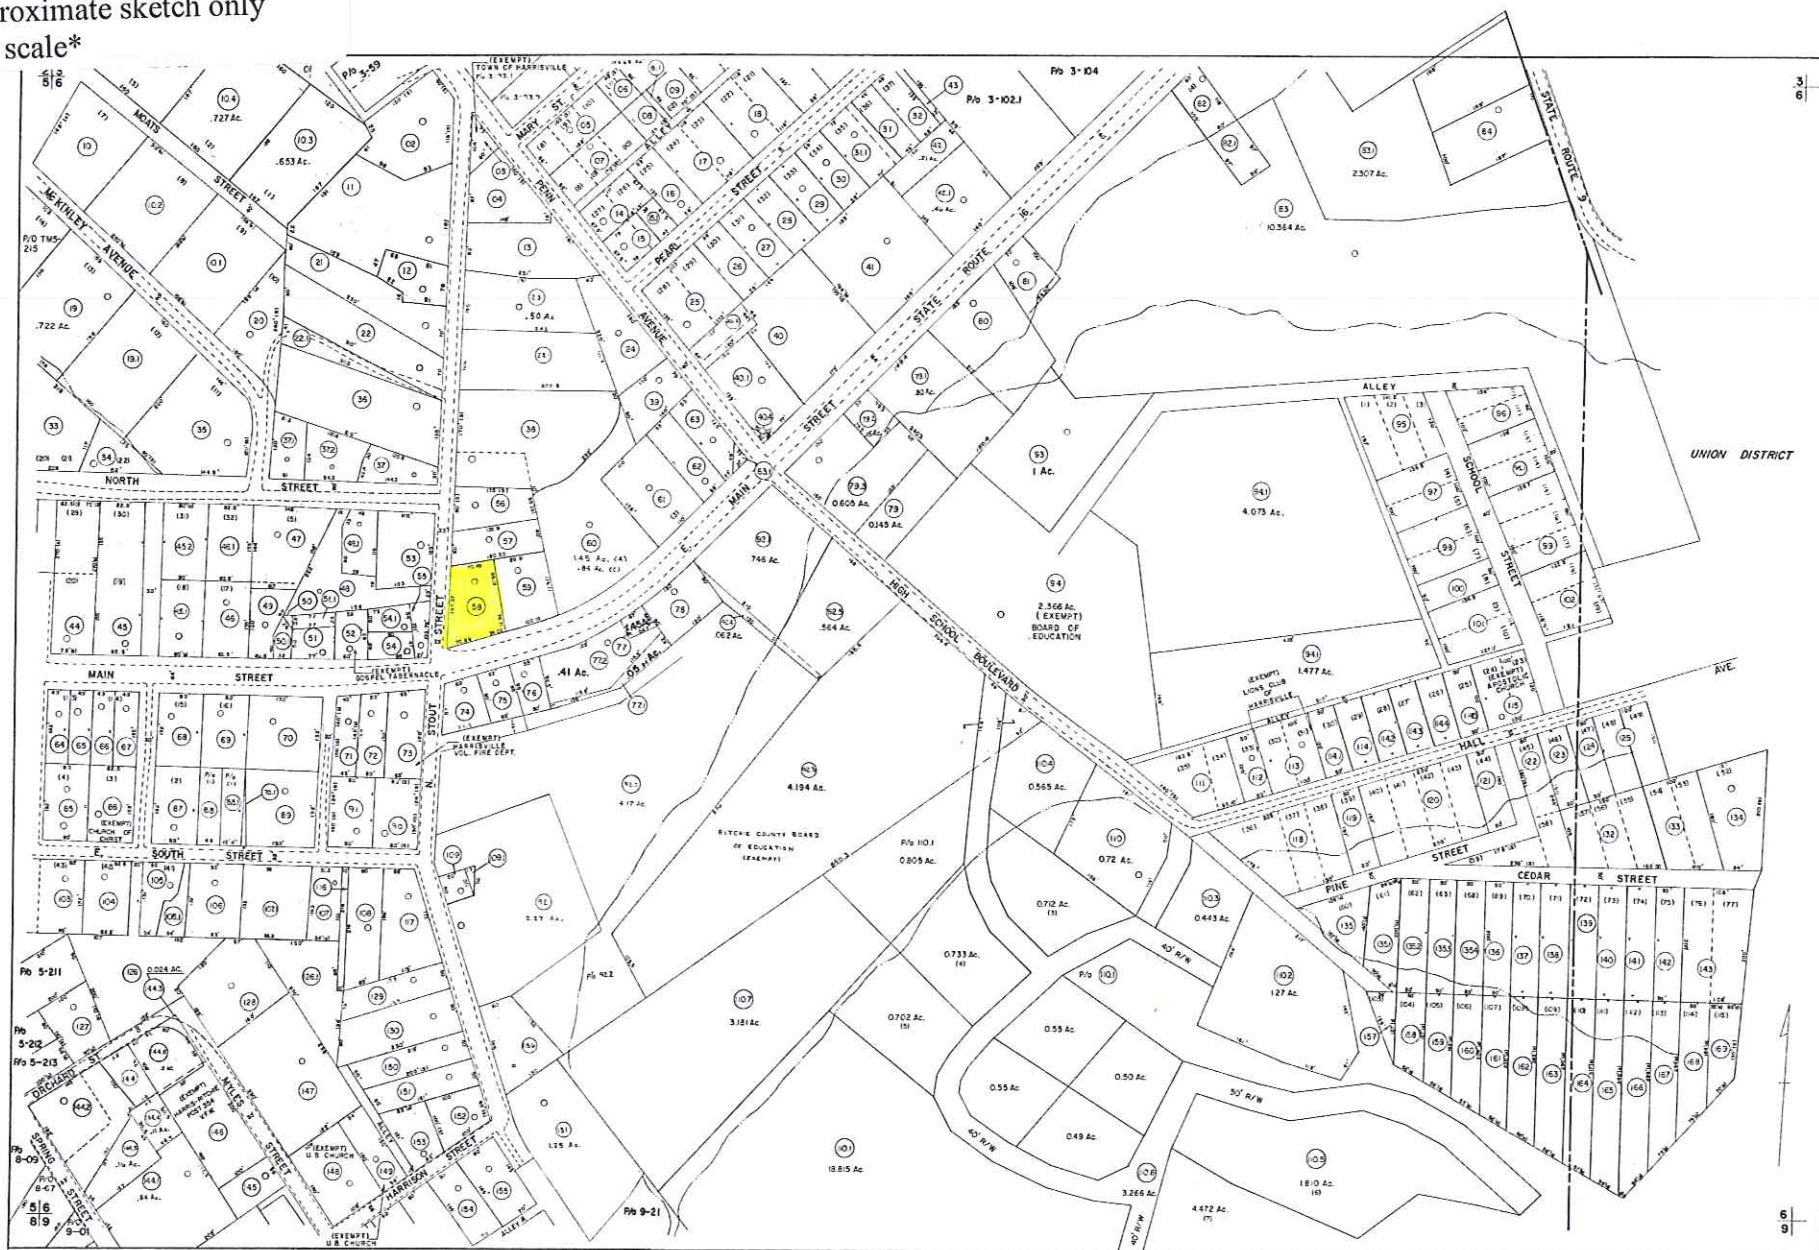

FOR TAX PURPOSES ONLY

Prepared by
L. ROBERT KIMBALL
Consulting Engineer
Ebensburg, Pennsylvania

Legend

Present line	Original lot line
Edge of pavement or roadway	Dead lot number - in location
Construction line	Parcel or lot number - in location
Corner line	Improvement
County line	Railroad

Revisions

REVISED	DATE	BY	TR	ESL	REK
1	8-1-72	ESL	ESL	ESL	ESL
2	11-1-72	ESL	ESL	ESL	ESL
3	11-1-72	ESL	ESL	ESL	ESL
4	11-1-72	ESL	ESL	ESL	ESL
5	11-1-72	ESL	ESL	ESL	ESL
6	11-1-72	ESL	ESL	ESL	ESL
7	11-1-72	ESL	ESL	ESL	ESL
8	11-1-72	ESL	ESL	ESL	ESL
9	11-1-72	ESL	ESL	ESL	ESL
10	11-1-72	ESL	ESL	ESL	ESL

STATE OF WEST VIRGINIA
COUNTY OF RITCHIE
Office of Assessor

HARRISVILLE CORPORATION
SHEET 06

Date, Aerial Photography: APRIL, 1962 Date, Map: DEC, 1962
Photo No. 27-29 Scale: 1" = 100'