


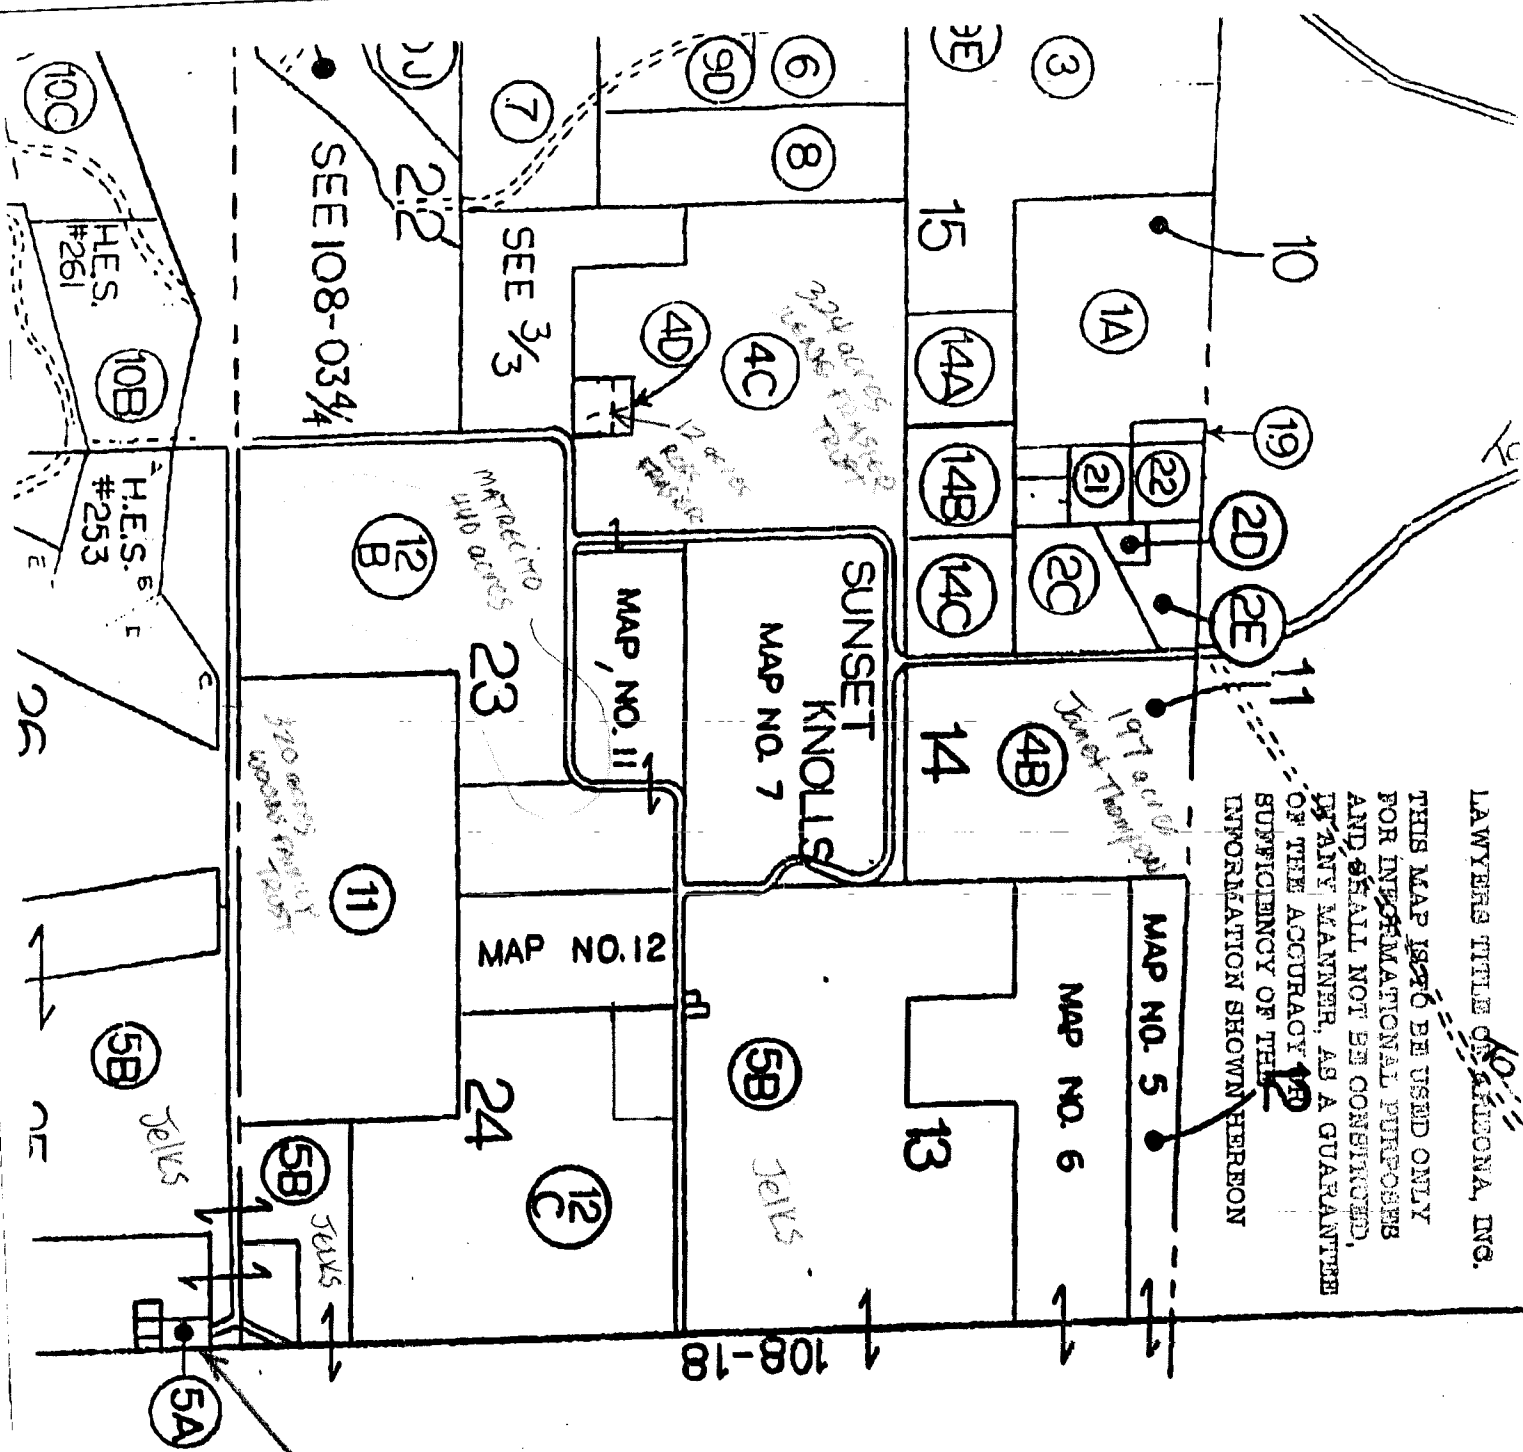

LAWYERS TITLE OF ARIZONA, INC.
THIS MAP IS TO BE USED ONLY
FOR INFORMATIONAL PURPOSES
AND SHALL NOT BE CONSIDERED
IN ANY MANNER, AS A GUARANTEE
OF THE ACCURACY OF THE
INFORMATION SHOWN HEREON

108-03

Map Change	Date
SPIT 5 MR 5815	9-18-81
ADD 9B	10-1-81
CONVERSE 9B TO 9A	7-16-82
CONVERSE 15 TO 9A	4-9-82
SPIT 9C FROM 9	10-9-84
SPIT 2 MR A & B	11-20-84
THREE PA FROM 10	4-18-85
THREE PA FROM 9A	5-8-85
SPIT 10 MR 20, 21, 22	5-10-85
SPIT 1 MR 1A & 2A	10-29-91
SPIT 10 MR 10 & 11	9-1-92
SPIT 4A TO 4C & 11	5-17-97
CONVERSE TO MR 108-03 1/4 0.01 & 0.25	9-12-97
CONVERSE FROM 108-03 1/4 0.01 & 0.25	5-29-97
SPIT 10 MR 10 & 11	12-14-97
SPIT 10 MR 10 & 11	4-21-98
SPIT 9 TO 9B & 9C	3-29-99
SPIT 10 MR 10 & 11	3-16-00
SPIT 12A TO 12B & 12C	1-14-01
SPIT 20 TO 20A & 20B	1-28-02

