


N 41° 08' 55" E


Douglas Lane 20.2 Acres
Vol 409, Pg 157

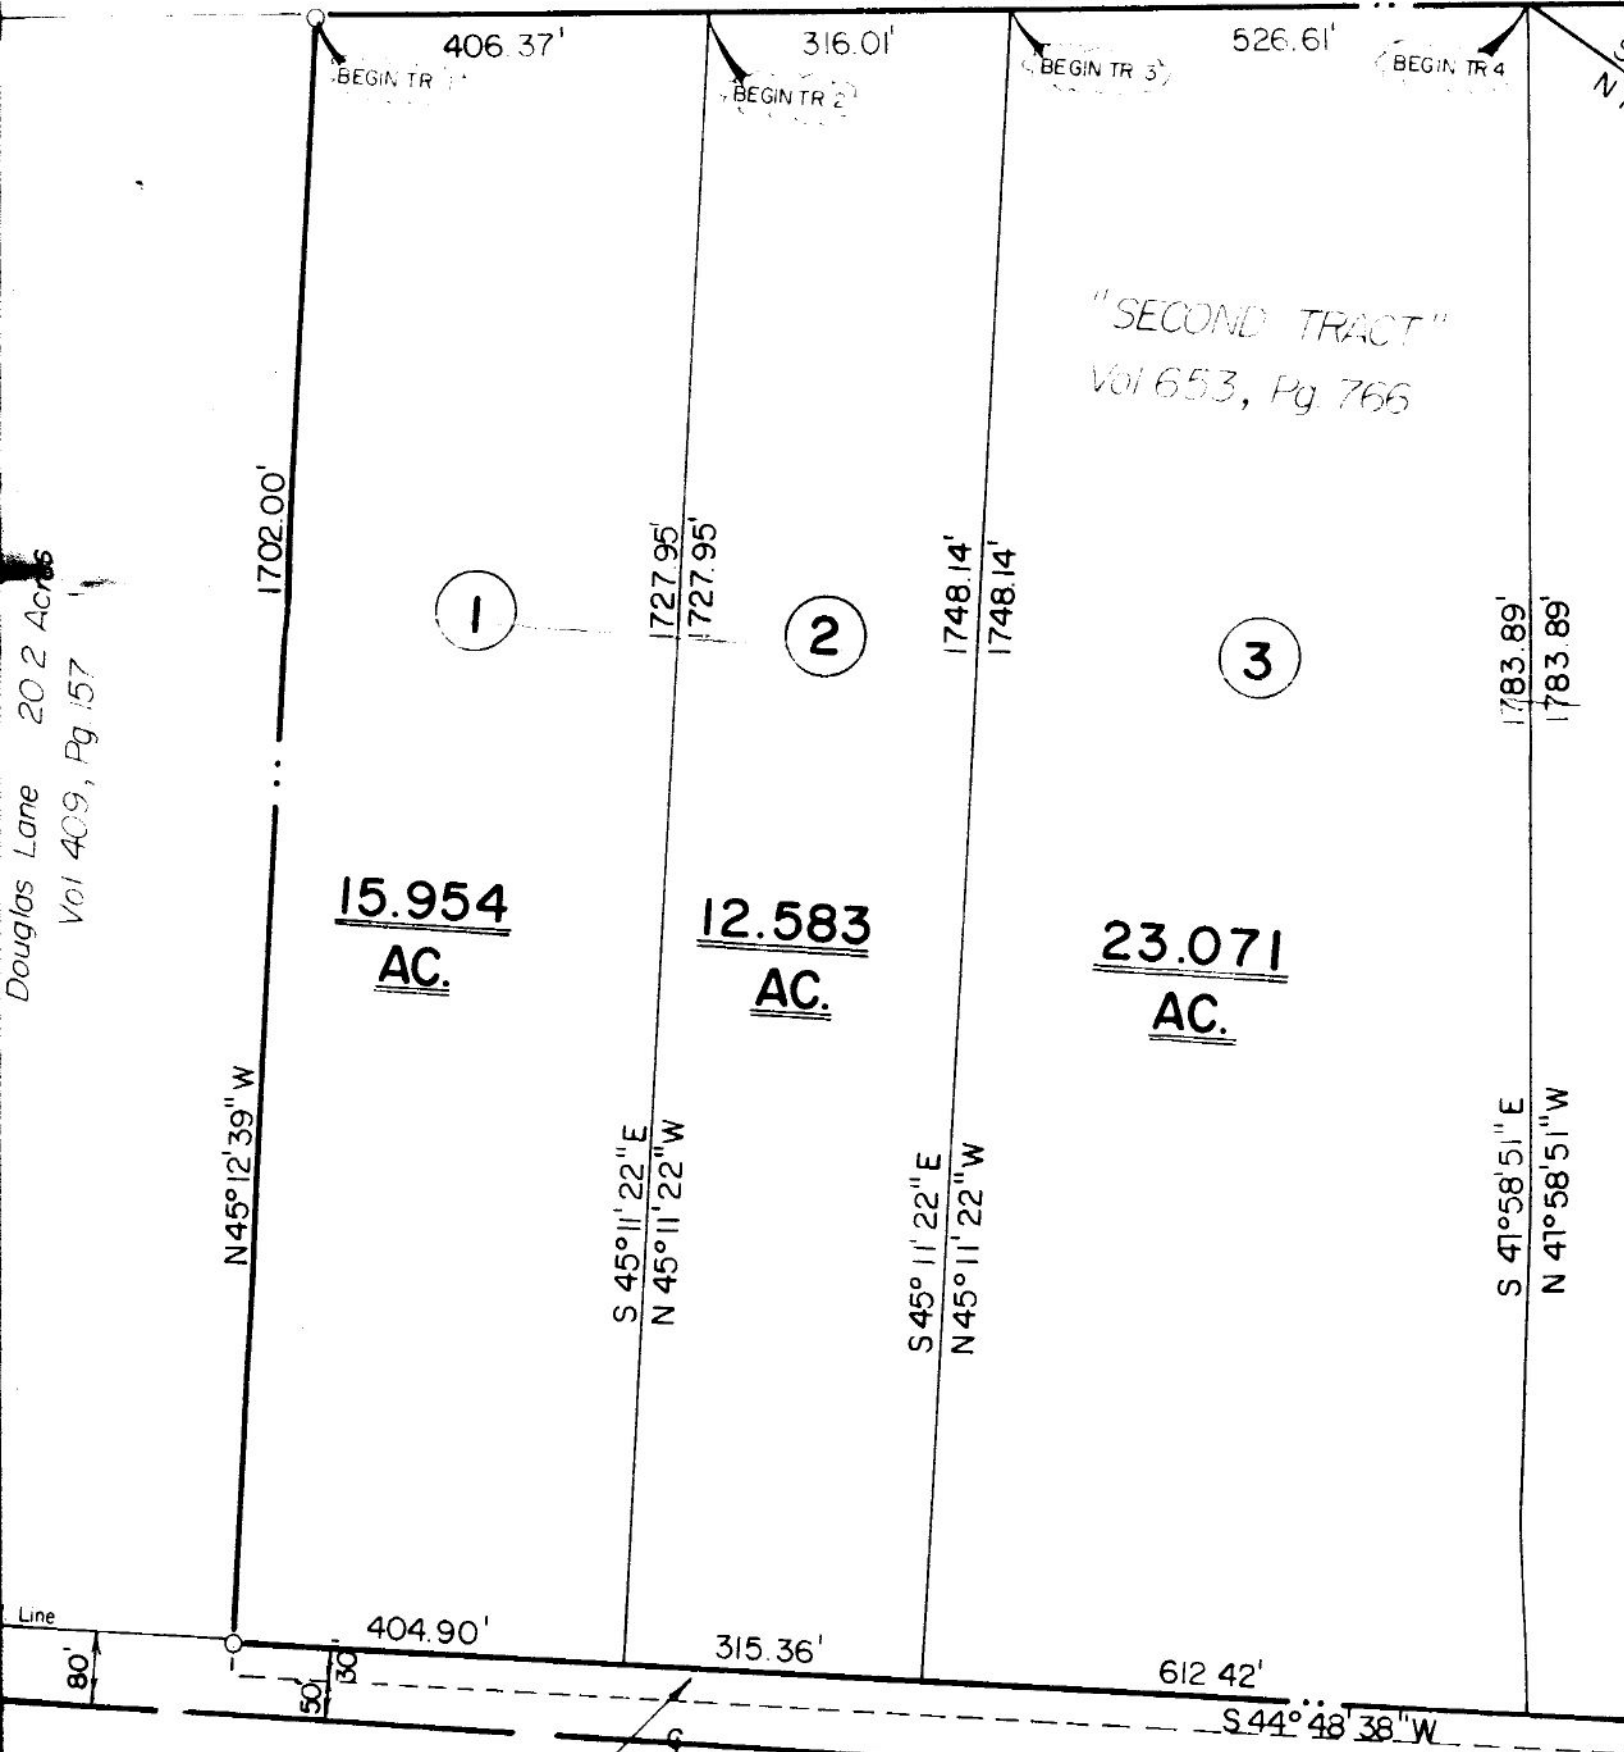

1.4139 AC.
ANGUS DICKSON, JR.
a
JENNY DICKSON BRADLEY
TO
STATE OF TEXAS
Vol. 721, Pg. 661

STATE HIGHWAY 34

B. LINDSEY SUP

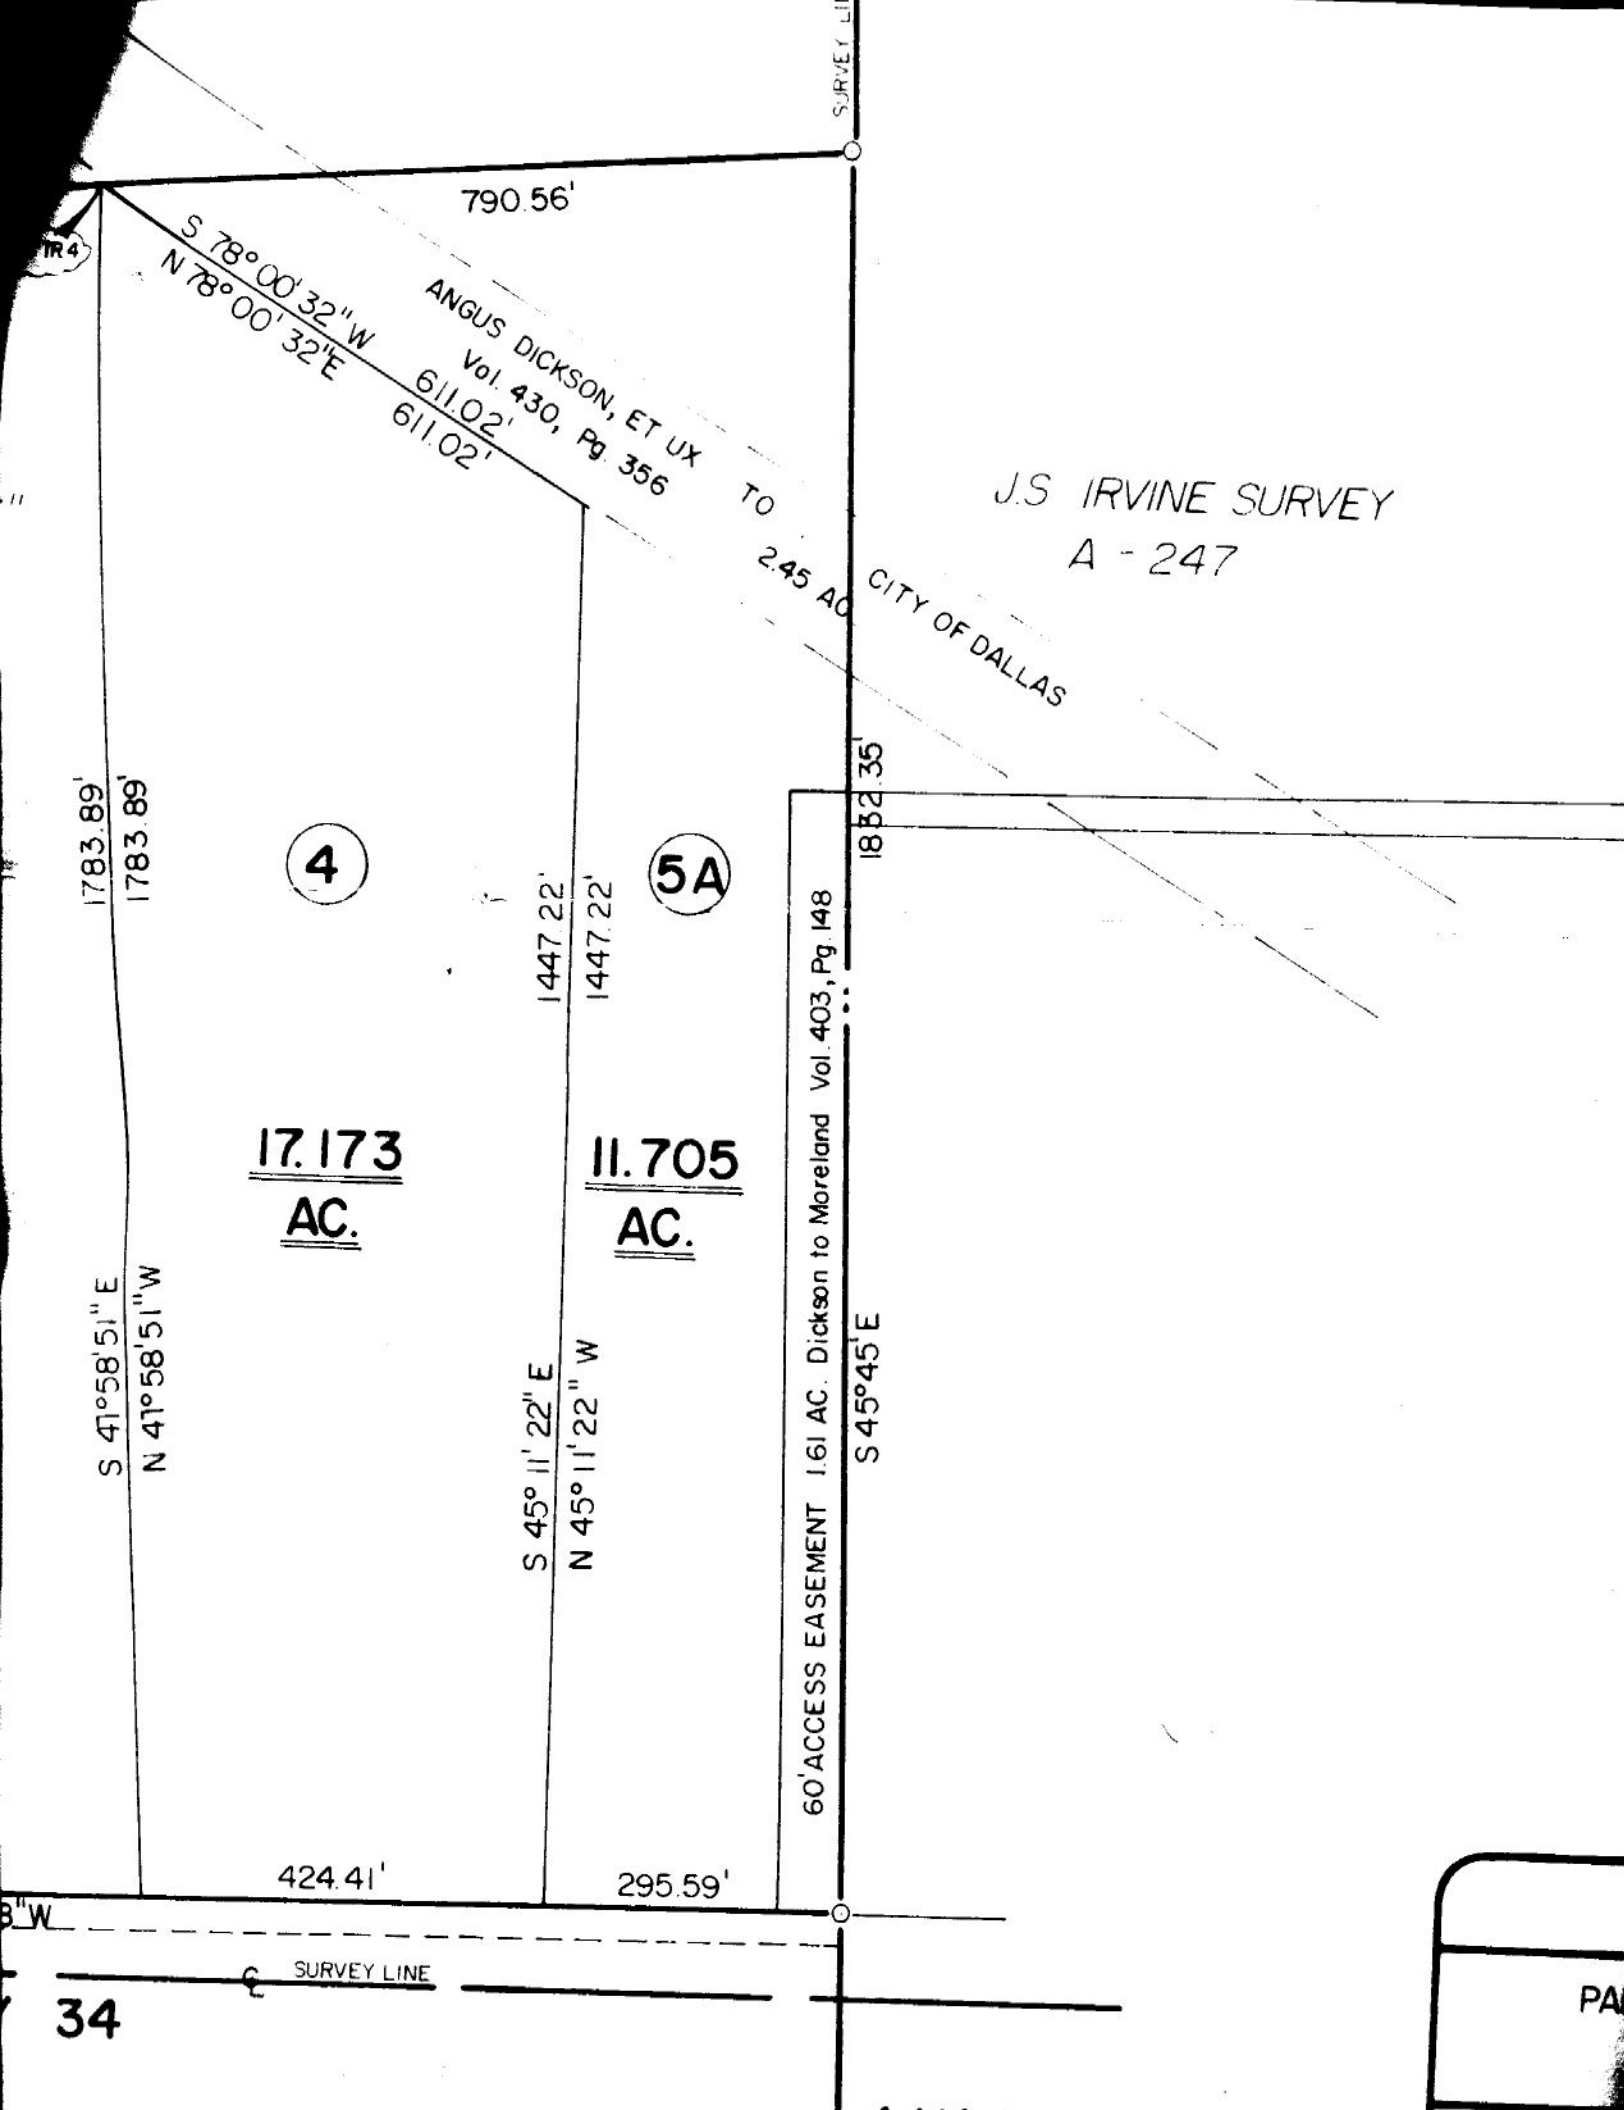

S 44° 06' 20" W

618.03'

214.90'

459.01'

1834.44'

"FIRST TRACT"
653 / 766

30.413 ACRES
Less: 1.140 acres to City of Dallas
29.273 ACRES NET

5B

2135.38'

2134.72'

2133.31'

10.533 ACRES

6

22.487 ACRES

7

8

696.70'

S 45° 45' E

ANGUS DICKSON, et al
City of Dallas
14 Acres

N 46° 04' 15" W

N 46° 04' 15" W

N 46° 04' 15" W

624.12'

214.90'

1834.44'

551.50'

Scale 1" = 200'

S 44° 33' W

517.20'

1236.50'

N 44° 38' W

41.227 ACRES

8

T.P. & L. EASEMENT

Vol. 654, Pg. 148

4.52 Acres

160'

DICKSON
to
MORELAND

30' Access Esmt
Vol. 403, Pg. 148

1036.50'

N 45° 04' 15" W

2133.31'