

CARROLL LAND SURVEYING
495 EAST MAIN STREET, SUITE 1
P.O. BOX 520
HOHENWALD, TN 38462
PHONE (931) 796-1654
FAX (931) 796-1651
PHONE (931) 379-7811
FAX (931) 379-3625

LEGEND



- IRON PIN FOUND
- ⊕ IRON PIN SET
(1/2" REBAR W/CAP)
- TREE
- ⊞ POST
- ⊙ POWER POLE
- FENCE

FRANK COLE
RECORD BOOK 1494, PAGE 1
TAX MAP 169, PARCEL 11 00

SUSANA GUERRERO
RECORD BOOK 1594, PAGE 229
TAX MAP 176, PARCEL 7 01

JEFF THYGENS
KYLE THOMAS
RECORD BOOK 1544, PAGE 457
TAX MAP 176, PARCEL 8 00

DOUGLAS THOMAS
DEED BOOK 1184, PAGE 155
TAX MAP 176, PARCEL 9 00

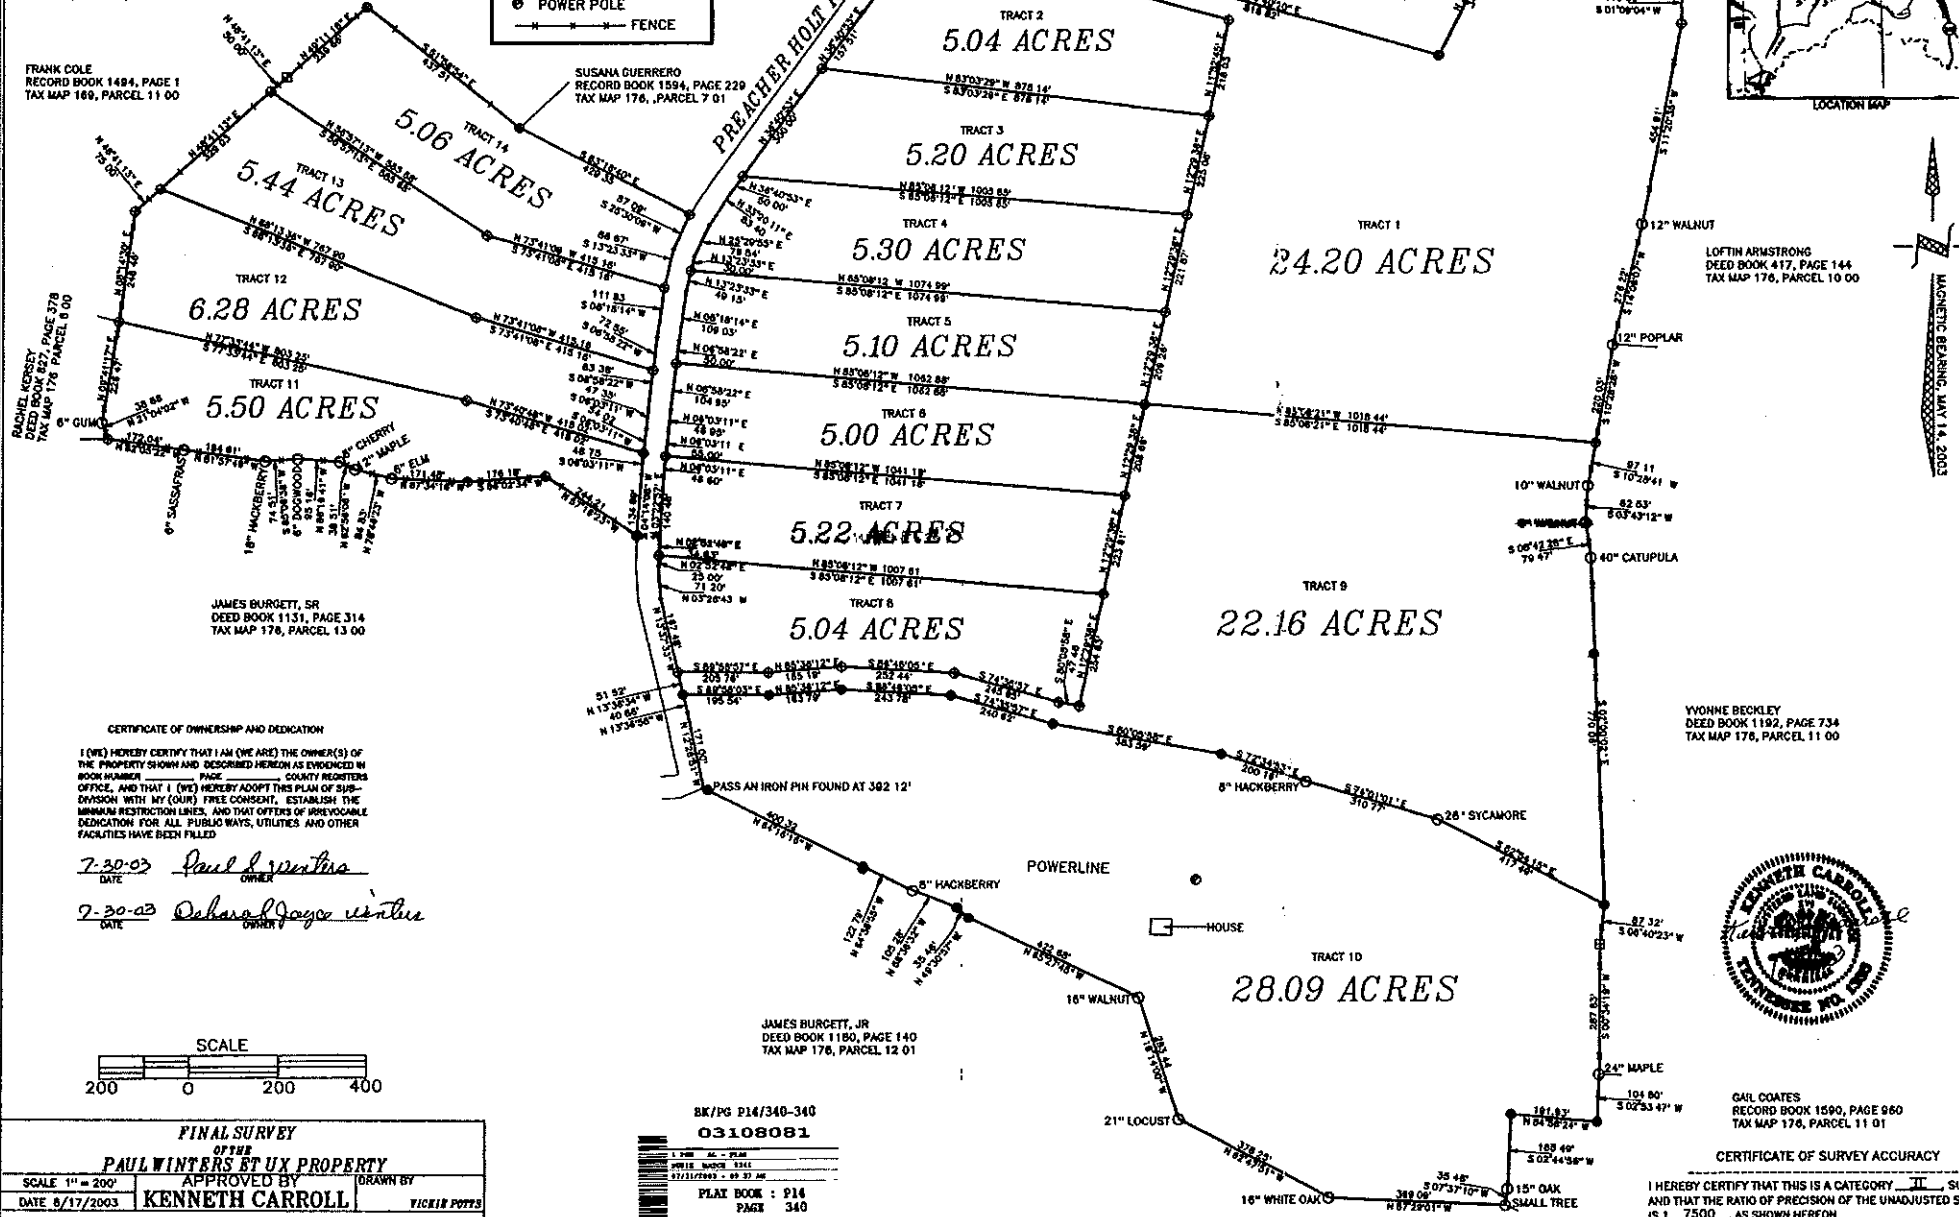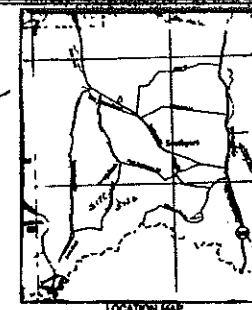

LOFTIN ARMSTRONG
DEED BOOK 417, PAGE 144
TAX MAP 176, PARCEL 10 00

YVONNE BECKLEY
DEED BOOK 1192, PAGE 734
TAX MAP 176, PARCEL 11 00



GAIL COATES
RECORD BOOK 1590, PAGE 960
TAX MAP 176, PARCEL 11 01


CERTIFICATE OF SURVEY ACCURACY

I HEREBY CERTIFY THAT THIS IS A CATEGORY III SURVEY
AND THAT THE RATIO OF PRECISION OF THE UNADJUSTED SURVEY
IS 1:7500, AS SHOWN HEREON

Kenneth Carroll
SURVEYOR
TN REG NO 1335

CERTIFICATE OF OWNERSHIP AND DEDICATION
I (WE) HEREBY CERTIFY THAT I AM (WE ARE) THE OWNER(S) OF
THE PROPERTY SHOWN AND DESCRIBED HEREON AS EVIDENCED IN
BOOK NUMBER _____ PAGE _____ COUNTY REGISTERS
OFFICE, AND THAT I (WE) HEREBY ADOPT THIS PLAN OF SUB-
DIVISION WITH MY (OUR) FREE CONSENT, ESTABLISH THE
MINIMUM RESTRICTION LINES, AND THAT OFFERS OF IRREVOCABLE
DEDICATION FOR ALL PUBLIC WAYS, UTILITIES AND OTHER
FACILITIES HAVE BEEN FILLED

7-30-03 *Paul Winters*
DATE OWNER
7-30-03 *Deborah Joyce Winters*
DATE OWNER

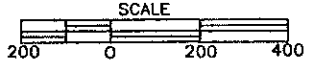

FINAL SURVEY	
OFFER	
PAUL WINTERS ET UX PROPERTY	
SCALE 1" = 200'	APPROVED BY
DATE 8/17/2003	KENNETH CARROLL
DRAWN BY	
VICKIE POTTS	
6TH CIVIL DISTRICT OF MAURY COUNTY, TN	
DEED BOOK 1184, PAGE 155	SB COMP B
RECORD BOOK 1494, PAGE 577	PRINT4
TAX MAP 176, PARCEL 7 00	PRINT-DAY

BK/PG P14/340-340
03108081
1.000 AC - PLAT
PREL. WORK 1941
07/31/2003 - 07/31/03
PLAT BOOK : P14
PAGE 340
RECORDING FEE 15.00
DP FEE 3.00
TOTAL DUES 18.00
MAURY COUNTY
E. WAYNE WHITE
REGISTERED CLERK