
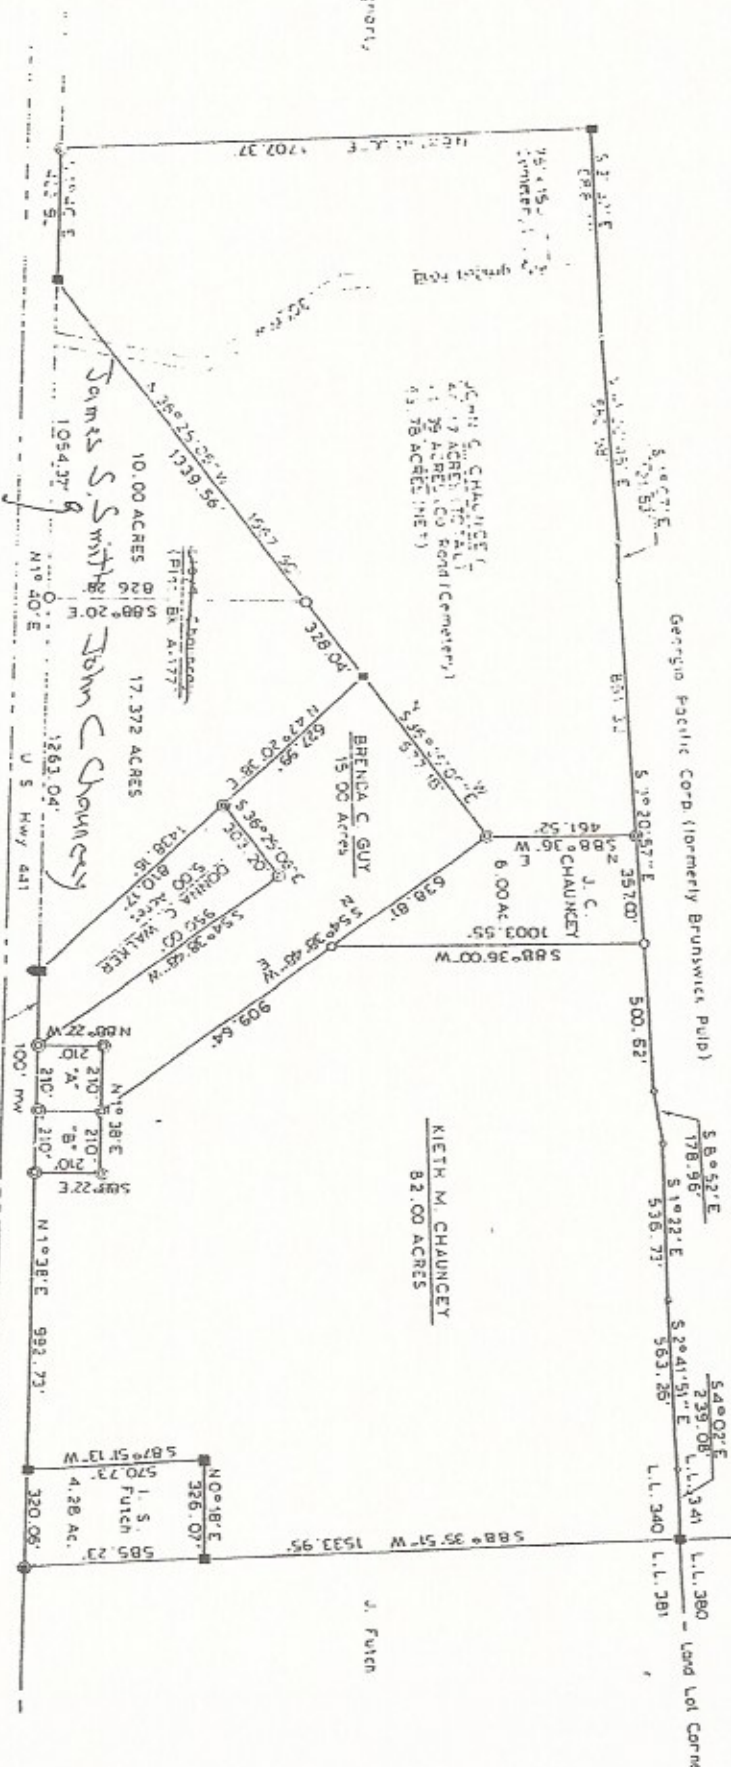


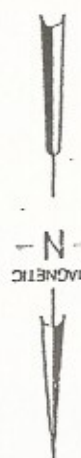

- LEGEND**
- 5/8" Iron Ref. Rod Set
 - Iron Corner Found
 - Worked Corner Found
 - Concrete Corner Set
 - Concrete Corner Found
 - No Corner Marker

TOTAL PERIMETER AREA = 173.170 ACRES

A's Johnny W & Brenda C. Guy
1.01 Acre Deed Bk. 36 - 651
B's W. F. Tuckner
1.01 Acre Deed Bk. UU - 449

3/10/2000
REVISED 1/27/2000

M. W. WILLIAMS & ASSOCIATES, INC.
CONSULTING FORESTERS & LAND SURVEYORS
WAYCROSS, GEORGIA
PHONE 223-8040

MRS. W. H. CHAUNCEY, SR. ESTATE

DATE 11/10/08

SCALE 1" = 400'

REFERENCES: noted above

GEORGIA

THIS HAS BEEN RECORDED IN PLAT BOOK 134
AT THE OFFICE OF THE CLERK OF THE
COUNTY, GA.
ELECTRONIC DISTANCE
METER & STEEL TAPE

