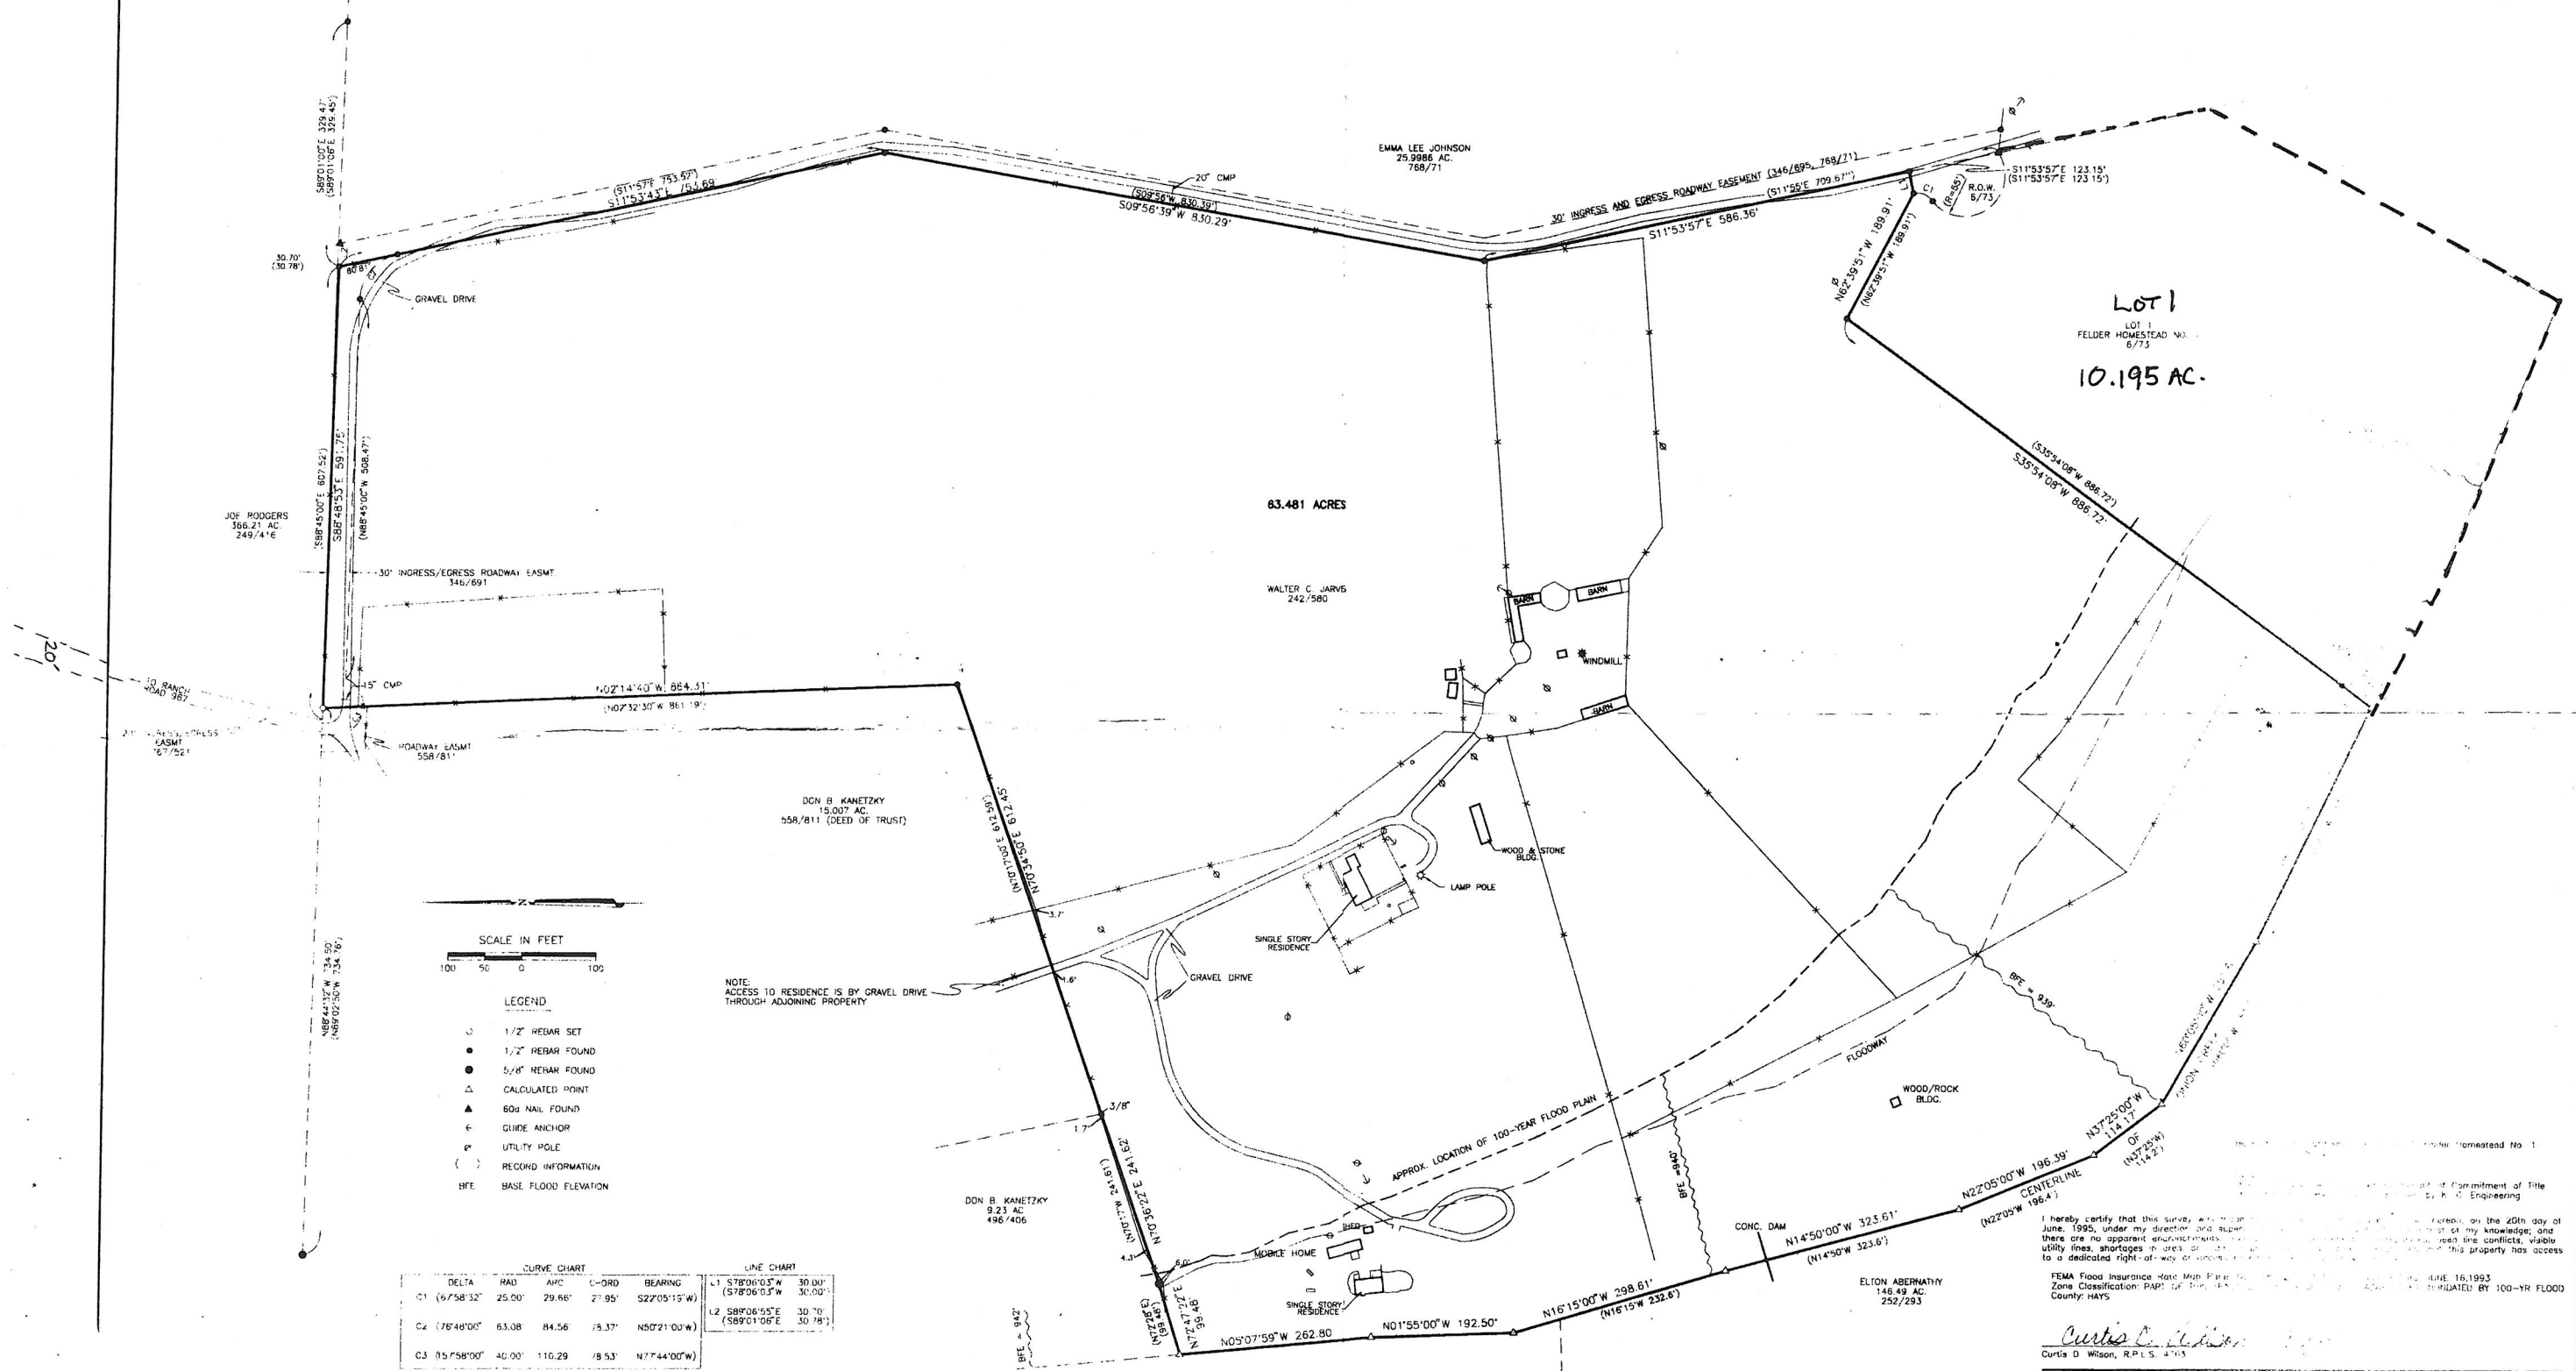
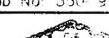


SURVEY OF 63.481 ACRES OF LAND OUT OF THE FREEMAN WOODY SURVEY NO. 23 IN HAYS COUNTY, TEXAS, AND BEING A PART THAT CERTAIN TRACT OF LAND CONVEYED TO WALTER C. JARVIS BY DEED OF RECORD IN VOLUME 242, PAGE 580 OF THE DEED RECORDS OF HAYS COUNTY, TEXAS, AND FURTHER DESCRIBED BY DEED OF RECORD IN VOLUME 148, PAGE 86 OF THE DEED RECORDS OF HAYS COUNTY, TEXAS.

[illegible]

Curtis D. Wilson
Curtis D. Wilson, R.P.L.S. 4703

Job No. 350-2500	Field Book: 107
	63.481 ACRES HAYS COUNTY, TEXAS
	W. A. KENNEDY & SONS CONSULTING ENGINEERS AND SURVEYORS 1000 WEST 10TH AVE., SUITE 100 DALLAS, TEXAS 75245 TEL. 892-5586
Sheet No. 1	Drawing 1 OF 1
Date	Rev 0