




0' 150' 300' 450'

GRAPHIC SCALE
1 INCH = 150 FEET

LINE	BEARING	DISTANCE
L1	S 07°42'20" W	82.55'
L2	S 05°47'48" W	119.61'
L3	S 00°48'11" W	41.38'
L4	S 04°07'57" W	110.41'
L5	S 05°36'04" W	94.37'
L6	S 05°30'50" W	39.98'
L7	S 05°30'50" W	89.18'
L8	N 12°33'45" E	48.73'
L9	N 23°40'59" E	87.50'
L10	N 31°33'39" E	137.31'
L11	S 36°43'38" W	38.22'
L12	N 12°33'45" E	111.51'
L13	S 36°43'48" W	133.02'
L14	N 52°22'28" W	31.68'
L15	N 17°14'44" E	128.69'
L16	N 09°59'19" E	19.14'
L17	S 03°30'41" W	125.36'
L18	S 02°28'24" W	74.50'
L19	S 51°35'13" W	114.58'
L20	S 34°03'17" W	68.80'
L21	S 48°49'59" W	138.07'
L22	N 81°05'03" E	72.53'
L23	N 42°01'04" E	81.22'
L24	N 72°13'06" E	71.46'
L25	S 89°38'05" E	75.40'
L26	N 62°50'21" W	43.43'
L27	N 11°28'19" W	21.71'
L28	N 12°49'30" E	50.32'
L29	N 06°33'55" E	115.61'
L30	N 06°16'08" E	116.40'
L31	N 05°44'43" E	102.77'
L32	N 04°45'45" E	105.69'
L33	N 08°05'01" E	89.28'
L34	S 09°59'19" W	73.15'
L35	S 17°14'44" W	120.44'
L36	S 42°01'04" W	57.72'
L37	S 81°05'03" W	49.18'
L38	N 07°35'51" E	13.68'
L39	N 06°01'06" E	121.08'
L40	N 05°50'25" E	94.12'
L41	N 33°53'27" W	16.13'
L42	N 36°26'15" E	19.87'
L43	N 11°18'49" E	82.88'
L44	N 09°19'13" E	50.03'
L45	N 02°50'05" E	38.72'
L46	N 13°25'10" E	39.86'
L47	S 31°33'39" W	69.76'
L48	S 23°40'59" W	55.81'
L49	S 03°30'19" W	130.45'
L50	S 31°33'39" W	54.50'
L51	N 09°26'56" E	12.84'
L52	N 02°30'03" E	39.39'

LEGEND

- ANGLE IRON, OLD
- ELECTRIC FENCE POST, OLD
- IRON PIPE, OLD
- IRON ROD, NEW
- IRON ROD, OLD
- METAL FENCE POST
- POINT IN MARGIN OF ROAD
- SET STONE, OLD
- WOOD FENCE POST
- TREE
- CENTERLINE
- PROPERTY LINE

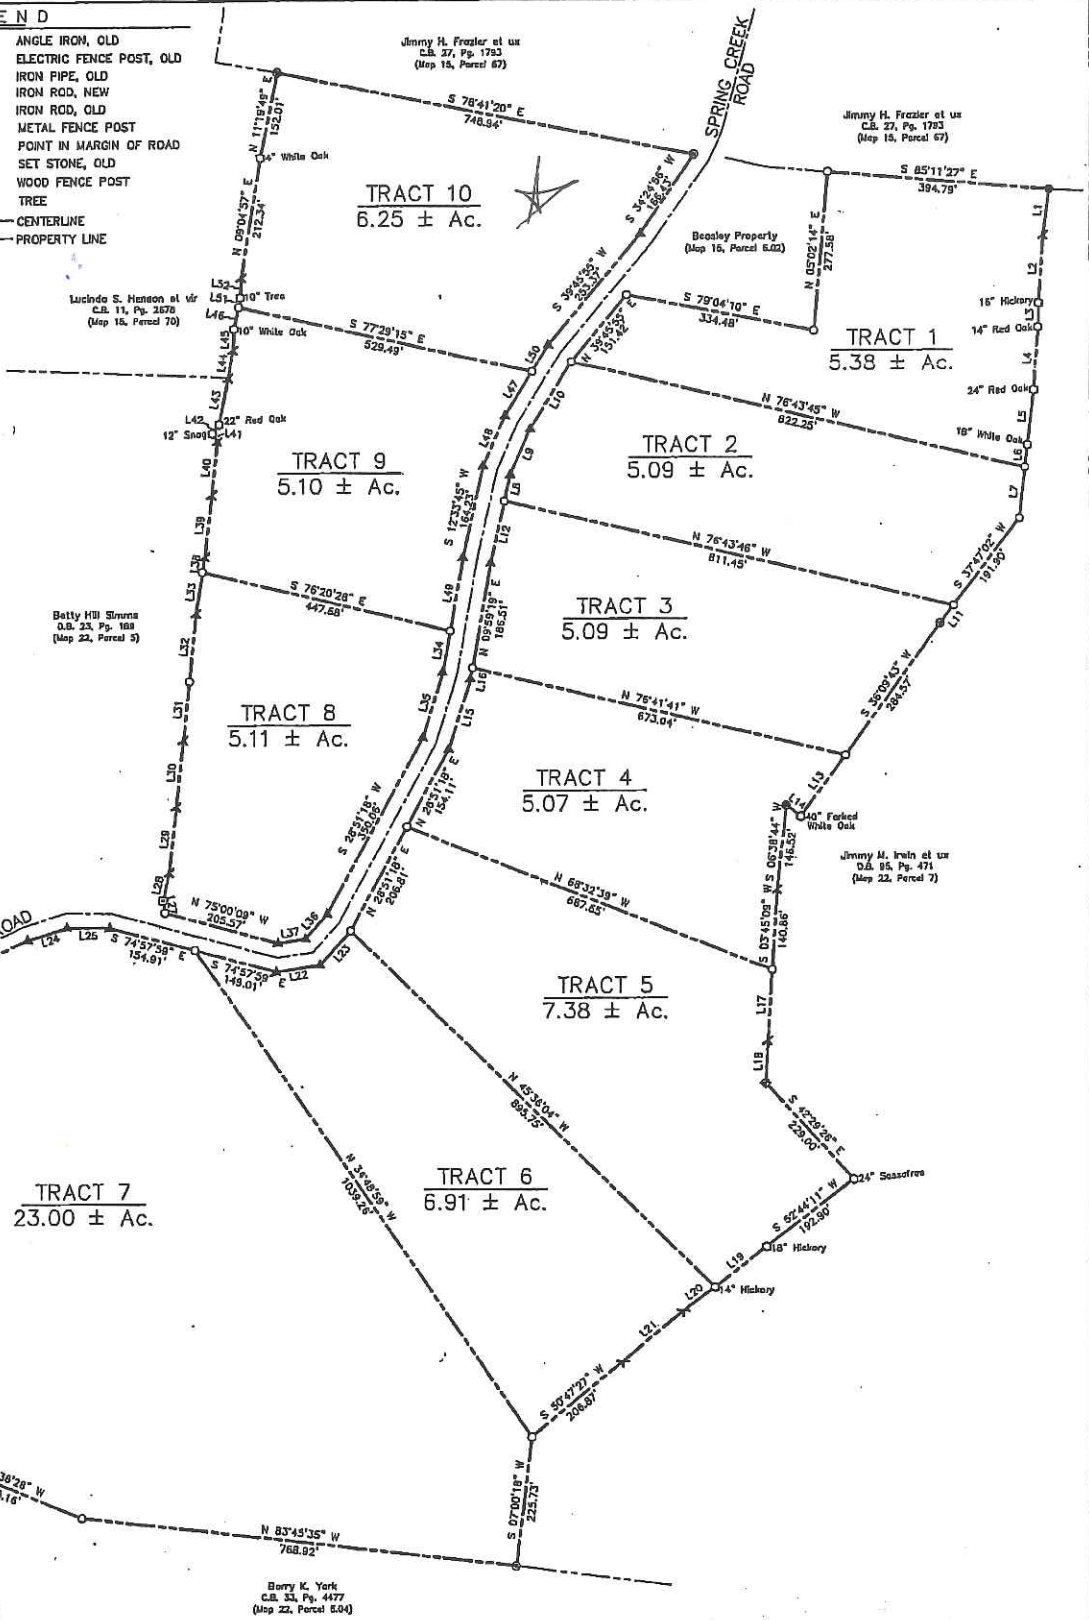

SURVEYOR'S STATEMENT
I HEREBY CERTIFY THAT THIS IS A CATEGORY
"B" SURVEY IN ACCORDANCE WITH THE
UNADJUSTED SURVEYING ACT OF 1964 AS
SHOWN HEREON. THIS SURVEY WAS DONE IN

- OWNERS - H. E. BEASLEY HEIRS
- LOCATION - 5th. CIVIL DISTRICT
HICKMAN COUNTY, TENNESSEE