


Hampshire Parcel Viewer

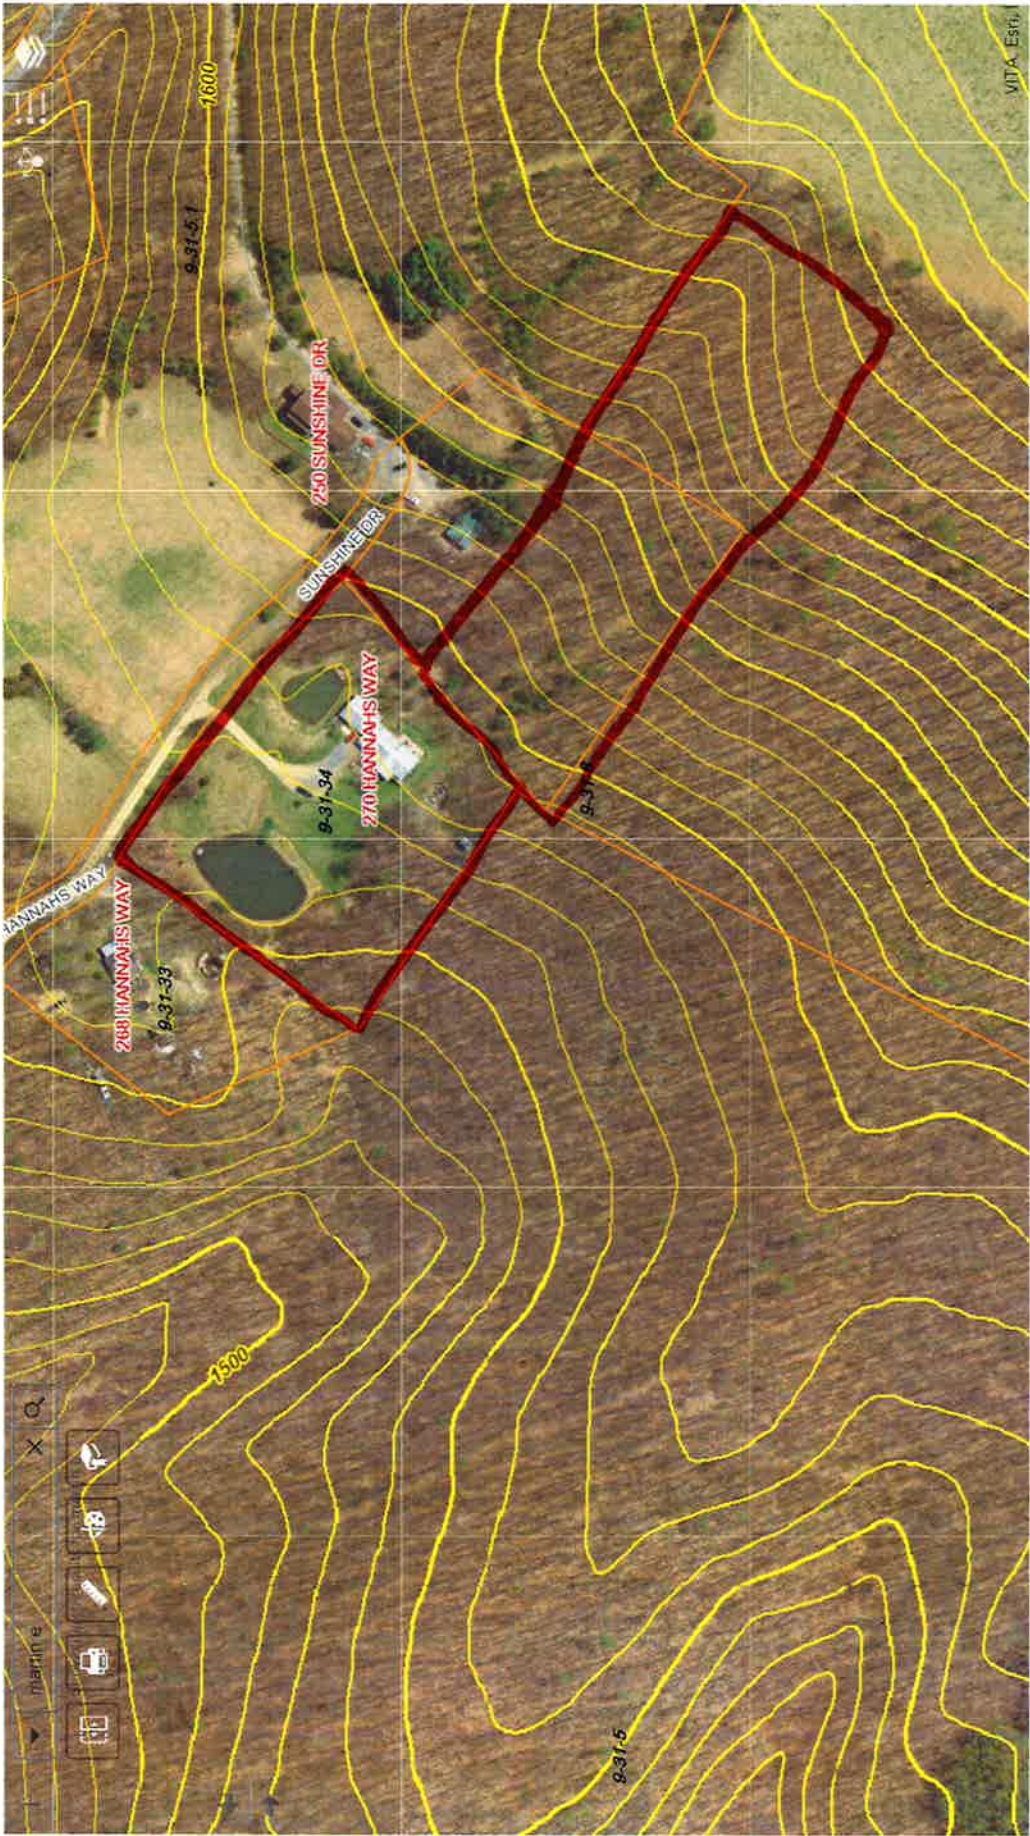


PLAT of SURVEY
for
GARY S. & KATHY
HERRON

523

SHERMAN DIST. - HAMPSHIRE CO.
WEST VIRGINIA

REFERENCE

TAX MAP 31 PARCEL 6
DEED BOOK 270 - PG. 535

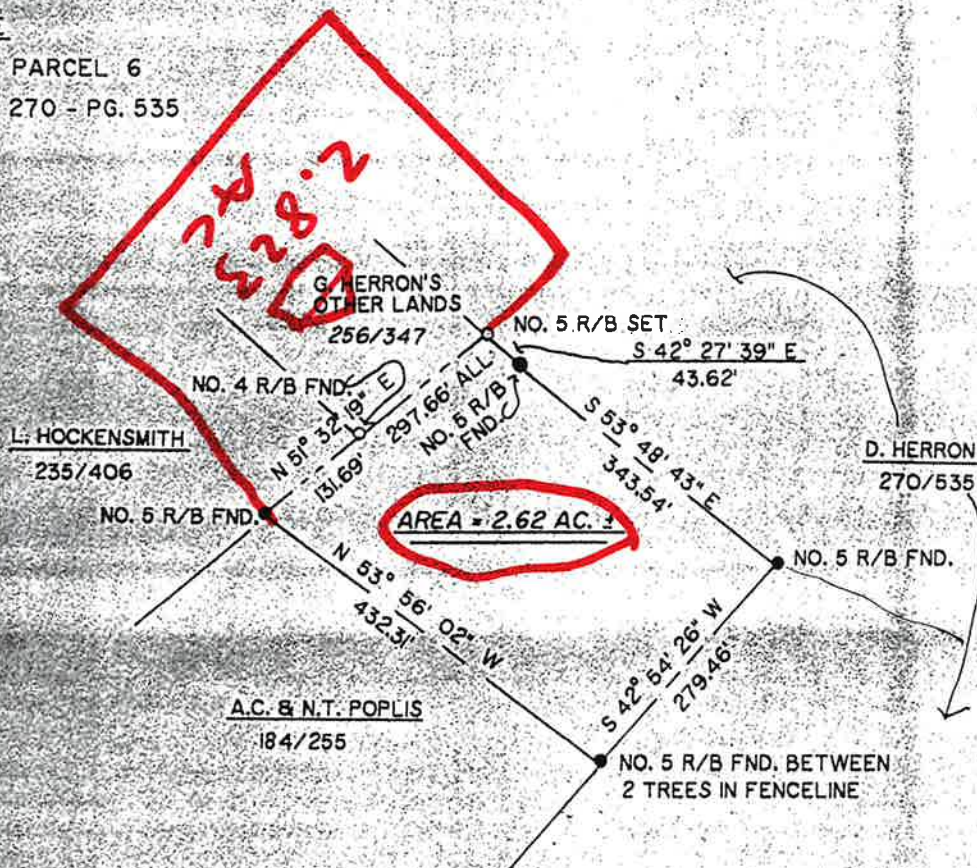

HAMPSHIRE MERIDIAN
ROMNEY, WV
FEB. 1984

K. F. SNYDER & ASSOCIATES
LICENSED LAND SURVEYORS
ROMNEY, WV 26757 256 W. MAIN-PH.822-5944
CLIENT: G. HERRON
PARTY CHIEF: K. SNYDER
DRAWN BY: G. SNYDER
JOB NO. WV 87-32
SCALE - 1" = 200'
APPROVED BY: *[Signature]*
KENNIS F. SNYDER
DATE: JUNE 4, 1987 L.L.S. WV 679-P.L.S.MD151



STATE OF WEST VIRGINIA, County of Hampshire, to-wit

Be it remembered that on the 7th day of August, 1987, at 2:43 PM.,
this Need & Plat was presented in the Clerk's Office of the County Commission of said County
and with the certificate thereof annexed, admitted to record.

Attest: *Nancy C. Feller* Clerk
County Commission, Hampshire County, W. Va.