


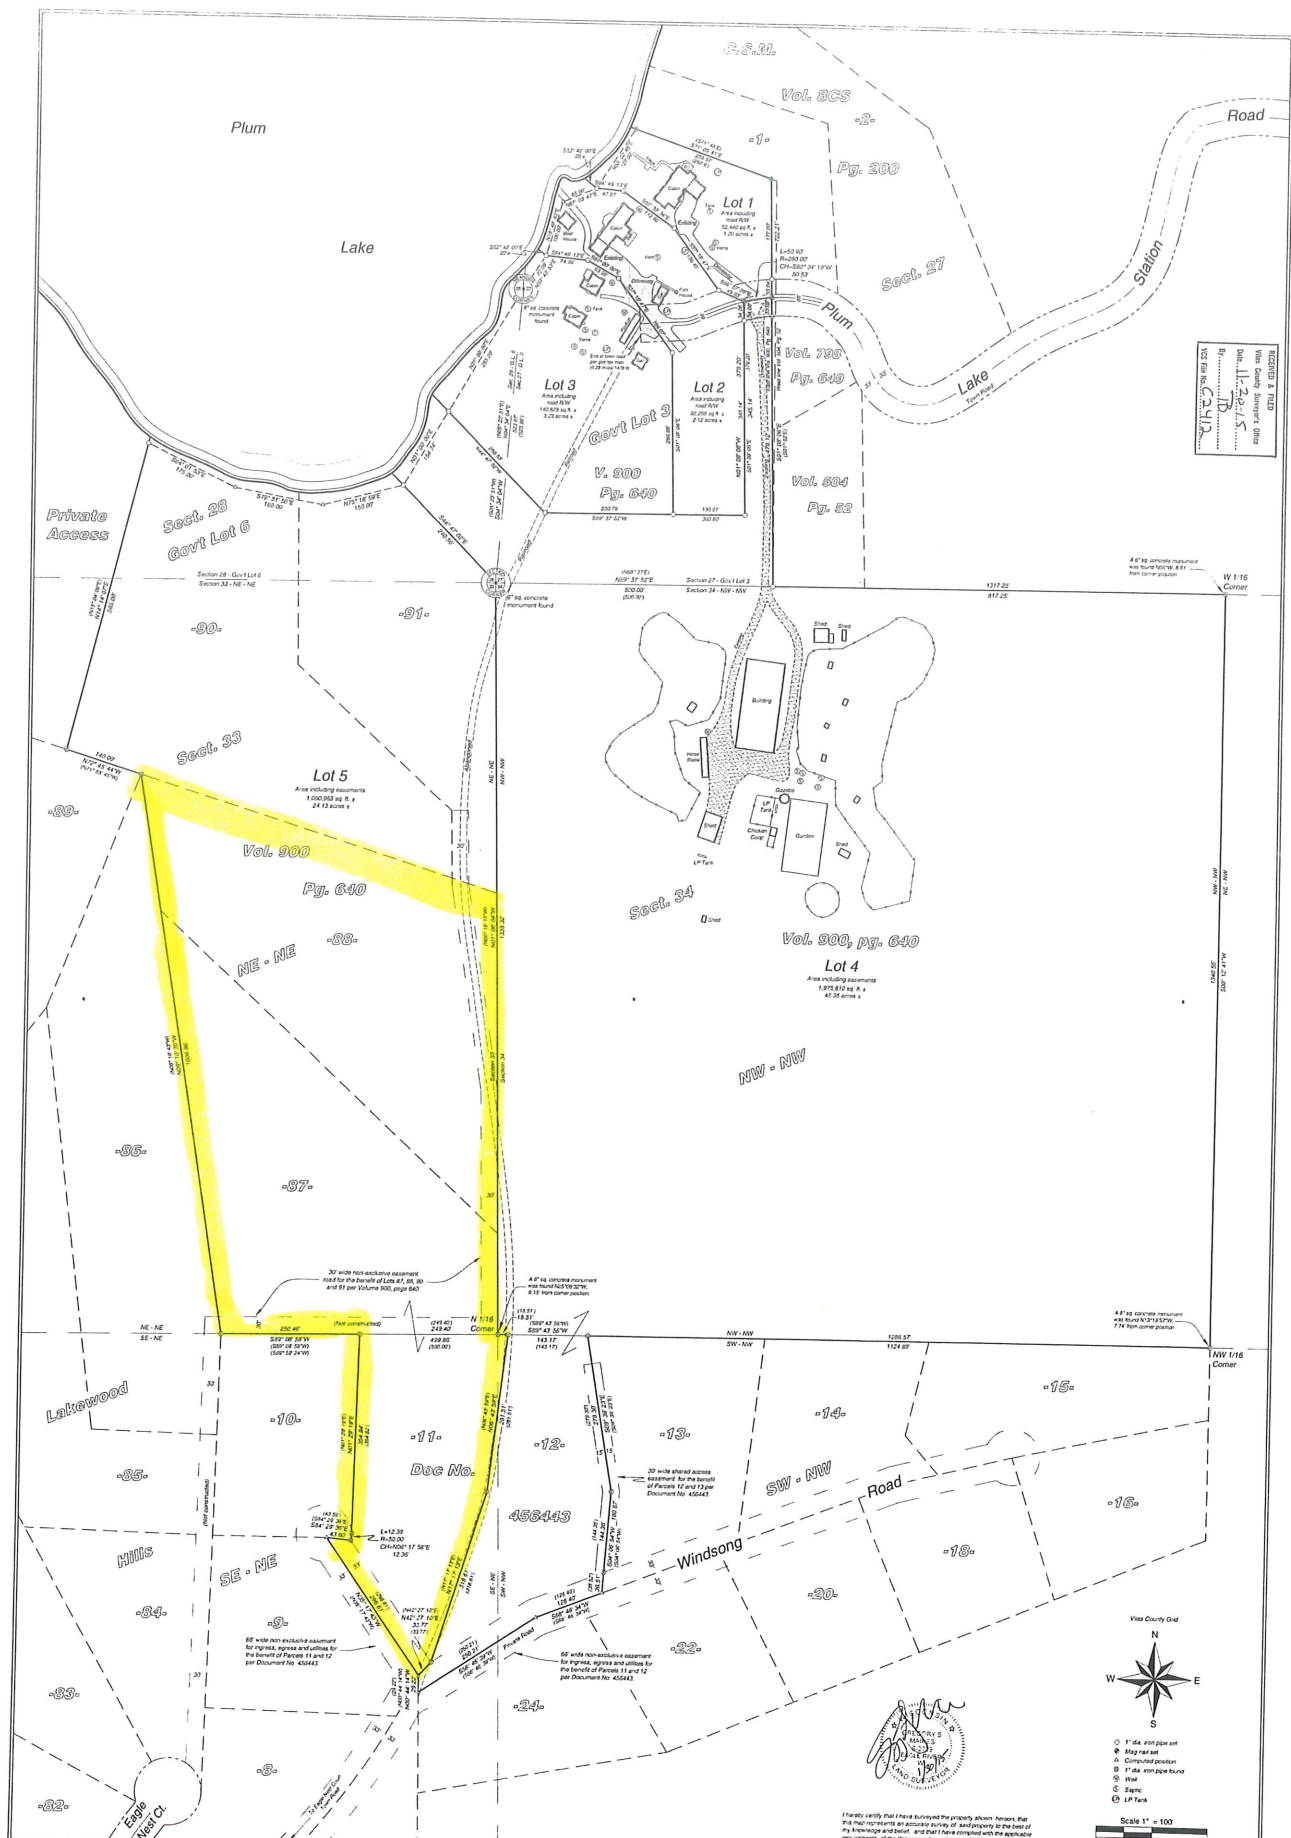

WILSON & FIELD
Vilas County Surveyors' Office
Date: 11-20-15
By: [Signature]
Title: [Signature]



REVISIONS:			
#	BY	DATE	
1	JMD	01/30/2015	

SHEET 1 OF 1

The NW 1/4 of the NW 1/4 and part of the SW 1/4 of the NW 1/4 of Section 34, part of the NE 1/4 of the NE 1/4 and part of the SE 1/4 of the NE 1/4 of Section 33, part of Government Lot 6 of Section 28 and part of Government Lot 3 of Section 27, T 41 N, R 8 E Town of Plum Lake, Vilas County, Wisconsin

PREPARED FOR:
Gary and Debra Stephenson Trust

MAINES & ASSOCIATES
Land Surveyors

5230 Highway 70 West
Eagle River, WI 54521
Phone 715.479.2570

1573 Highway 51 North
Antor Vilas, WI 54554
Phone 715.356.9485

www.mainesandassociates.com