


DONALD B. PHILLIPS
 &
 IONA C. PHILLIPS
 D.B.138,p.478
 PLAT D.B.85,p.344

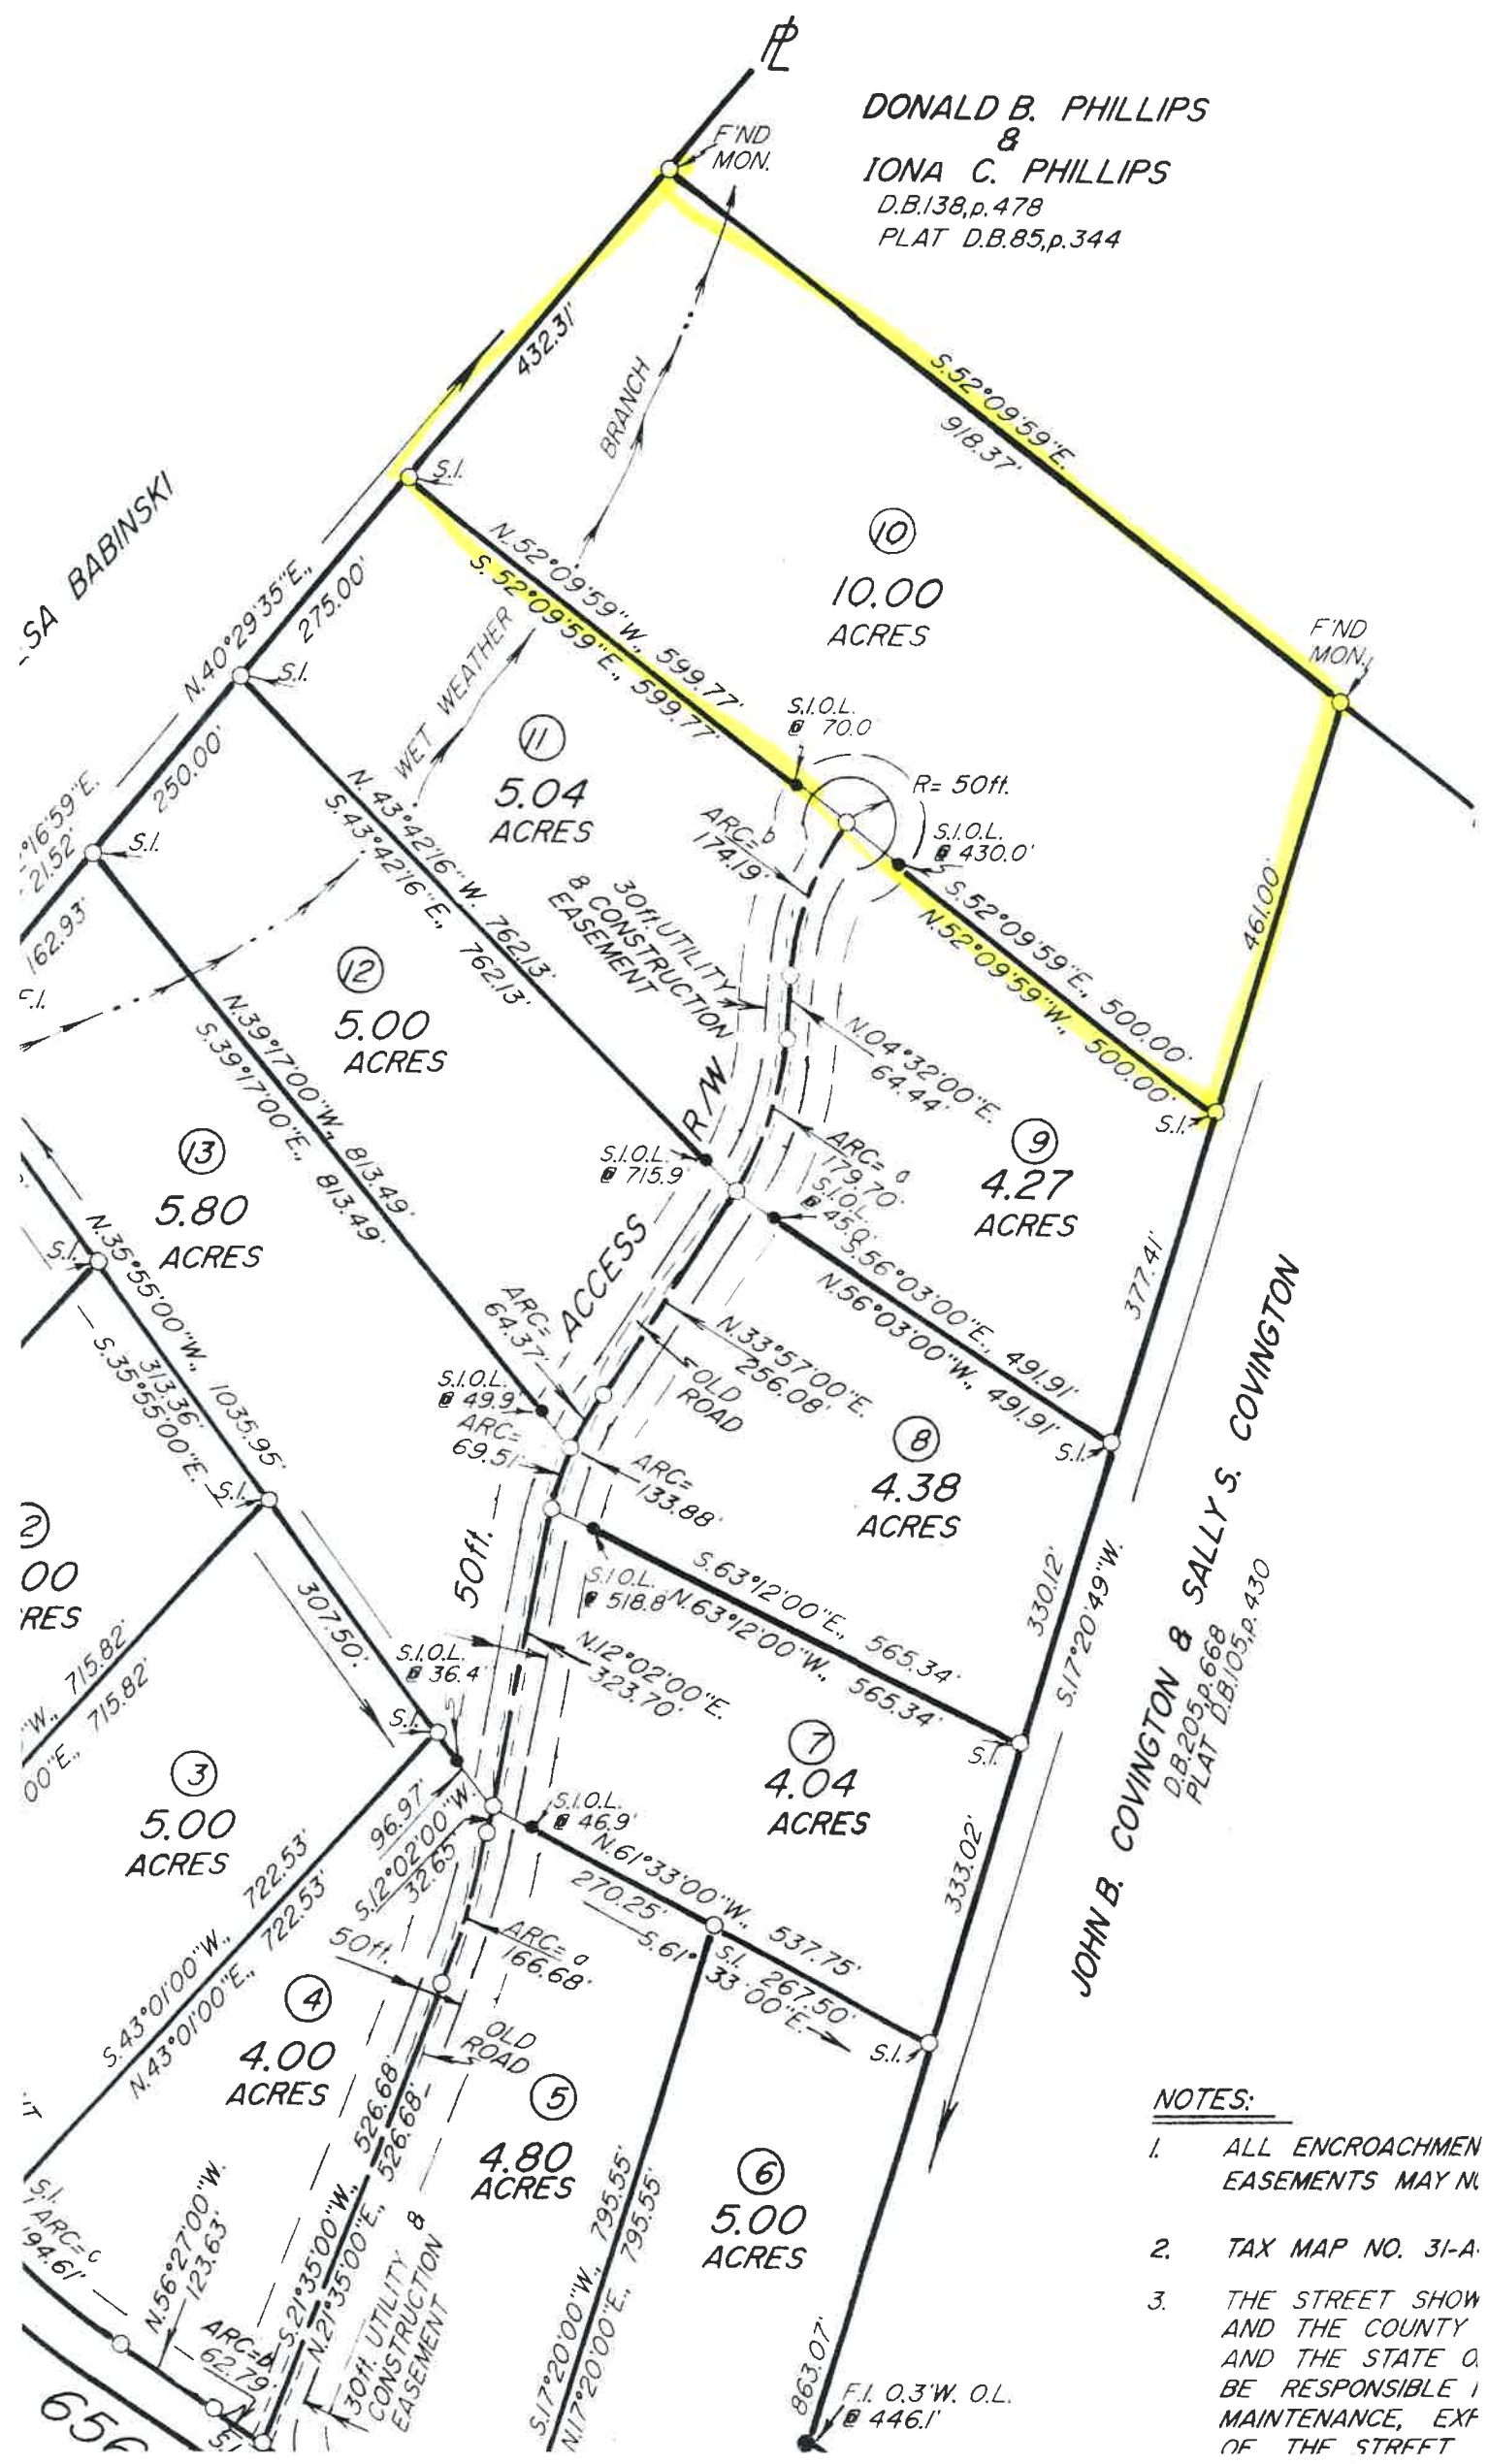

JOHN B. COVINGTON & SALLY S. COVINGTON
 D.B.205,p.668
 PLAT D.B.105,p.430

- NOTES:**
 2. TAX MAP NO. 31-A.
