
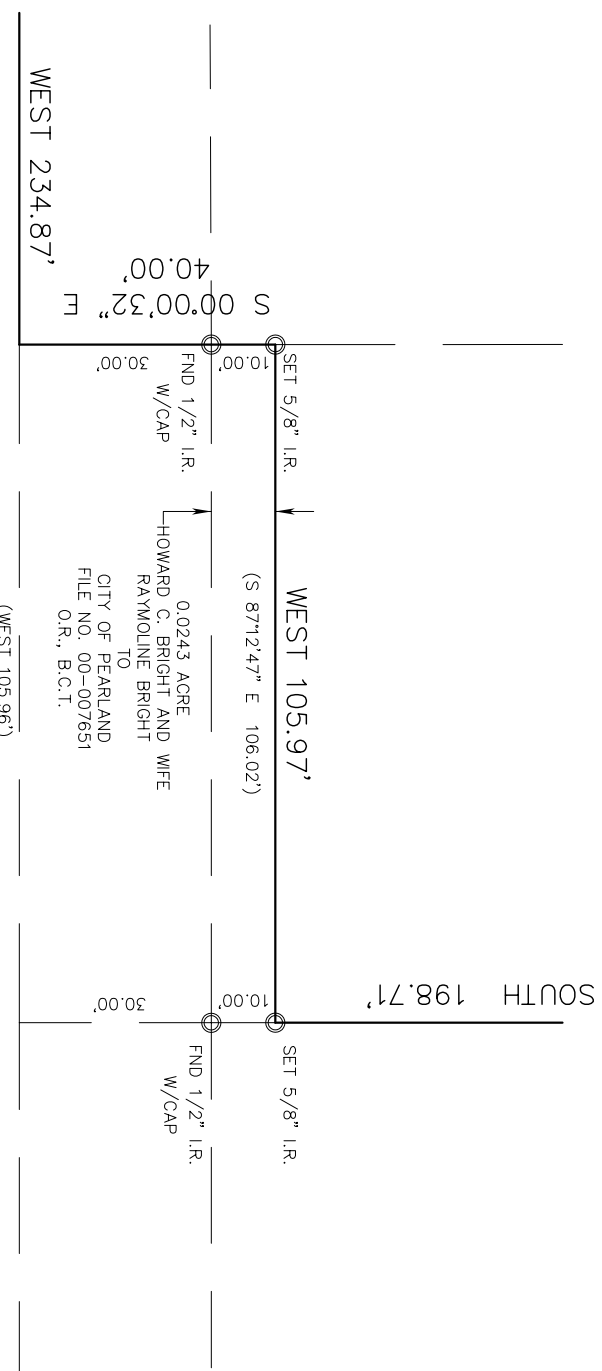
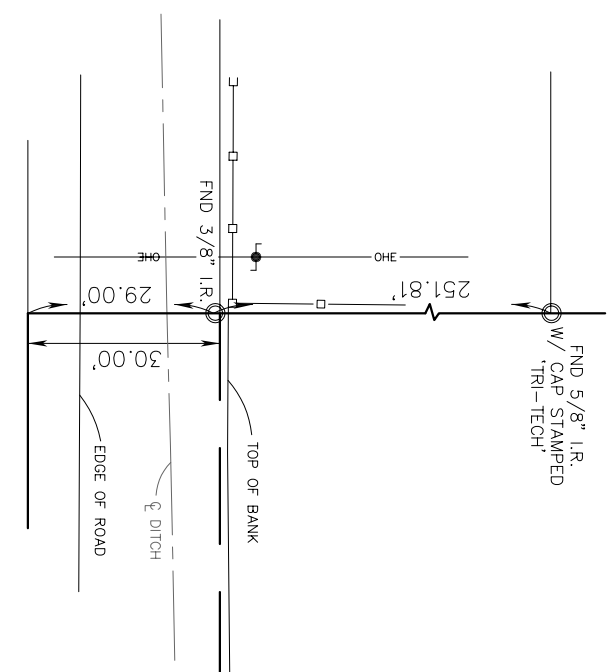
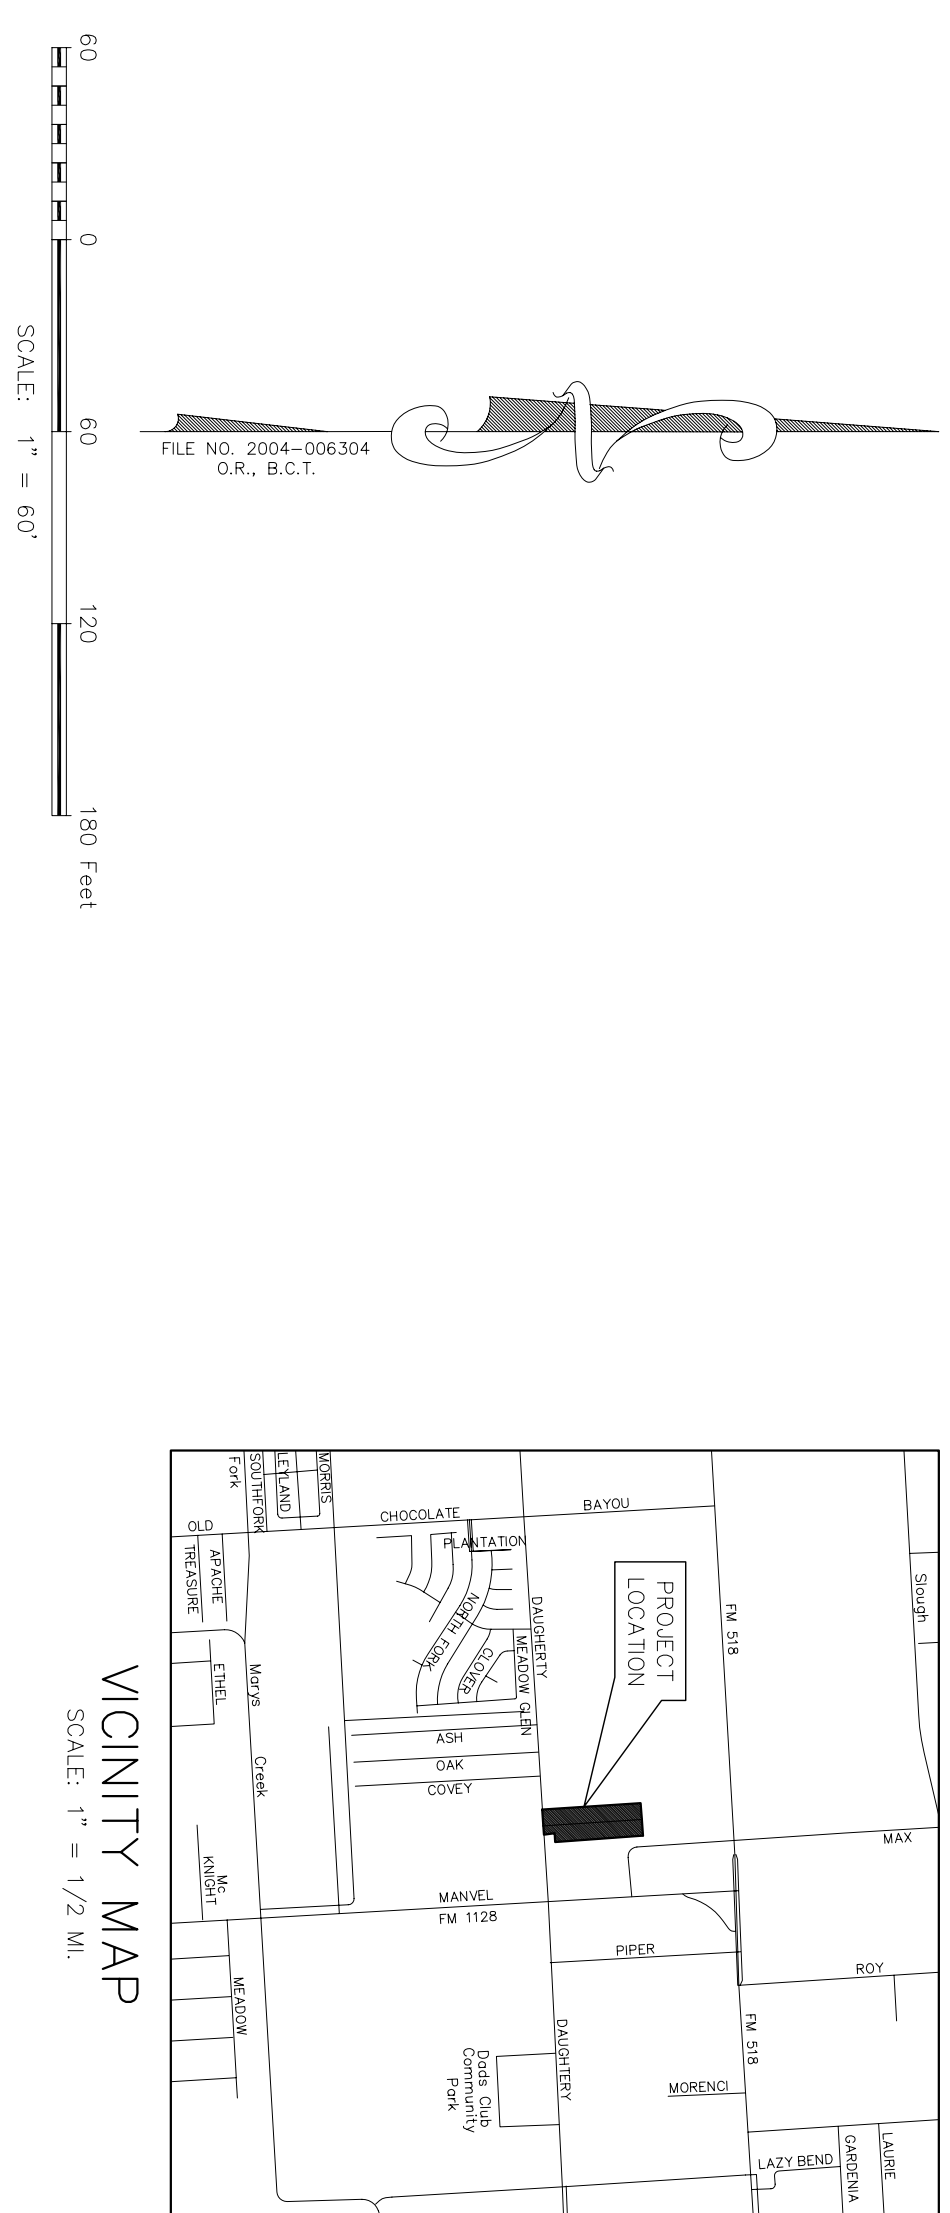


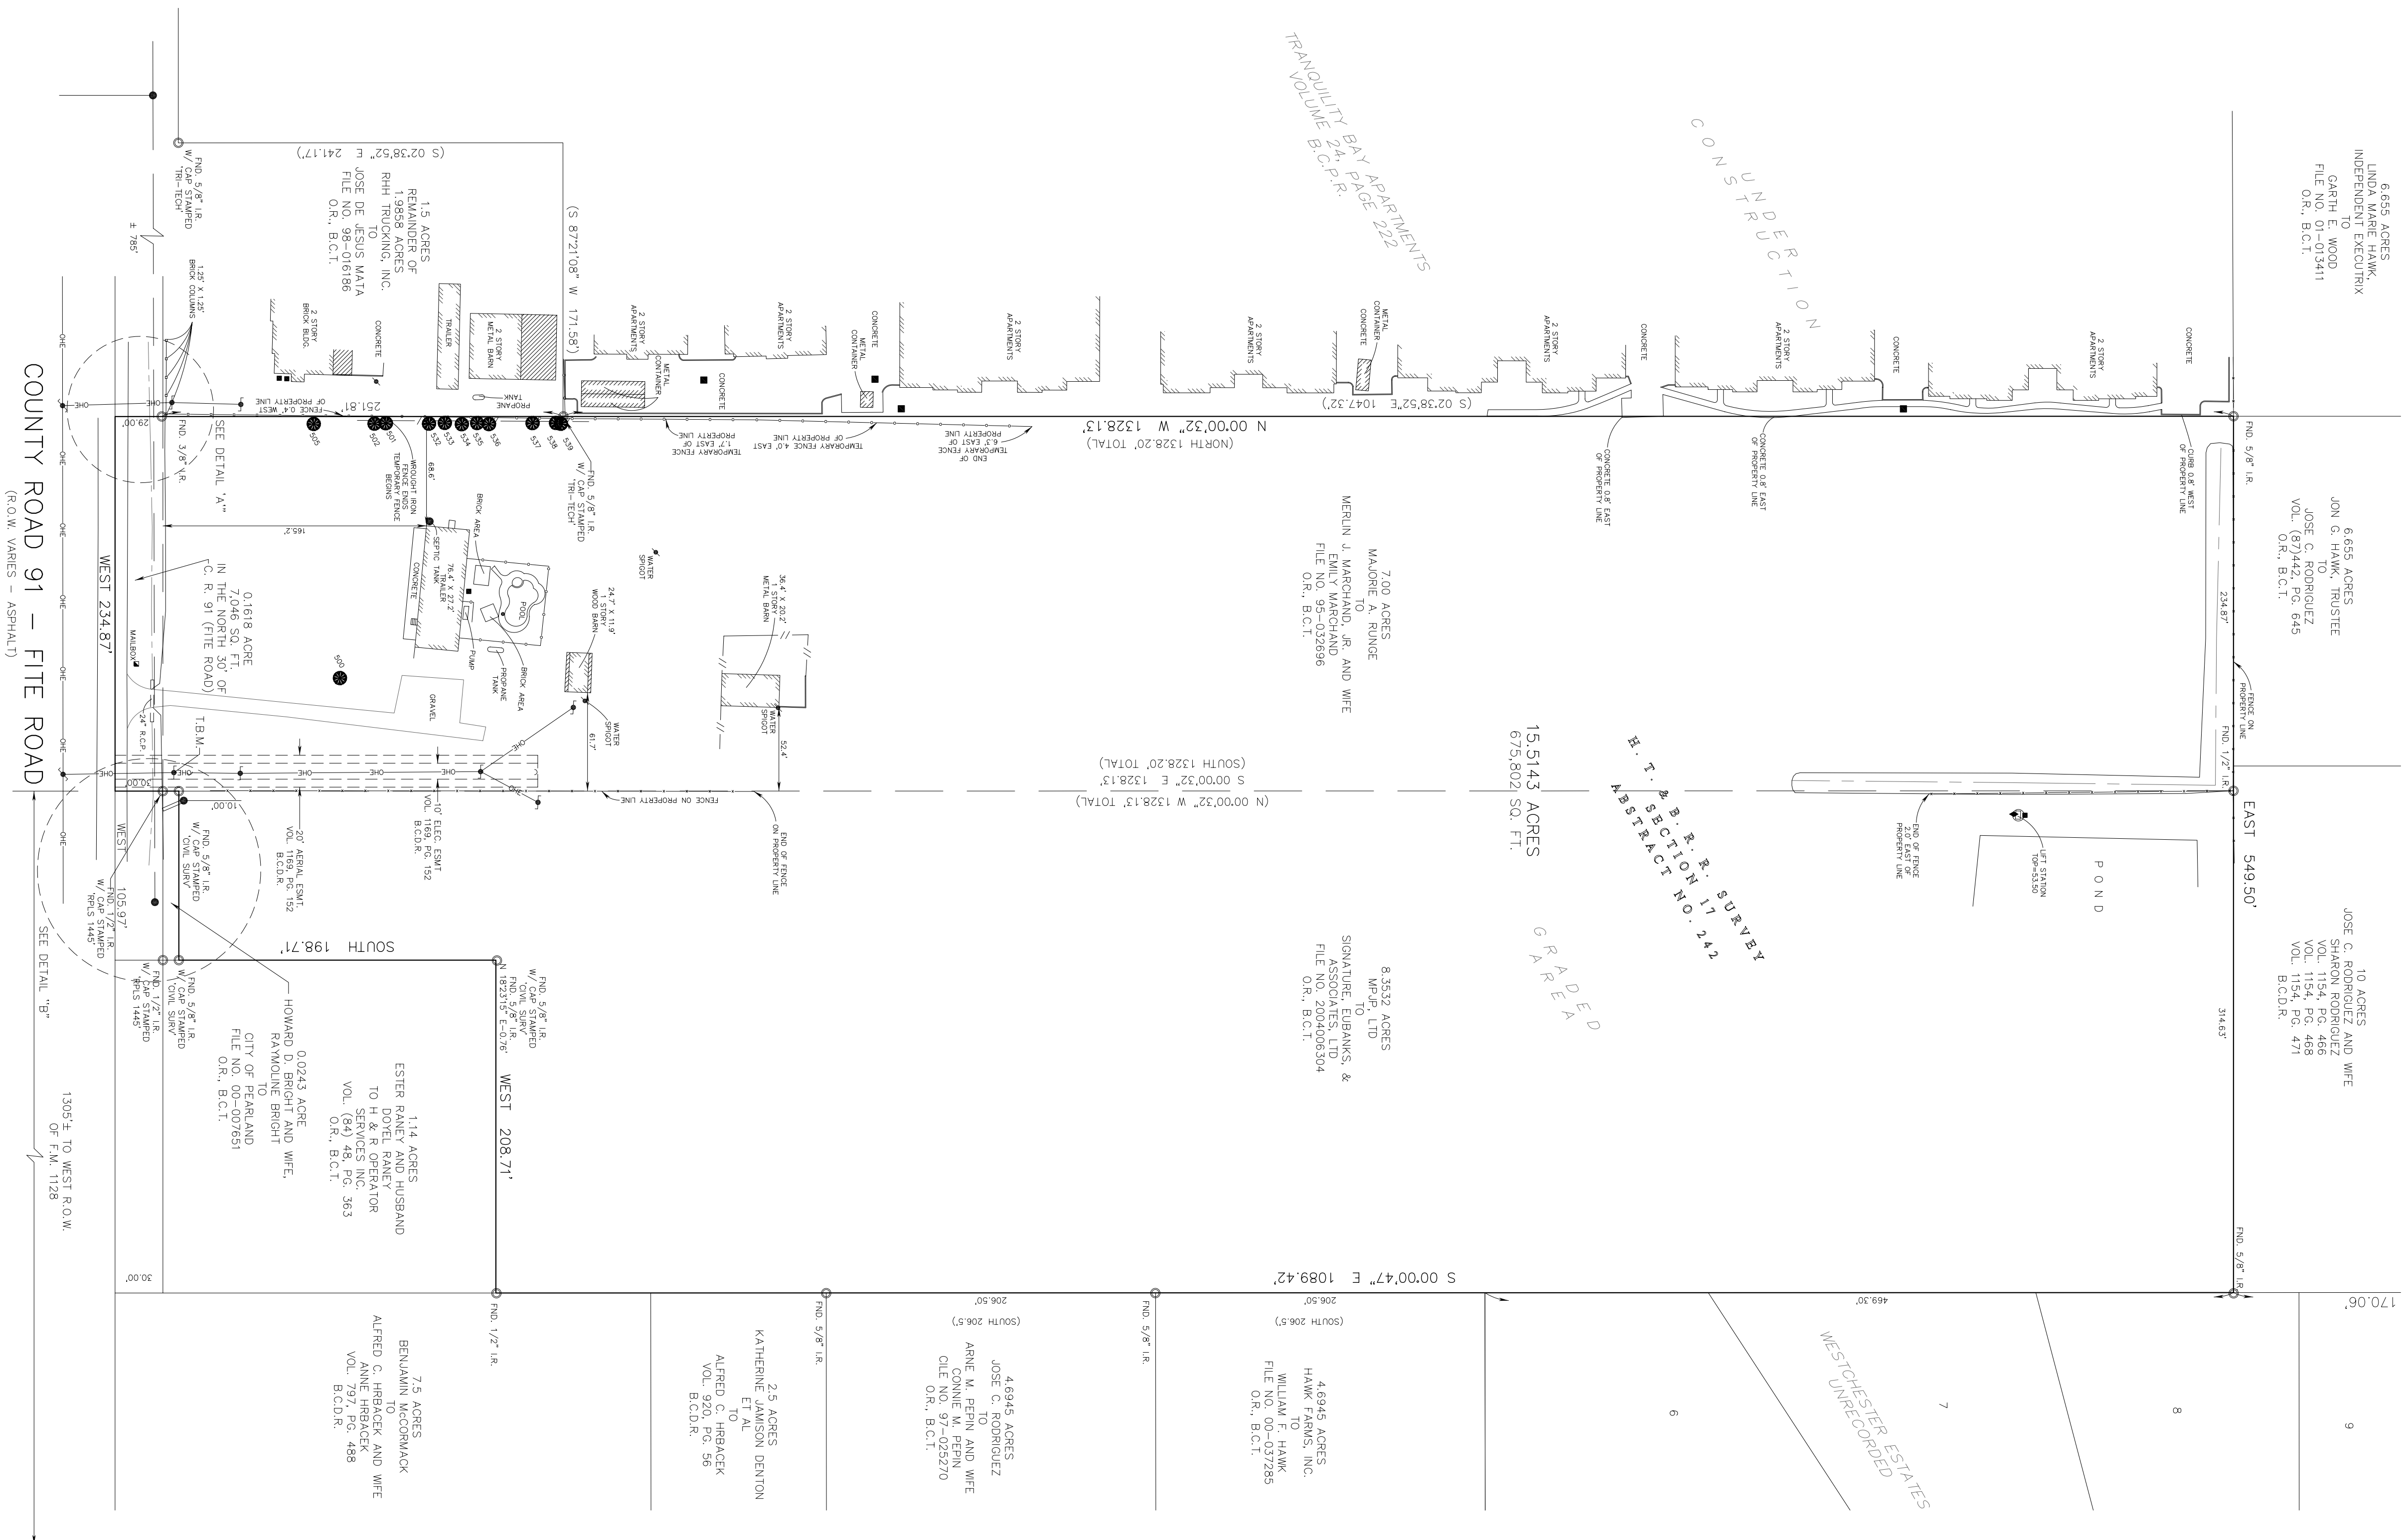

| TREE TABLE |      |     |     |
|------------|------|-----|-----|
| No.        | TYPE | D/L | DRP |
| 500        | PNE  | 8*  | 11* |
| 501        | PNE  | 10* | 10* |
| 502        | PNE  | 20* | 16* |
| 505        | PNE  | 9*  | 10* |
| 532        | PNE  | 15* | 12* |
| 533        | PNE  | 10* | 11* |
| 534        | PNE  | 9*  | 11* |
| 535        | PNE  | 13* | 15* |
| 536        | PNE  | 12* | 15* |
| 537        | PNE  | 14* | 12* |
| 538        | PNE  | 8*  | 10* |
| 539        | PNE  | 12* | 15* |

# LEGEND

|                                       |   |
|---------------------------------------|---|
| STON SEWER                            | — |
| WATER MAIN                            | — |
| WATER                                 | — |
| GAZE                                  | — |
| BR MATT                               | ■ |
| MANHOLE                               | ■ |
| SAME WELL                             | ● |
| POW. POLE                             | ⊙ |
| DOWN SLO                              | ⌒ |
| WATER VALVE                           | ⊕ |
| WATER METER                           | ⊗ |
| BLOWOFF VALVE                         | ⊗ |
| AREA LIGHT                            | ⊗ |
| TELEPHONE ENCLOSURE                   | ⊗ |
| GAS METER                             | ⊗ |
| PIPE LINE WALKER                      | ⊗ |
| CENTRELINE OF HIGH RECORD IMPROVATION | ⊗ |
| ROAD LINE FENCE                       | ⊗ |
| WOOD FENCE                            | ⊗ |
| BLAZING COUNTY DEED RECORDS           | ⊗ |
| BLAZING COUNTY DEED RECORDS           | ⊗ |
| BLAZING COUNTY TAXES                  | ⊗ |
| OFFICIAL RECORDS                      | ⊗ |

[illegible]