

PERRY & AUSTIN
A - 106

1654.31 AC.


SURVEY PLAT SHOWING:

Tracts 215, 216, 217, and 221

5,006.44 ACRES OF LAND, BEING ALL OF THE B.B.B. & C. SURVEY, ABSTRACT 445, THE R. A. SHAPPARD SURVEY, ABSTRACT 720, THE L. G. BACHELDER SURVEY, ABSTRACT 156, THE J. REEVES SURVEY, ABSTRACT 365, THE HANNAH PAYNE SURVEY NO. 1, ABSTRACT 356, THE JOHN F. HARMONING SURVEY NO. 7, ABSTRACT 206, THE A. WYSCHETZKI SURVEY, ABSTRACT 652, AND A PART OF THE PERRY AND AUSTIN LEAGUE, ABSTRACT 108, THE PIERCE MILLER SURVEY, ABSTRACT 348, THE JACOB BRYAN SURVEY, ABSTRACT 567, THE ALFRED SWINGLE SURVEY, ABSTRACT 369, THE HIRAM CLARKE SURVEY NO. 6, ABSTRACT 172, THE HIRAM CLARKE SURVEY NO. 5, ABSTRACT 173, SAID 5,006.44 ACRES ALSO BEING A PART OF THAT CERTAIN LAND DESCRIBED IN A DEED FROM ALINE MARTIN TO HOUSTON FARMS DEVELOPMENT COMPANY RECORDED IN VOLUME 209, PAGE 517, DEED RECORDS OF BRAZORIA COUNTY, TEXAS. SEE ATTACHED FIELD NOTES.

AND Tracts 210, 211, and 214



4,364.25 ACRES OF LAND, BEING A PART OF THE PIERCE MILLER SURVEY, ABSTRACT 348, AND ALL OF THE HANNAH PAYNE SURVEY NO. 2, ABSTRACT 355, THE J. H. SYLVESTER SURVEY NO. 20, ABSTRACT 372, THE J. H. SYLVESTER SURVEY NO. 19, ABSTRACT 371, THE JACOB HALL SURVEY NO. 18, ABSTRACT 205, IN BRAZORIA COUNTY, TEXAS, THE GRANDIRSON LYNN SURVEY NO. 14, ABSTRACT 146, THE MARY HARRIS SURVEY NO. 12, ABSTRACT 85, THE P. R. EDWARDS SURVEY NO. 13, ABSTRACT 59, THE P. R. EDWARDS SURVEY NO. 14, ABSTRACT 58, THE JACOB HALL SURVEY NO. 15, ABSTRACT 87, THE JOHN H. JONES SURVEY NO. 16, ABSTRACT 127, IN GALVESTON COUNTY, TEXAS, THE JOHN F. HARMONING SURVEY NO. 17, ABSTRACT 80, GALVESTON COUNTY AND ABSTRACT 207, BRAZORIA COUNTY, AND PART OF THE DANIEL BUCKLEY SURVEY, ABSTRACT 735, BRAZORIA COUNTY AND ABSTRACT 44, GALVESTON COUNTY, TEXAS, SAID 4,364.25 ACRES ALSO BEING A PART OF THAT CERTAIN LAND DESCRIBED IN A DEED FROM ALINE MARTIN TO HOUSTON FARMS DEVELOPMENT COMPANY RECORDED IN VOLUME 209, PAGE 517, DEED RECORDS OF BRAZORIA COUNTY, TEXAS. SEE ATTACHED FIELD NOTES.

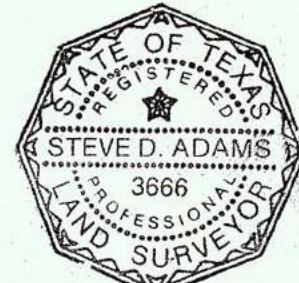

THIS SURVEY WAS MADE ON THE GROUND UNDER MY DIRECTION IN APRIL & MAY, 2003, AND CONFORMS TO THE TEXAS PROFESSIONAL LAND SURVEYING PRACTICES ACT AND THE GENERAL RULES OF PRACTICES AND PROCEDURES OF THE TEXAS BOARD OF PROFESSIONAL LAND SURVEYING AS REVISED 11-92.

STEVE D. ADAMS, REGISTERED PROFESSIONAL LAND SURVEYOR NO. 3666
P.O. BOX 114 ALVIN, TEXAS 77512 281/331-3523

PREPARED IN CONNECTION WITH STEWART TITLE CO. COMMITMENTS UNDER OF# 02205010, 02205011, 02205015, 02507207, 02507208, 02507209, 02507210, & 02507214.

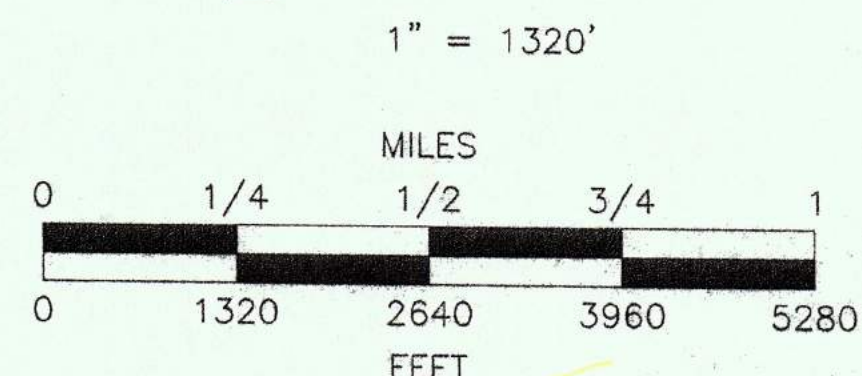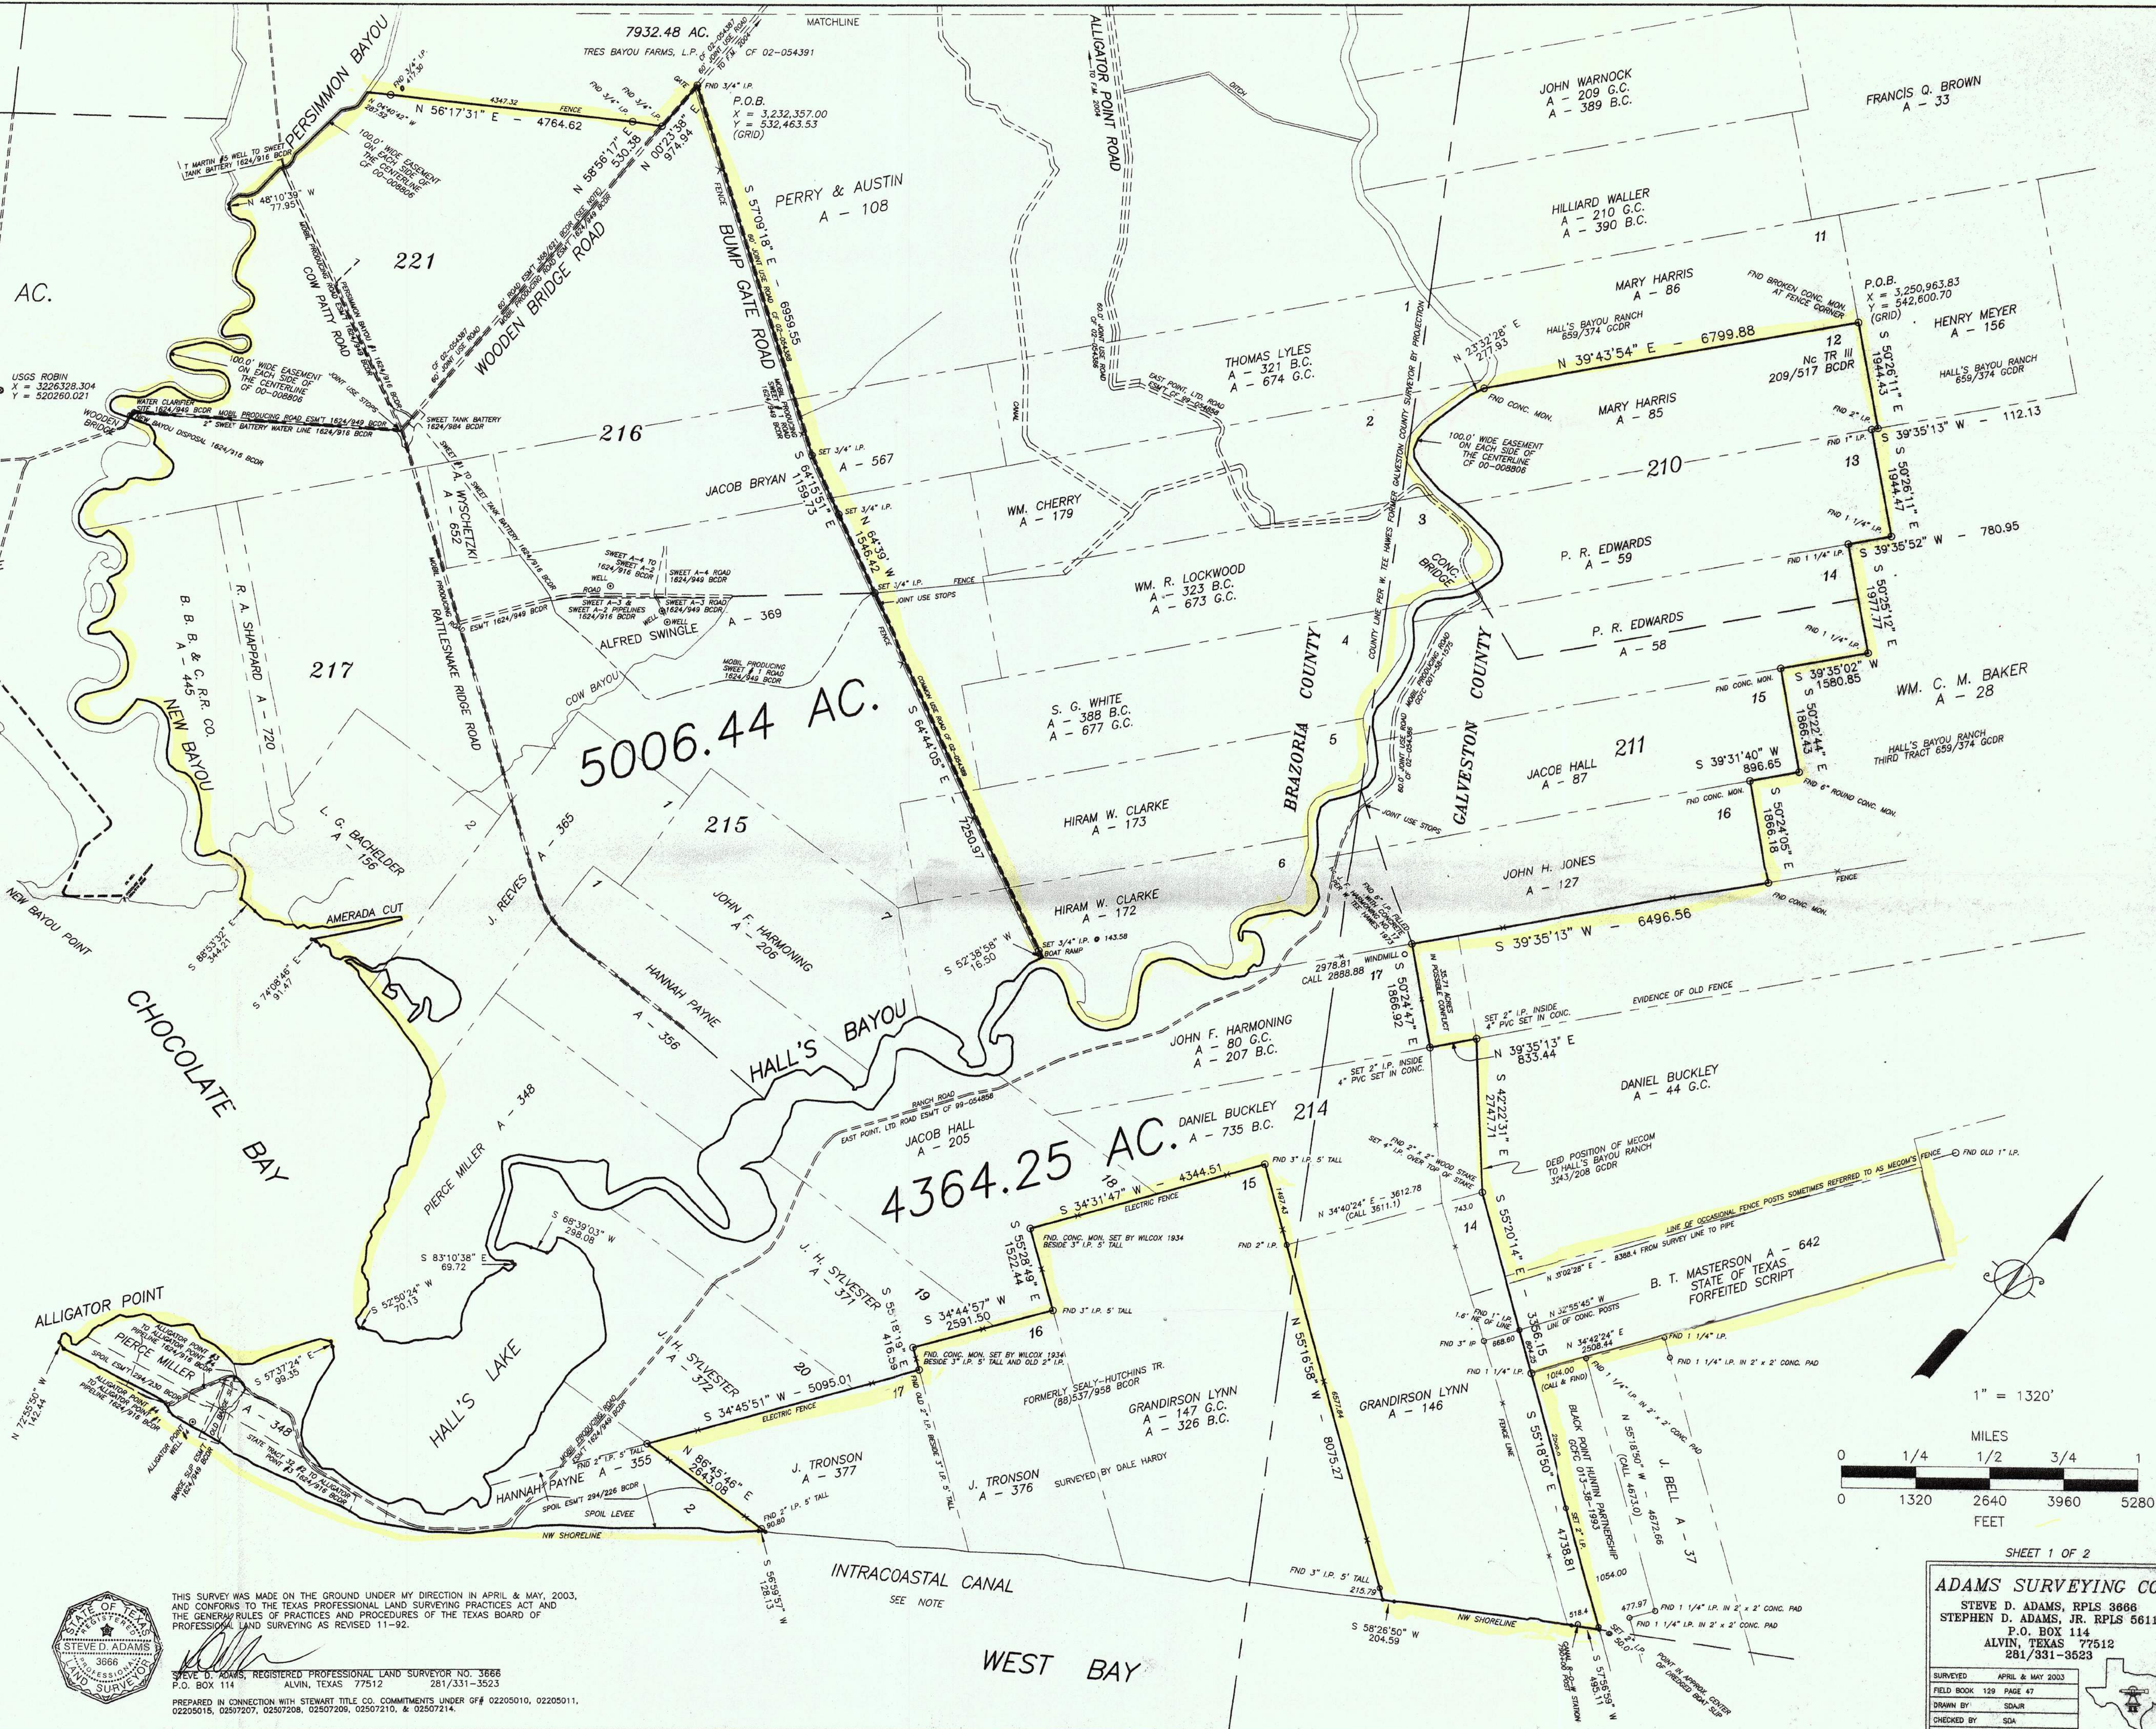

ADAMS SURVEYING CO.
STEVE D. ADAMS, RPLS 3666
STEPHEN D. ADAMS, JR. RPLS 5611
P.O. BOX 114
ALVIN, TEXAS 77512
281/331-3523

SURVEYED	APRIL & MAY 2003
FIELD BOOK	129 PAGE 47
DRAWN BY	SDJR
CHECKED BY	SDA
ASSISTED BY	SDA