



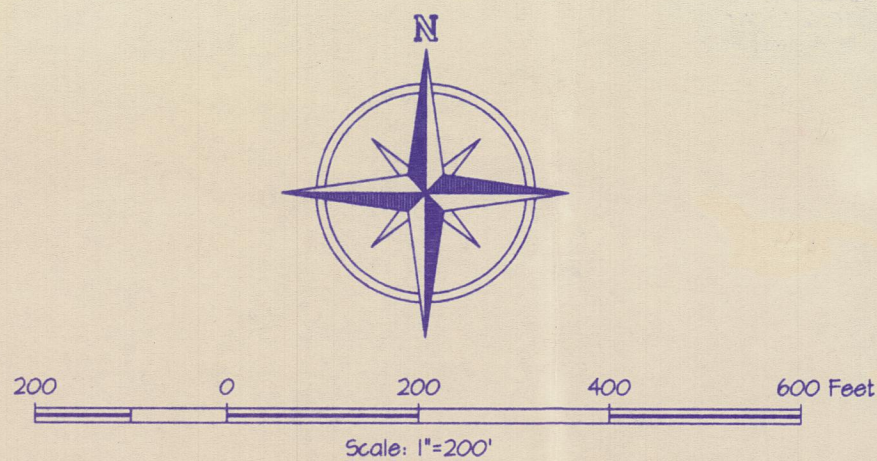

**J. B. Miller Survey
A-85
Washington County, Texas**

**City of Burton
T. H. Borden Survey
A-16**

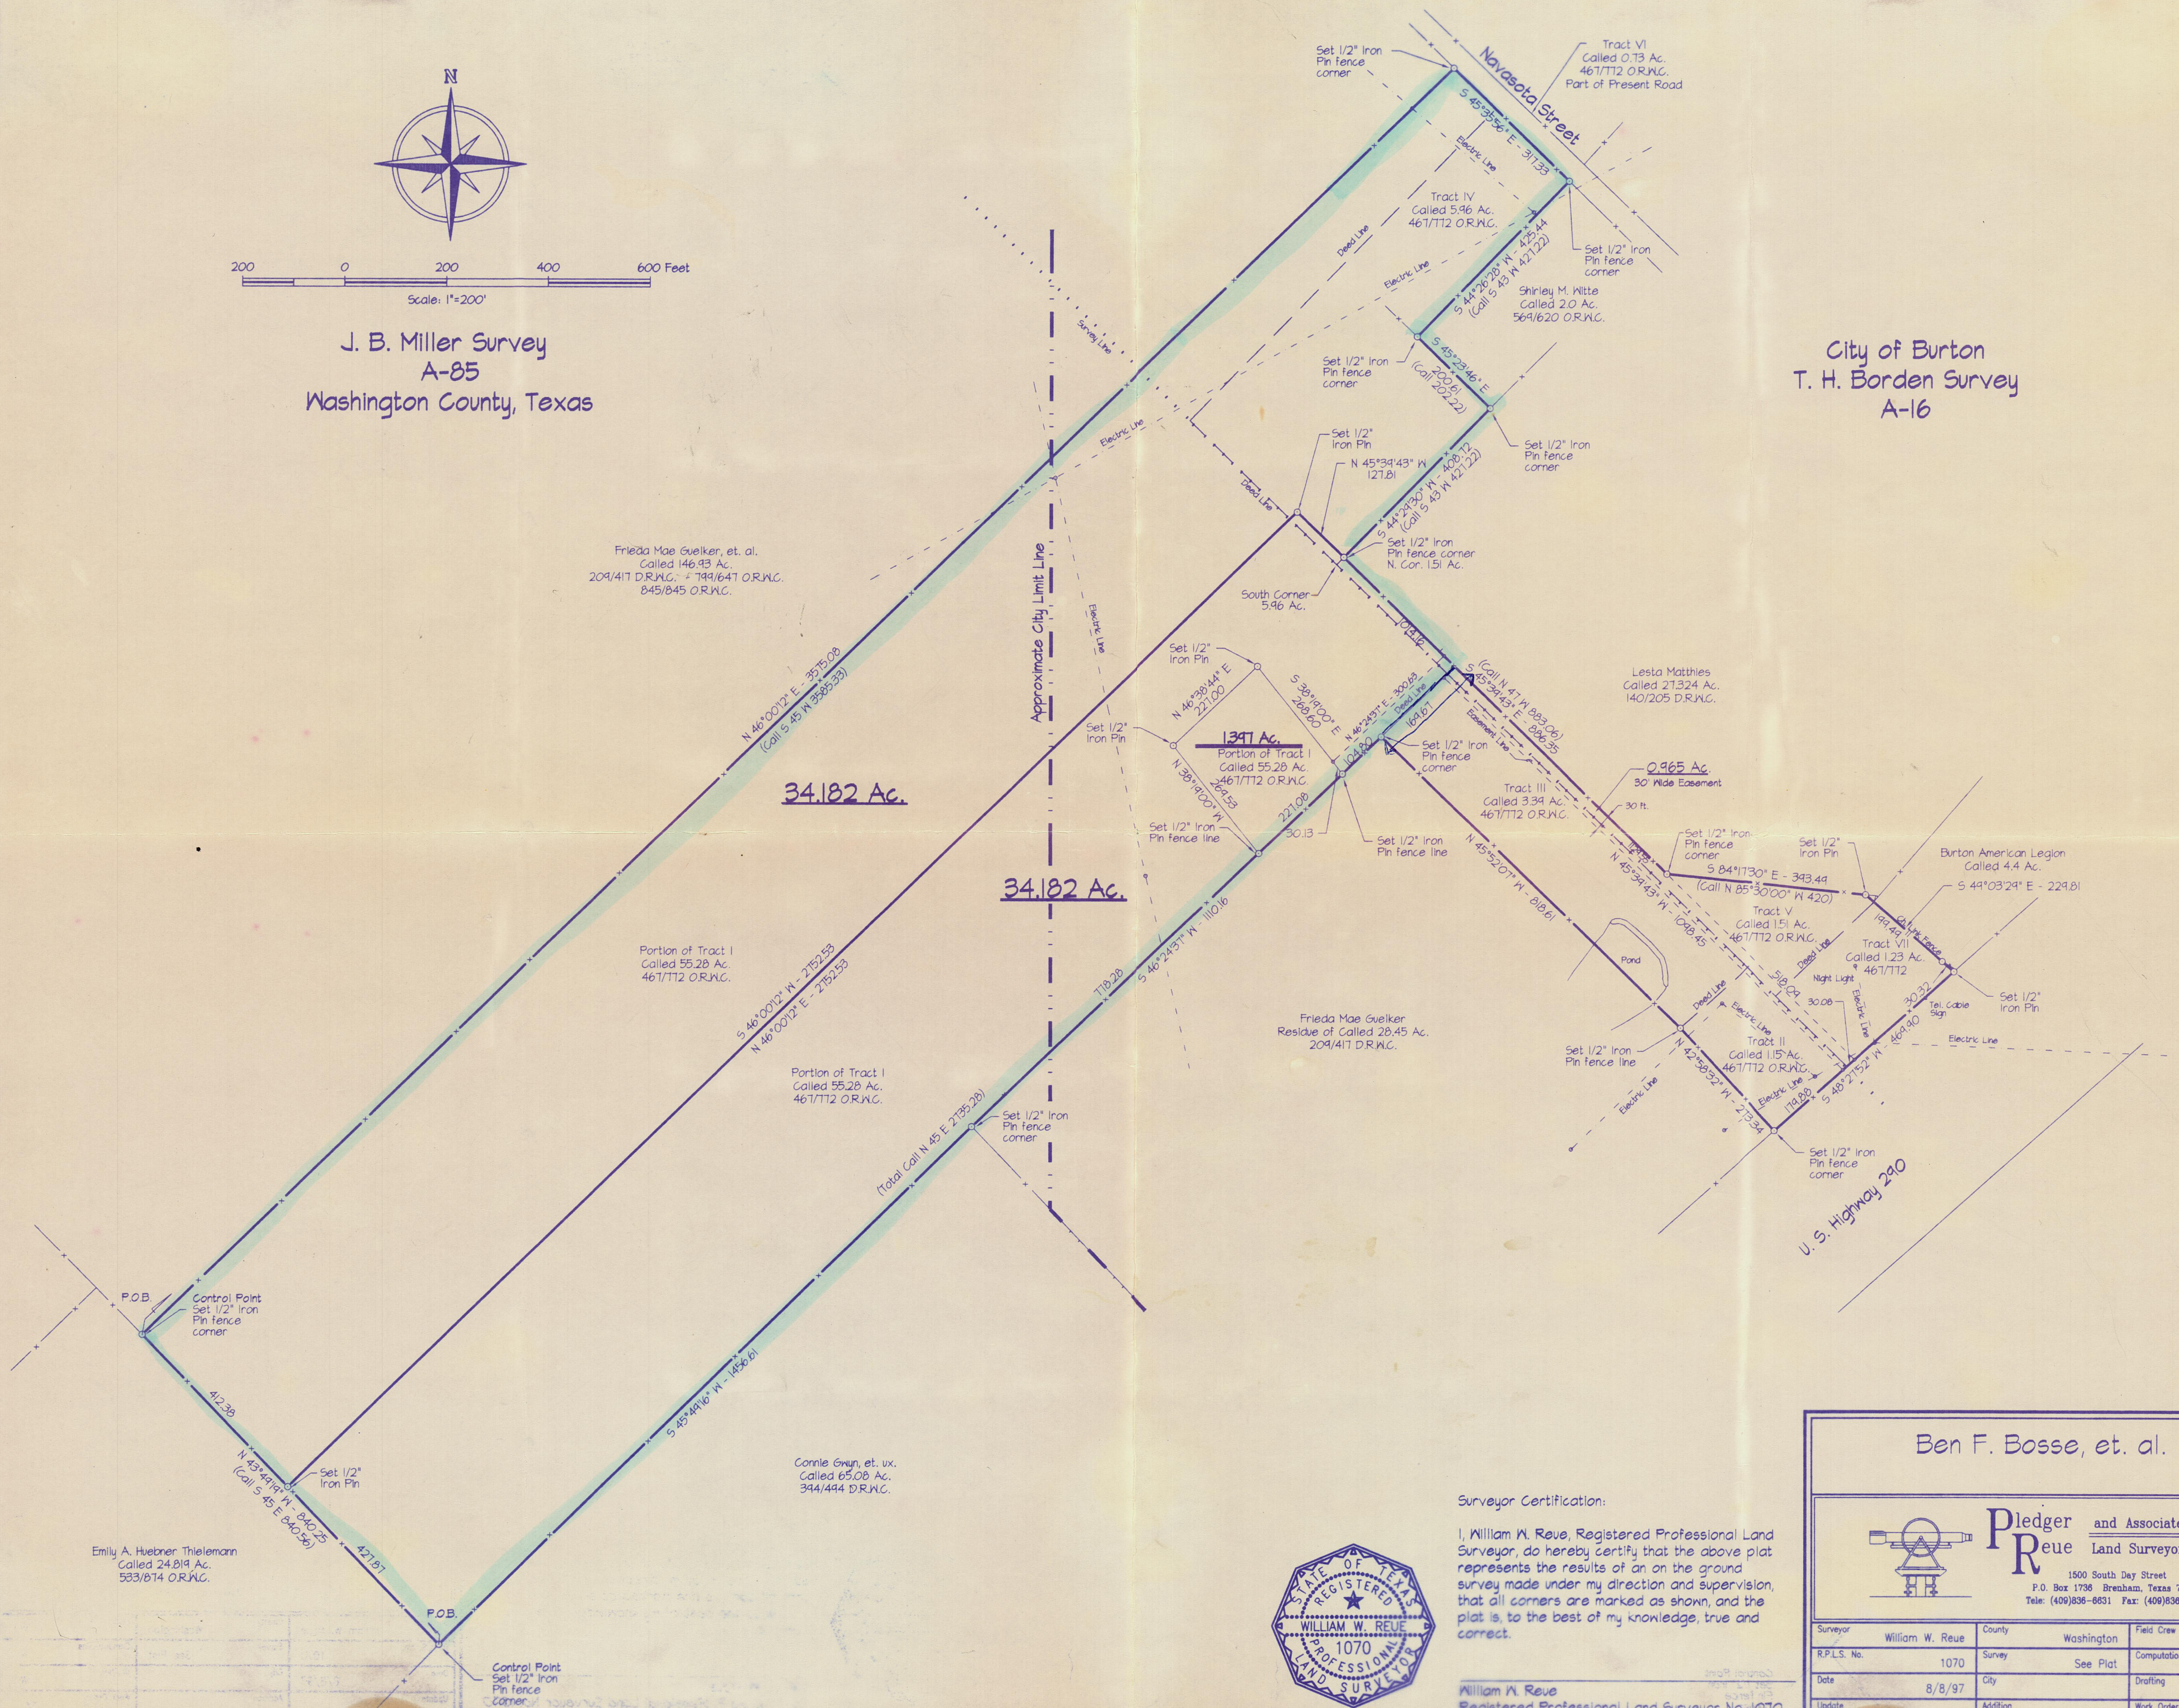


Surveyor Certification:

I, William W. Reue, Registered Professional Land Surveyor, do hereby certify that the above plat represents the results of an on the ground survey made under my direction and supervision, that all corners are marked as shown, and the plat is, to the best of my knowledge, true and correct.

William W. Reue
Registered Professional Land Surveyor No. 1070



Ben F. Bosse, et. al.

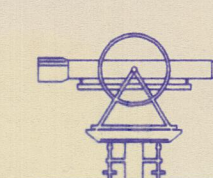

**Pledger and Associates
Reue Land Surveyors**
1500 South Day Street
P.O. Box 1736 Brenham, Texas 77833
Tele: (409)836-8631 Fax: (409)836-5686

Surveyor	William W. Reue	County	Washington	Field Crew	W.S.
R.P.L.S. No.	1070	Survey	See Plat	Computations	W.P.
Date	8/8/97	City		Drafting	W.P.
Update		Addition		Work Order	14301