

EXHIBIT "G"

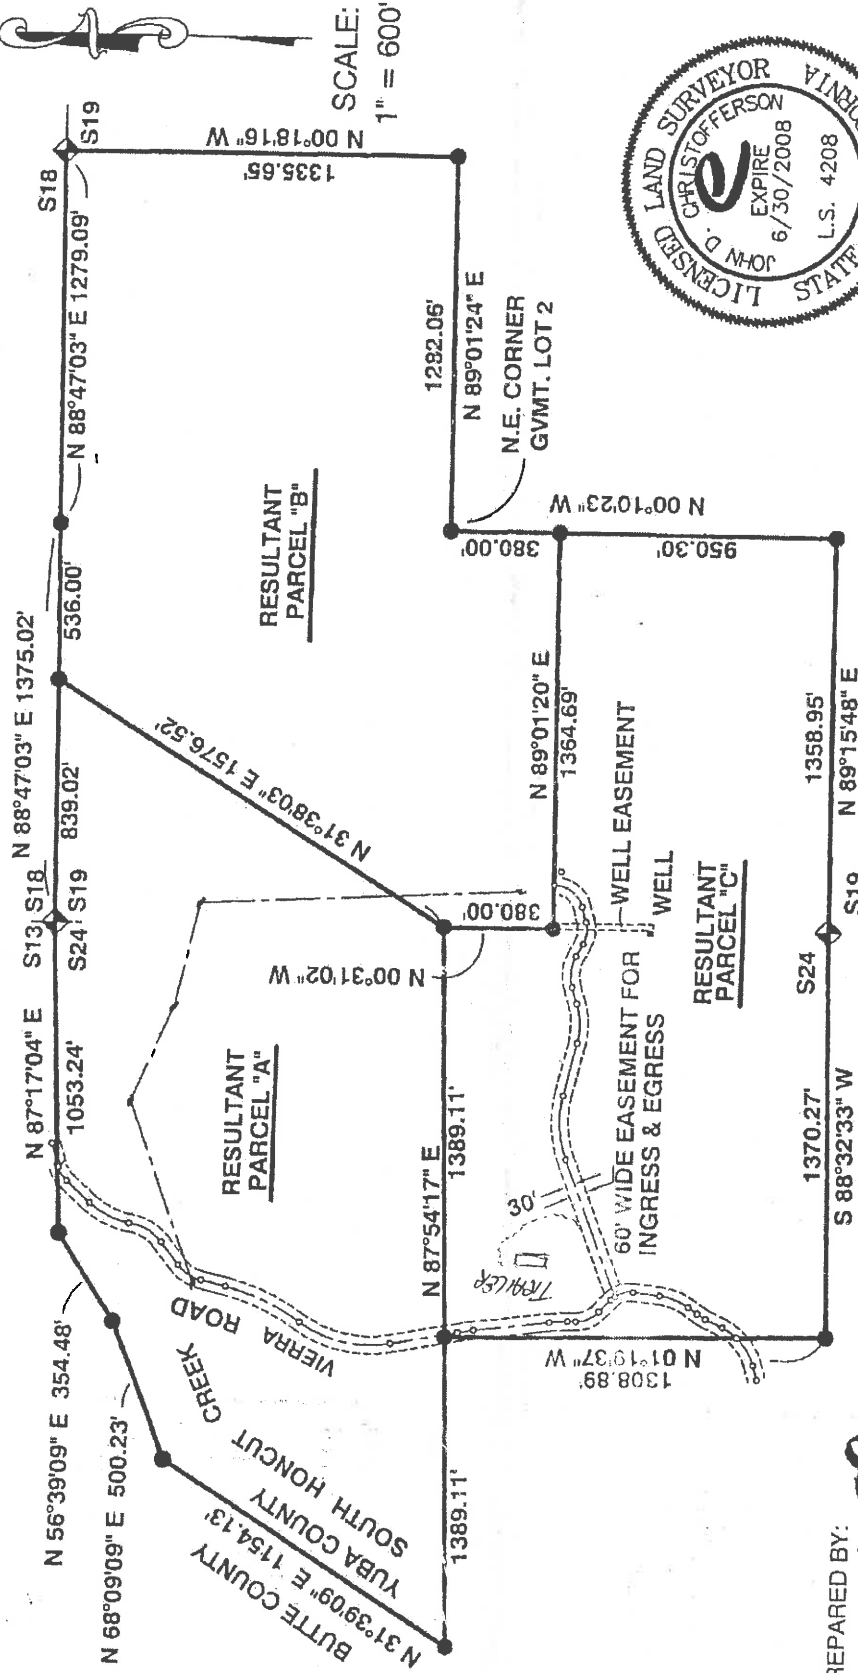


EXHIBIT PLAT

THE SE 1/4 OF THE NE 1/4 AND THE N 1/2 OF THE NE 1/4 OF SECTION 24, T18N, R5E, M.D.M., AND GOVERNMENT LOTS 1 & 2, AND THE NE 1/4 OF THE NW 1/4 OF SECTION 19, T18N, R6E, M.D.M., YUBA COUNTY, CALIFORNIA.

SHEET 1 OF 1

PREPARED BY:

John D. Christofferson
JOHN D. CHRISTOFFERSON, P.E.

GDA
ENGINEERING
SURVEYING
PLANNING

220 GRAND AVENUE
OROVILLE, CA. (530) 533-2068
F:\land projects 2005\07087\dwg\07087DEEDPLAT.dwg 4/10/2008 3:38:22 PM PDT