


Hampshire County, WV

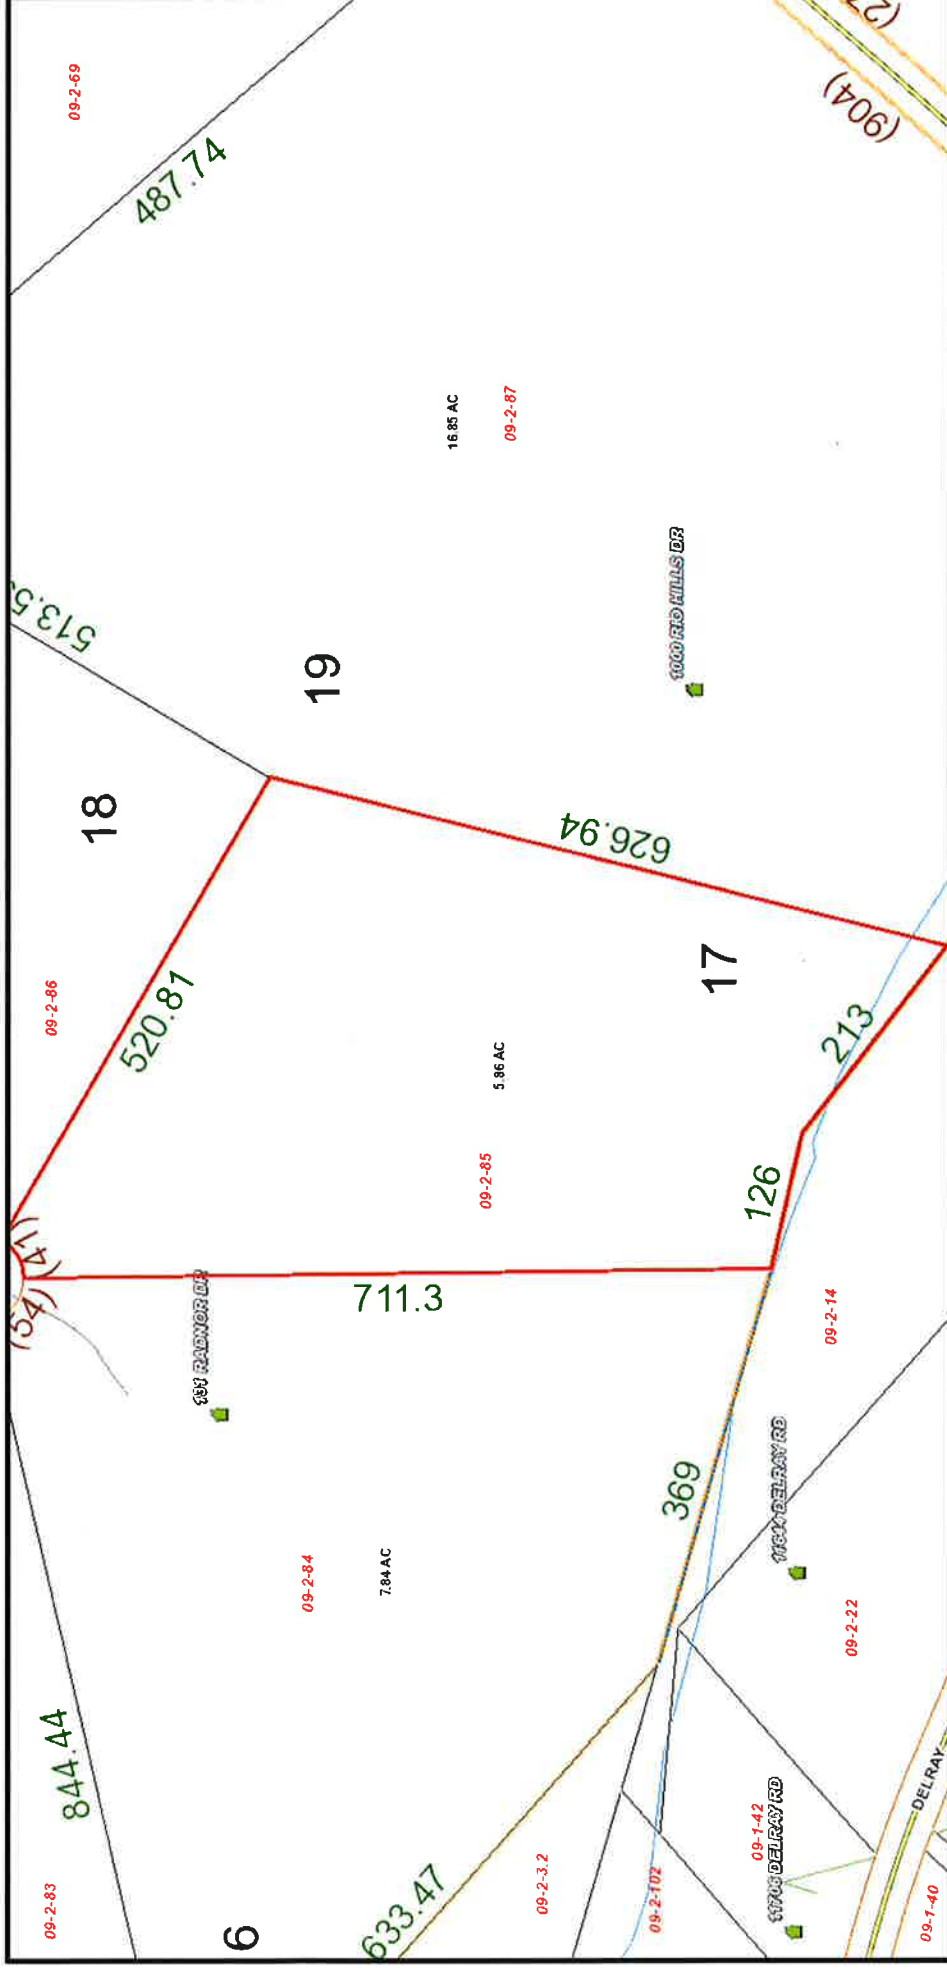

Scale = 1:1983

own1: CURTIS JOSEPH M &
situsaddr: RADNOR DRIVE

BEVERLY A &

own2: STEVEN MICHAEL


careof:

parid: 09 200850000000

owneraddr: 8657 VETERAN'S HWY



Radnor Drive

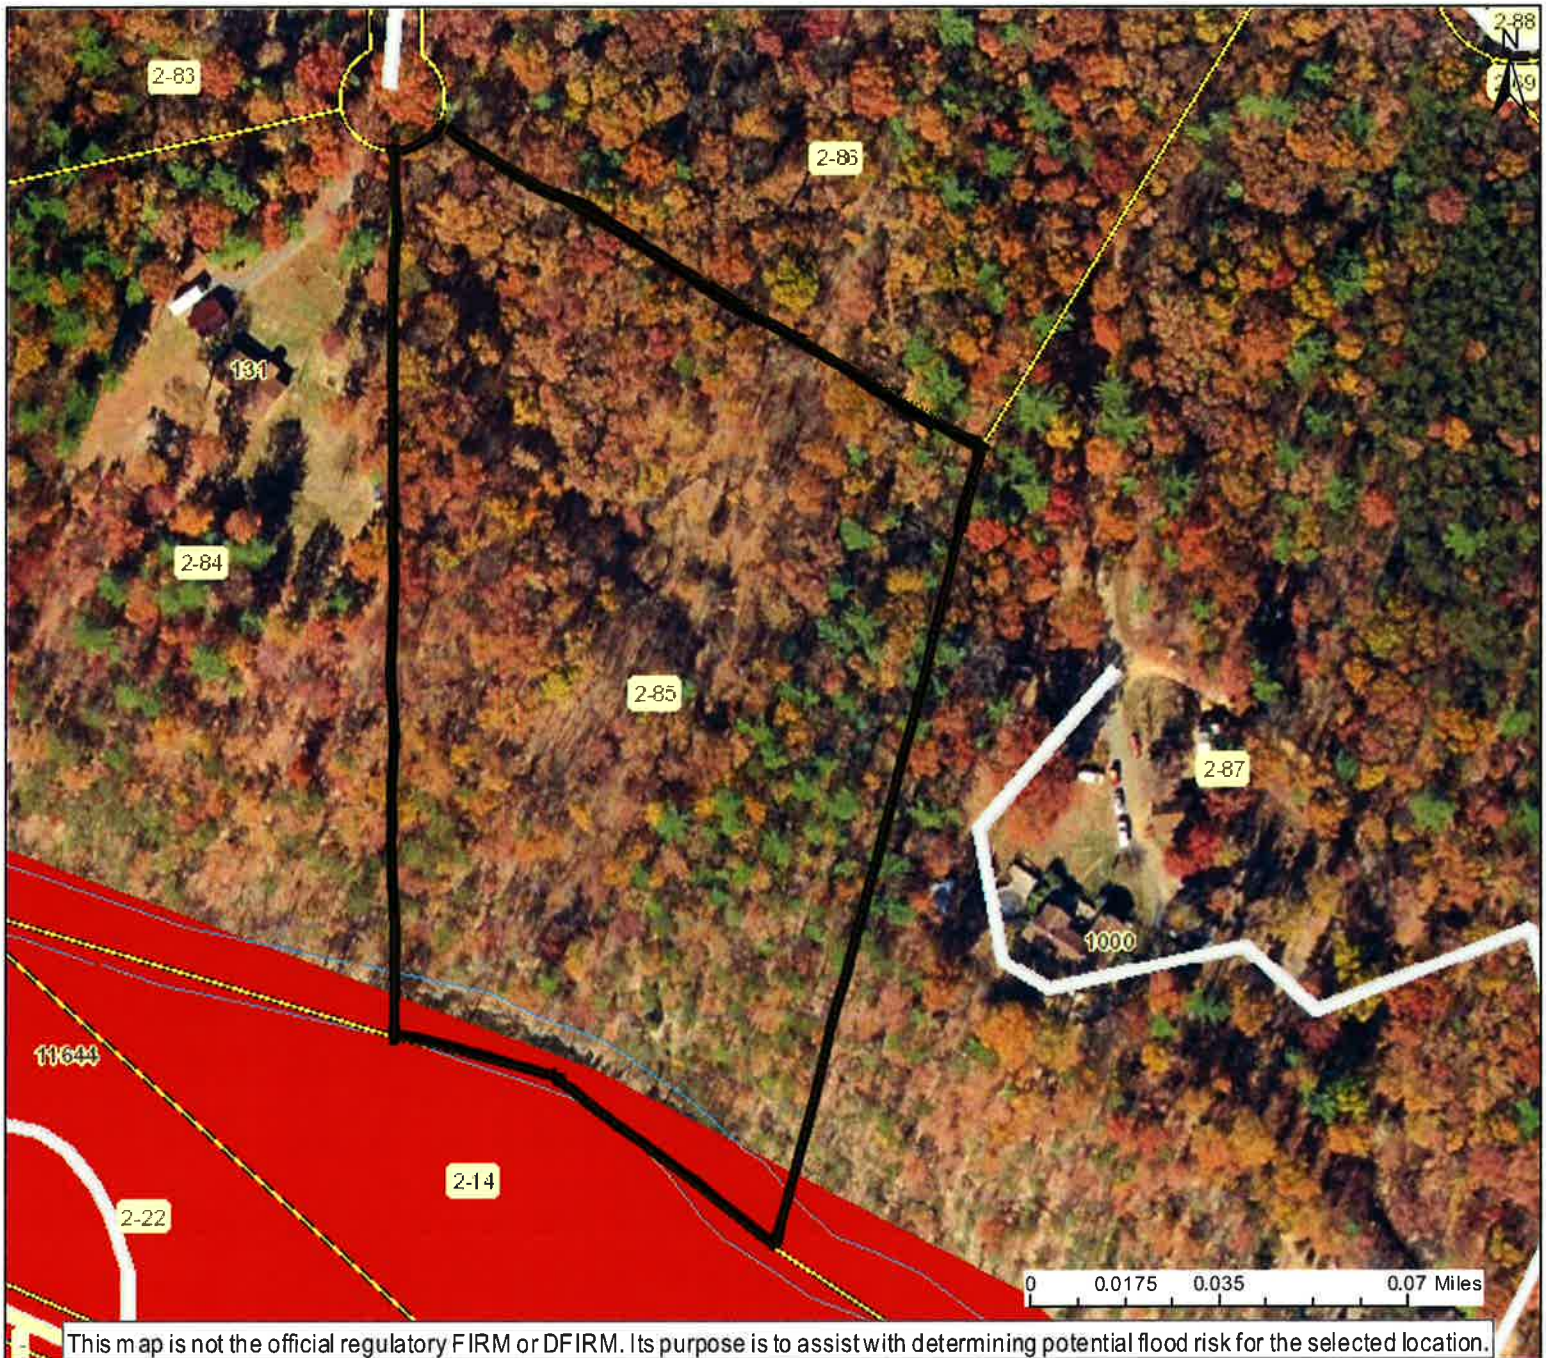

User Notes:

Map created on September 26, 2016

 Flood Hazard Zone

 Flood Point of Interest

Disclaimer:

The online map is for use in administering the National Flood Insurance Program. It does not necessarily identify all areas subject to flooding, particularly from local drainage sources of small size. To obtain more detailed information in areas where Base Flood Elevations have been determined, users are encouraged to consult the latest Flood Profile data contained in the official flood insurance study. These studies are available online at www.msc.fema.gov. *WV Flood Tool* (<http://www.MapWV.gov/flood>) is supported by FEMA, WV NFIP Office, and WV GIS Technical Center.

Flood Hazard Area:

Flood Hazard Area:

FEMA Issued Flood Map:

Watershed (HUC8):

Elevation:

Location (long, lat):


Location (UTM 17N):

Contacts:

CRS Information:

Parcel Number:

Radnor Drive

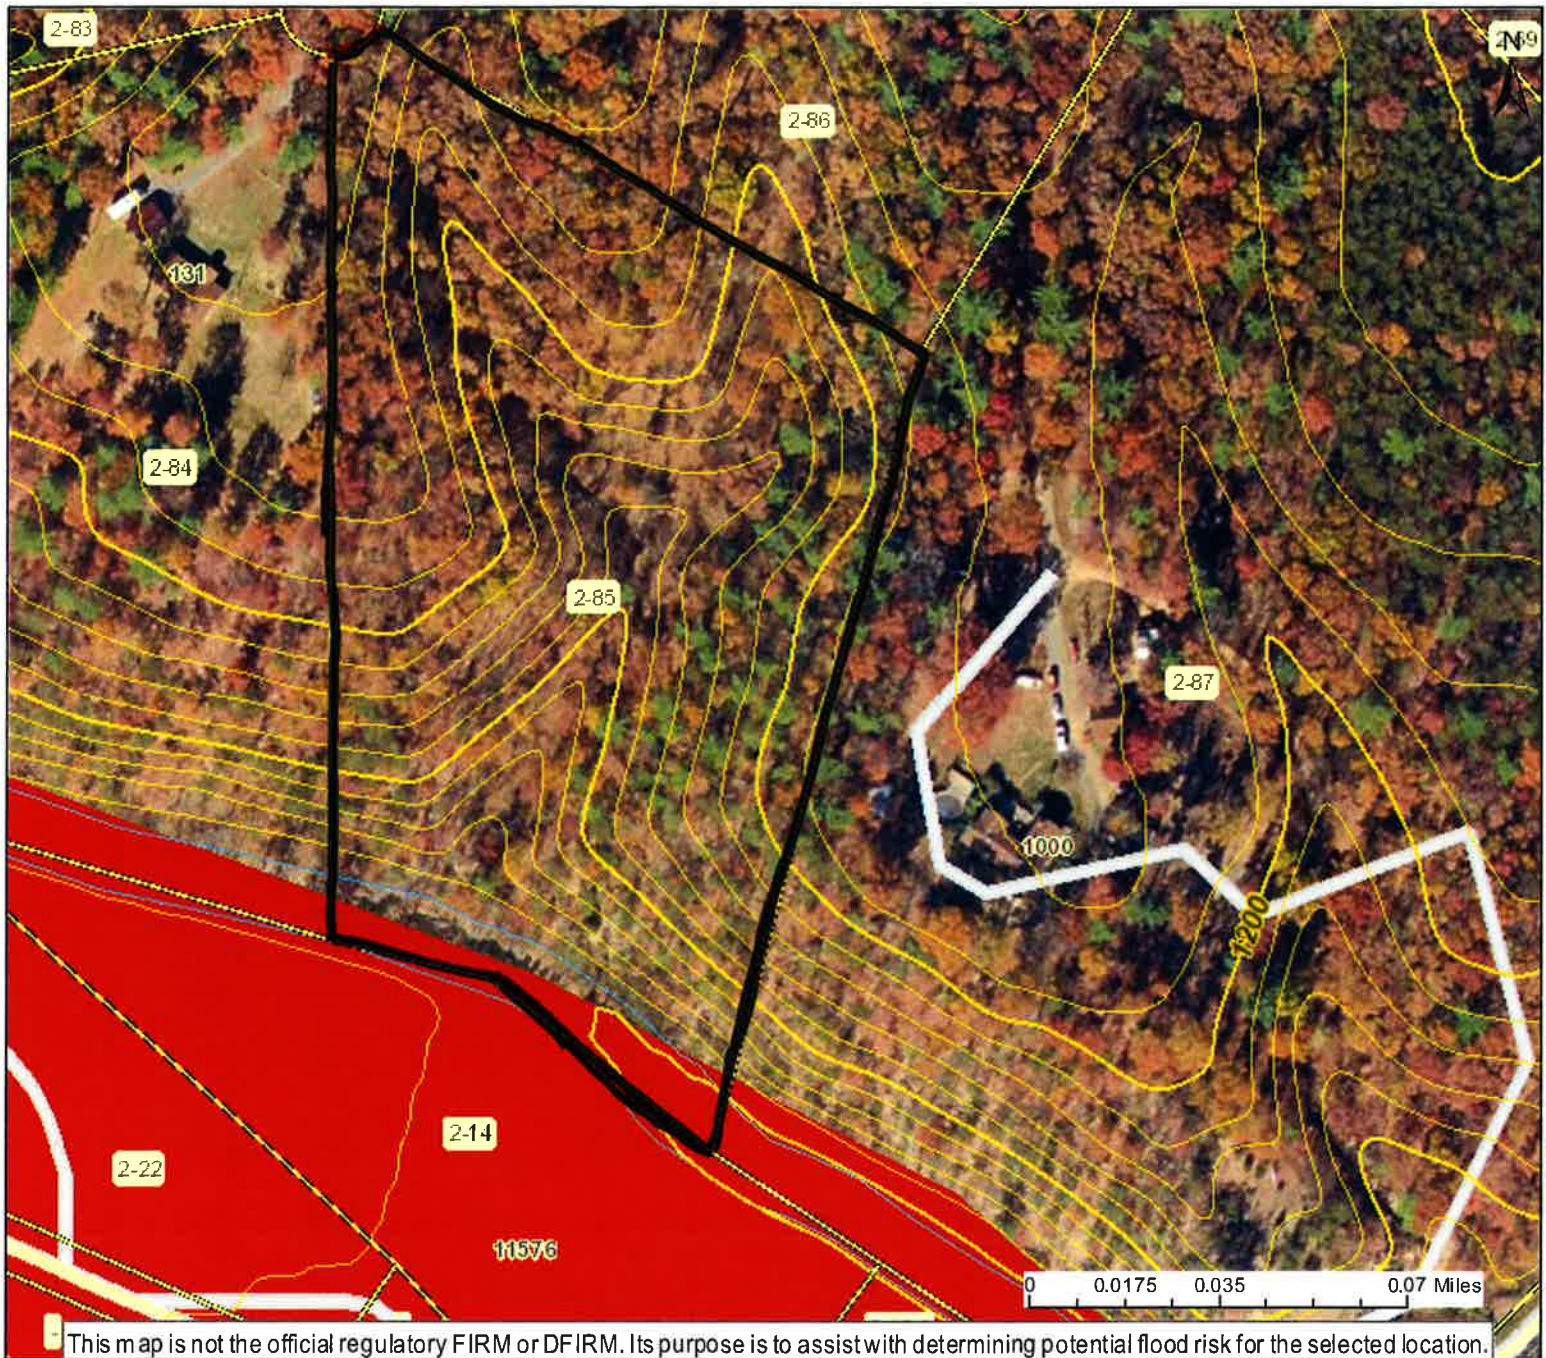

User Notes:

 Flood Hazard Zone

 Flood Point of Interest

Disclaimer:

The online map is for use in administering the National Flood Insurance Program. It does not necessarily identify all areas subject to flooding, particularly from local drainage sources of small size. To obtain more detailed information in areas where Base Flood Elevations have been determined, users are encouraged to consult the latest Flood Profile data contained in the official flood insurance study. These studies are available online at www.msc.fema.gov. *WV Flood Tool* (<http://www.MapWV.gov/flood>) is supported by FEMA, WV NFIP Office, and WV GIS Technical Center.

Map created on September 26, 2016

Flood Hazard Area:

Flood Hazard Area:

FEMA Issued Flood Map:

Watershed (HUC8):

Elevation:

Location (long, lat):

Location (UTM 17N):

Contacts:

CRS Information:

Parcel Number:

Meridian
1972

Hampshire County

Rio, UK

NORTH RIVER

May W. Poland
D.B. 151
PG. 425

TRACT 16
7.842 ACRES

TRACT
11.405 AC

izwater
PG. 536

TRACT 17
5.861 ACRES

my lot

TRACT 18
5.615 ACRES

SEPTEMBER 28, 1973

John G. [Signature]

LICENSE NO 236
AUGUSTA