

497 Crooked Mtn. Rd.



497 Crooked Mtn. Rd.



405

PAUL A. DISPANET ET UX ET ALS

Mailed: 9-15-81

6308 Chapel Hill, N.C.
University Park
Harrisville, N.C.
20782

Survey completed Sept. 6, 1978
NEW ENTERPRISE LAND SURVEYING
Augusta, W. Va.
FRANK S. A. WHITACRE
License No. 506
Exp. No. NE78-039C




Other land of
PAUL DISPANET
DB. 130 Pg. 537

Upper Cove Run

Scale: 1" = 100'

Plat of Survey for
PAUL DISPANET
Lost River District
West Virginia
Hardy County

Reference: A portion of the land recorded in
Deed Book 130 Page 557

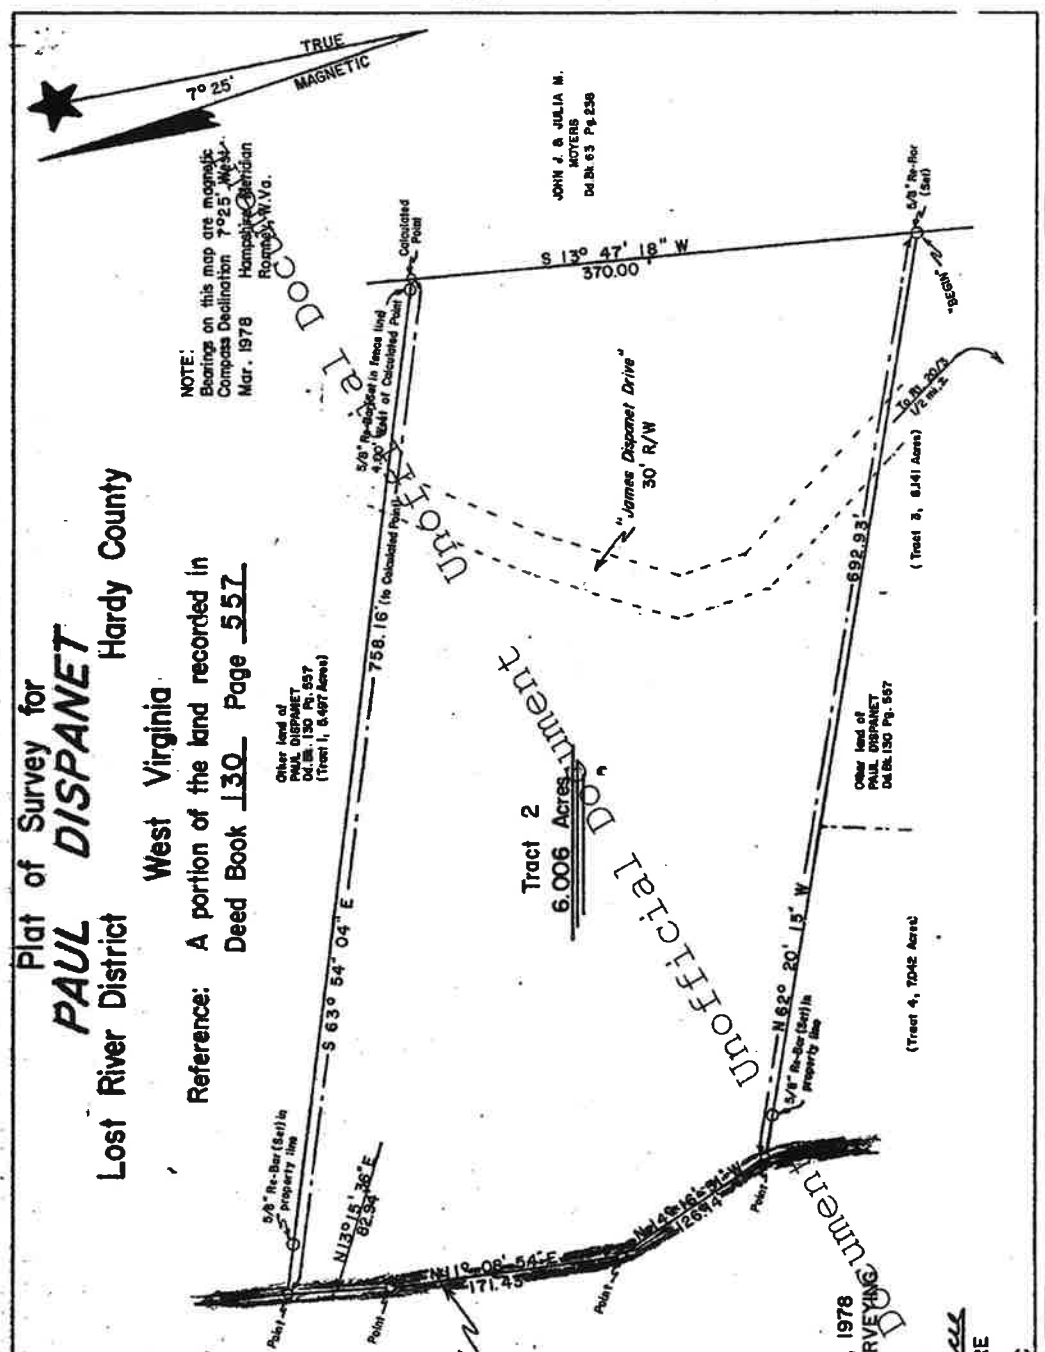

NOTE:
Bearings on this map are magnetic
Compass Declination 7° 25' W
Mar. 1978
Harrisville, N.C.

Other land of
PAUL DISPANET
DB. 130 Pg. 537
(Tract 1, 8.497 Acres)

Tract 2
6.006 Acres

Other land of
PAUL DISPANET
DB. 130 Pg. 537

JOHN J. & JULIA M.
MOYERS
DB. 63 Pg. 236

STATE OF WEST VIRGINIA, Hardy County Commission Clerk's Office
September 11, 1981
The foregoing ~~land~~ ^{plat} ~~has been~~ ^{is} acknowledged together with the certificate of its acknowledgment, was this day presented in
said office and admitted to record.
Clerk: *Frank S. A. Whitacre*

282

Mailed: 3-14-83

Ford A. Whetzel
Matkins, WV
26812

PAUL A. DISPANET ET UX ET ALS

TO:

FORD A. WHETZEL ET UX

Plat of Survey for

PAUL DISPANET

Lost River District

Hardy County


West Virginia

Reference: A portion of the land recorded in
Deed Book 130 Page 557

NOTE:

Bearings on this map are magnetic
Compass Declination 7°25' West
Mar. 1978 Hampshire Meridian
Romney, W. Va.

Scale: 1" = 100'

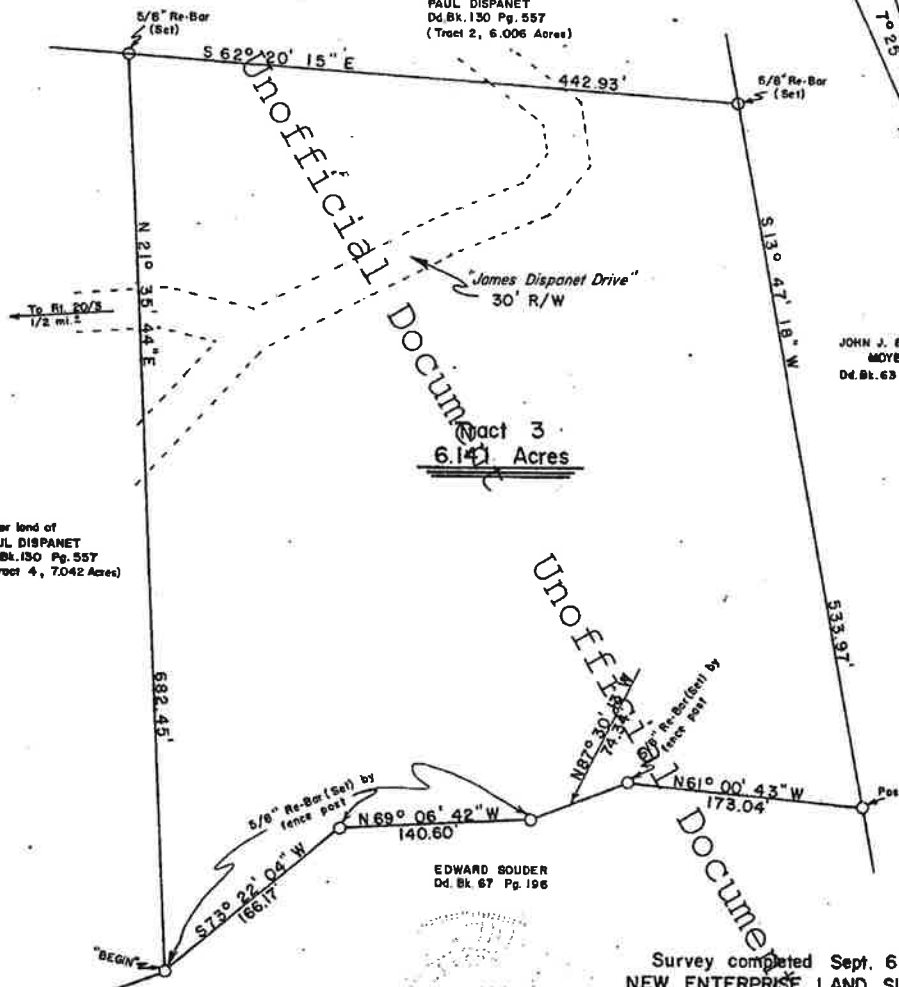Other land of
PAUL DISPANET
Dd. Bk. 130 Pg. 557
(Tract 2, 6.006 Acres)JOHN J. & JULIA M.
MOYERS
Dd. Bk. 63 Pg. 238Survey completed Sept. 6, 1978
NEW ENTERPRISE LAND SURVEYING
Augusta, W. Va.*Frank A. Whitacre*FRANK A. WHITACRE
License No. 506
Map No. NE78-039D

STATE OF WEST VIRGINIA, Hardy County Commission Clerk's Office February 28, 1983

The foregoing ~~PLAT~~ together with the certificate of its acknowledgment, was this day presented in
said office and admitted to record.