


J.C. NASH, SR.

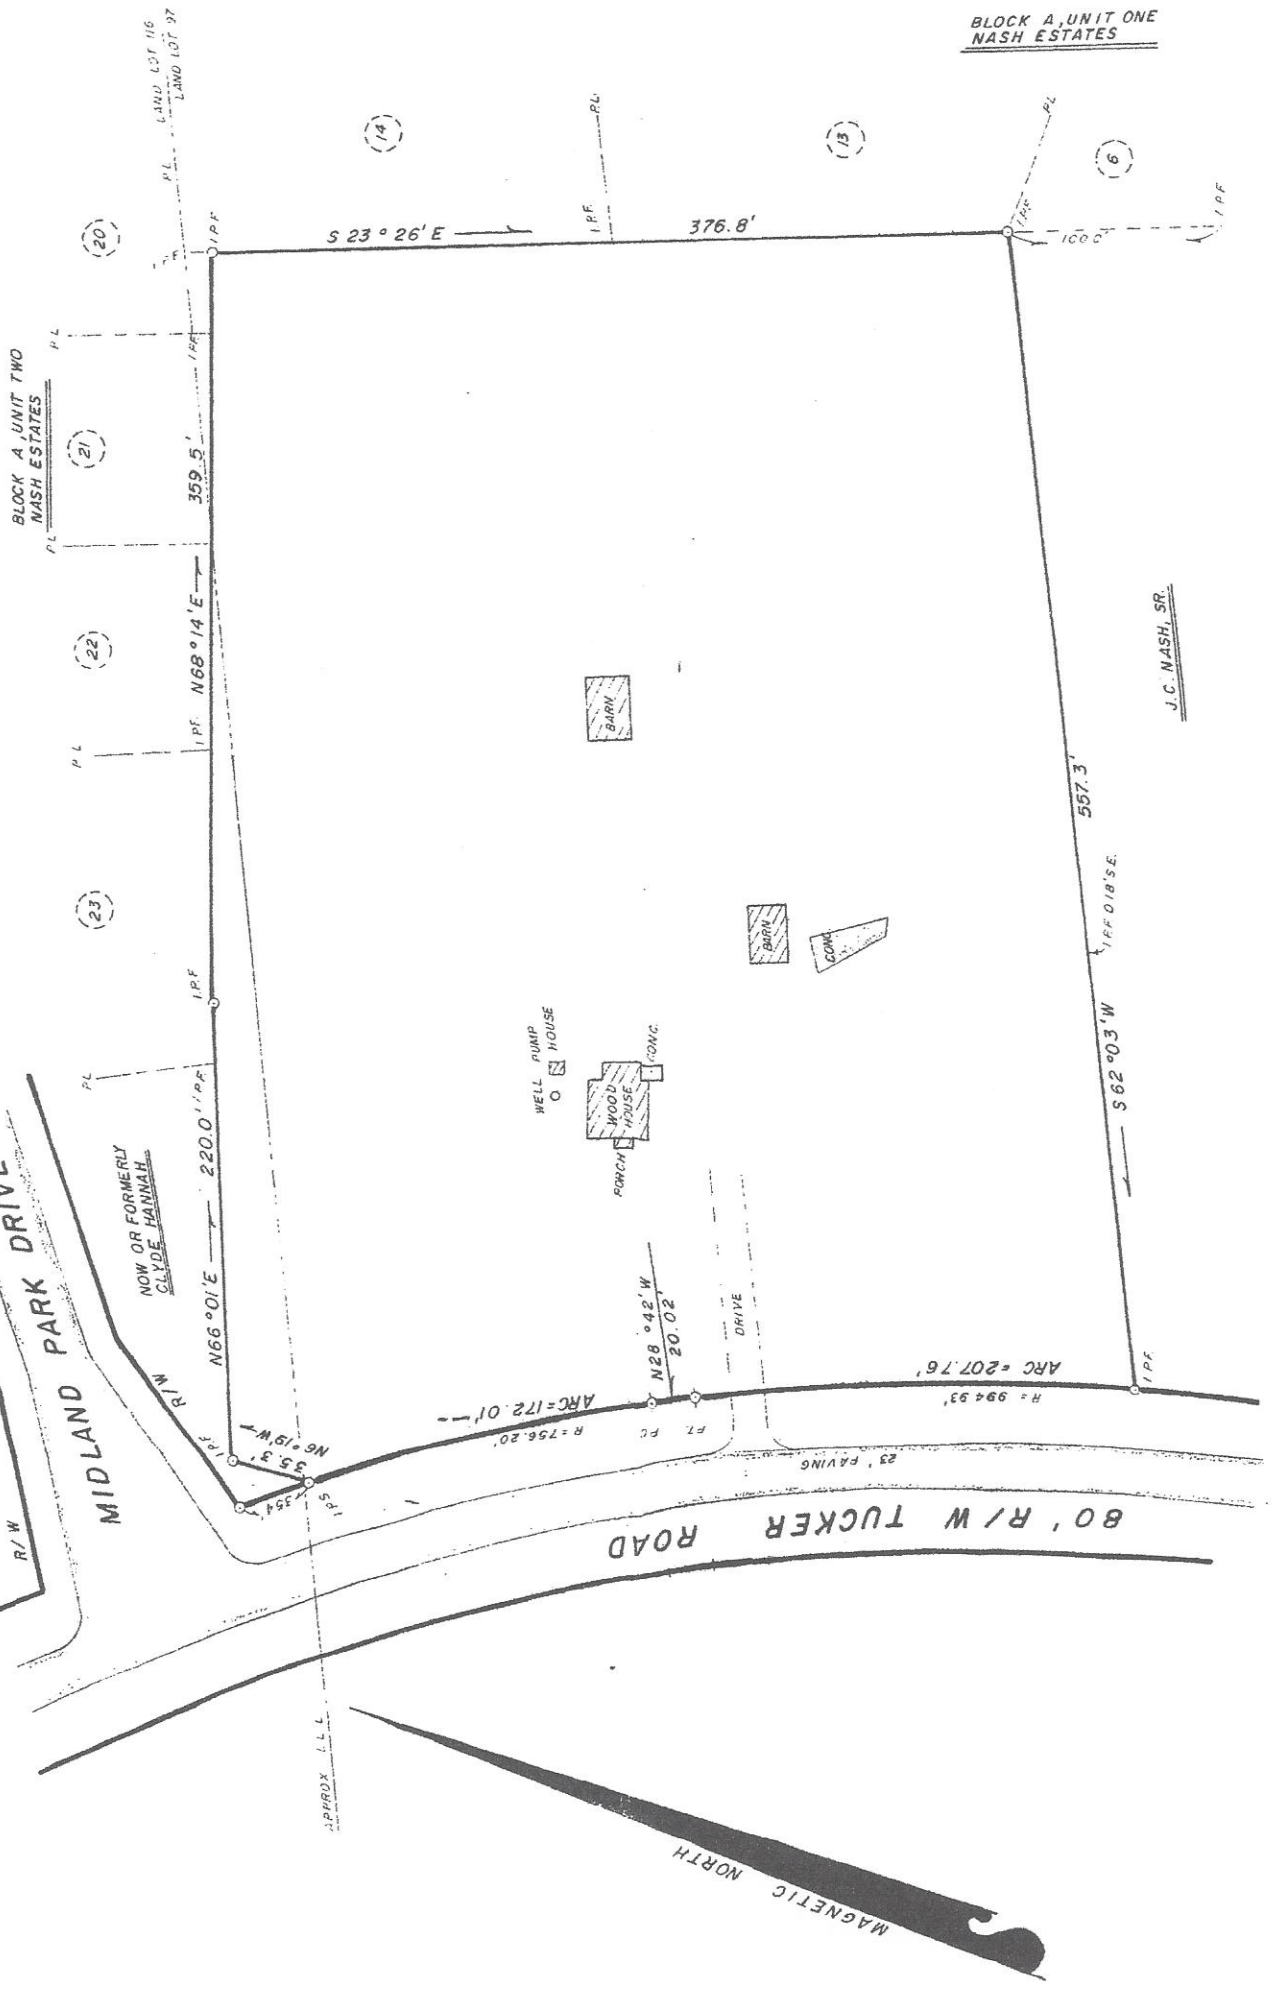

MAGNETIC NORTH

