



Blaney Tract Map

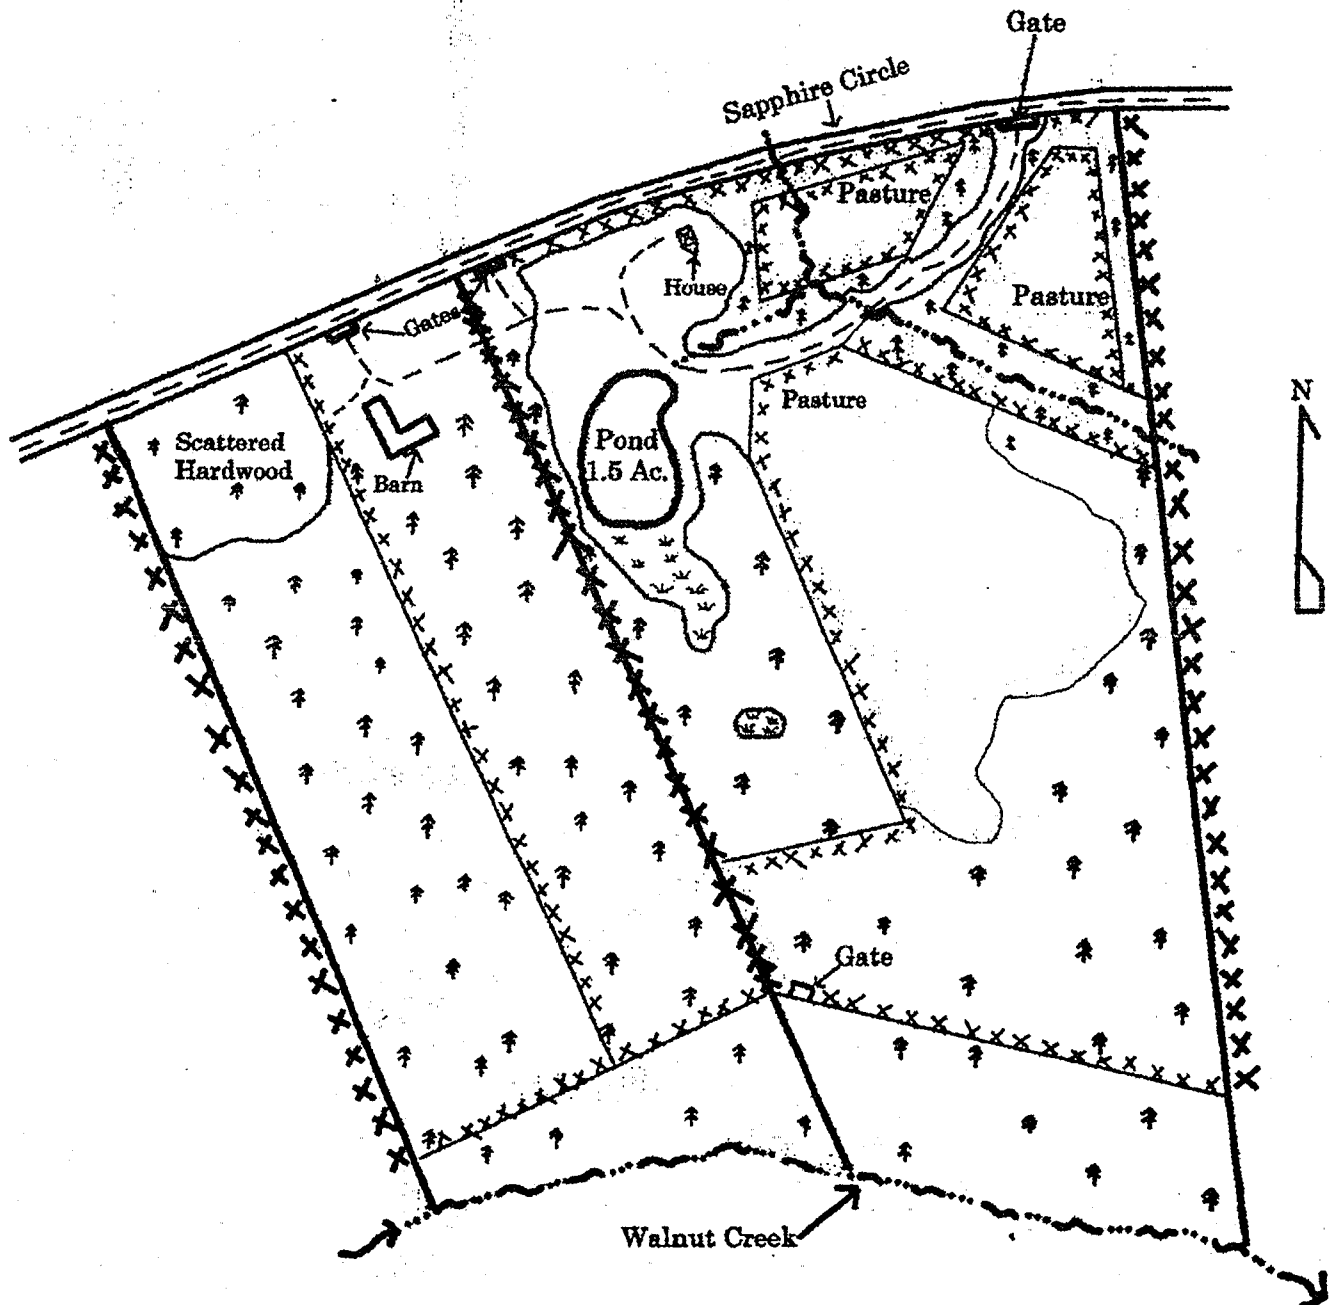


Legend

- ↑ Timber Land
- ✕ Marshy Area

Prepared by: Forest Resources
Not Exactly to Scale

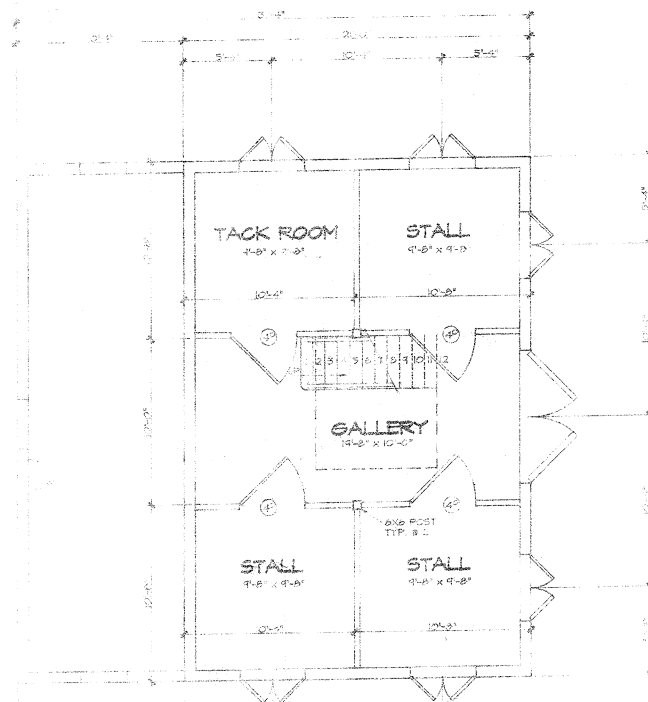

LOWER FLOOR PLAN

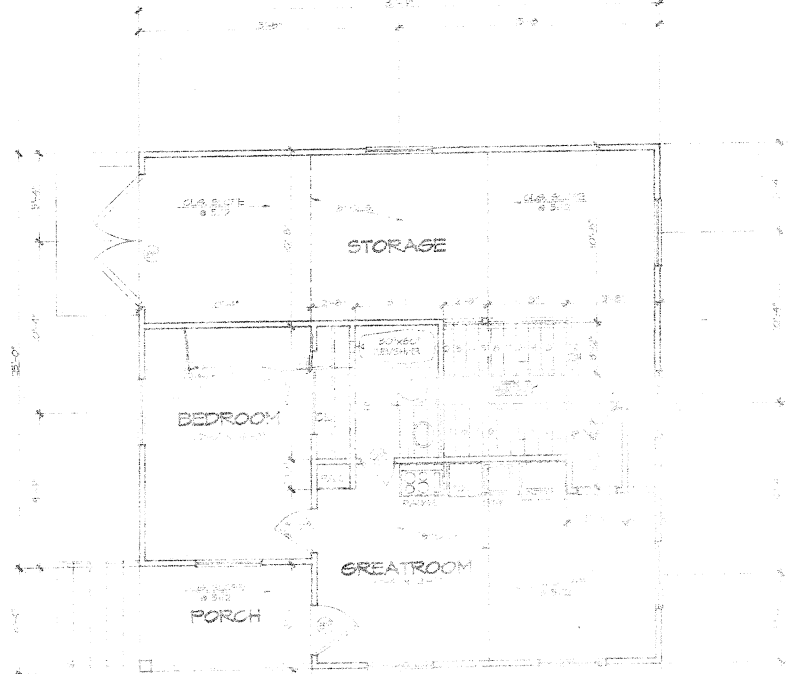

MAIN FLOOR PLAN

LOWER (STALLS)	688
MAIN LIVING	412
LOFT LIVING	52
TOTAL LIVING	1152 sq. ft.
POOR	68
MAIN STORAGE	162
LOFT STORAGE	182
TOTAL COVERED	1462 sq. ft.


PLAY EY BARN

ARCHITECTON, INC.




DESIGN BY JACK WESTON

DATE: 10/1/81
SCALE: 1/8" = 1'-0"

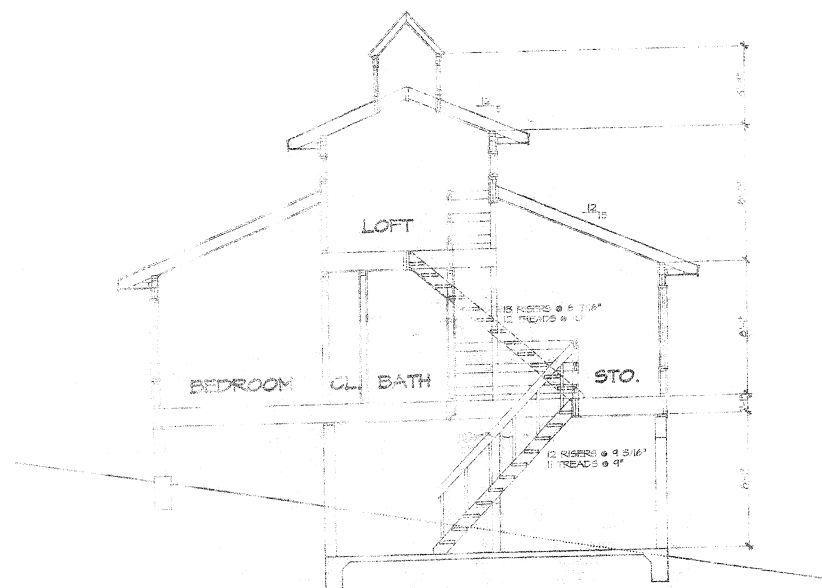

SECTION

SCALE: 1/4" = 1'-0"

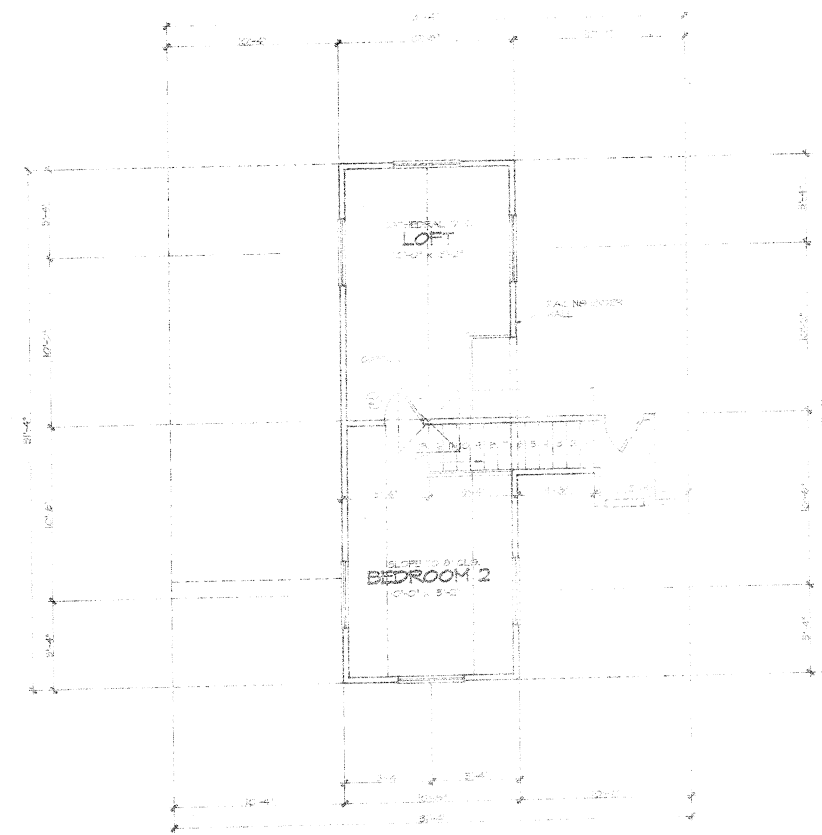

LOFT PLAN

SCALE: 1/4" = 1'-0"

BLANEY BARN

ARCHITECTON, INC.









FRONT ELEVATION

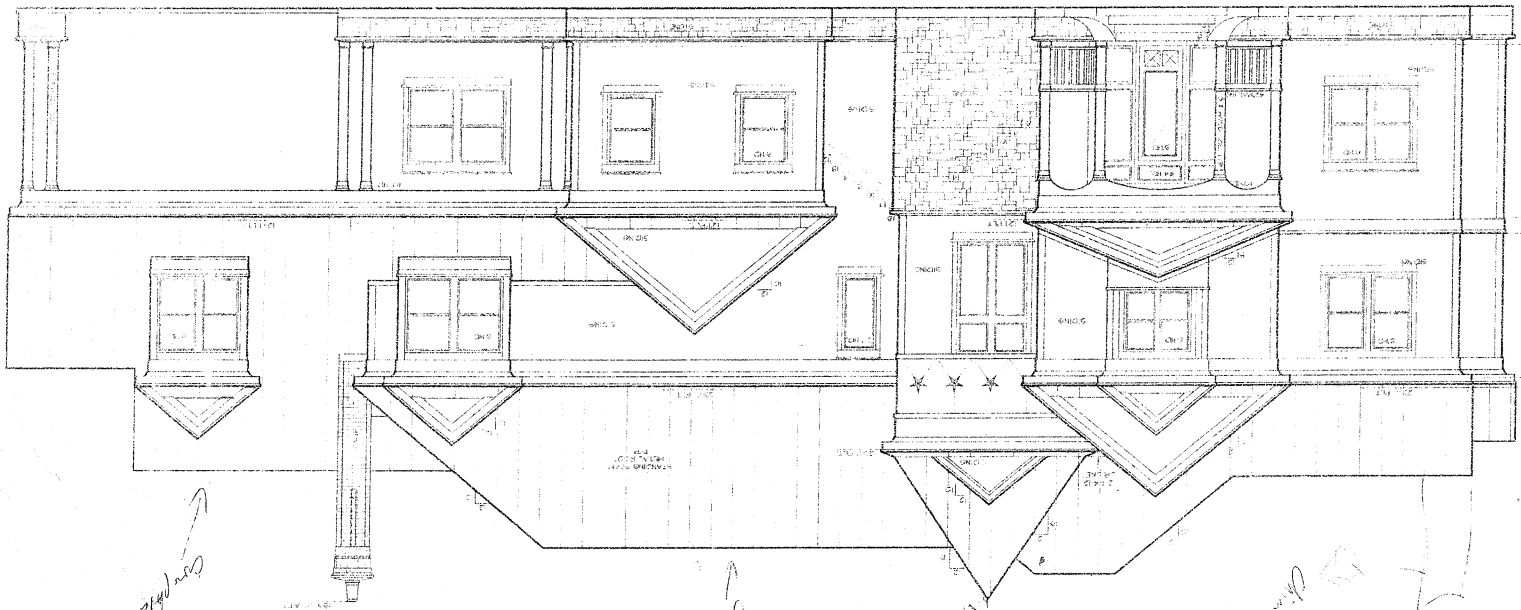


Complete ?

Complete ?

Complete ?

FENCE



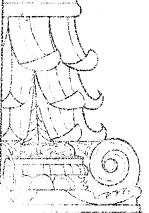

THIS PLAN IS A PRELIMINARY DESIGN AND IS NOT TO BE USED FOR CONSTRUCTION. IT IS THE PROPERTY OF JACK PRESTON WOOD DESIGN, INC. AND IS NOT TO BE REPRODUCED OR TRANSMITTED IN ANY FORM OR BY ANY MEANS, ELECTRONIC OR MECHANICAL, INCLUDING PHOTOCOPYING, RECORDING, OR BY ANY INFORMATION STORAGE AND RETRIEVAL SYSTEM, WITHOUT THE WRITTEN PERMISSION OF JACK PRESTON WOOD DESIGN, INC. ALL RIGHTS ARE RESERVED.

SECOND FLOOR PLAN

SCALE: 1/4" = 1'-0"

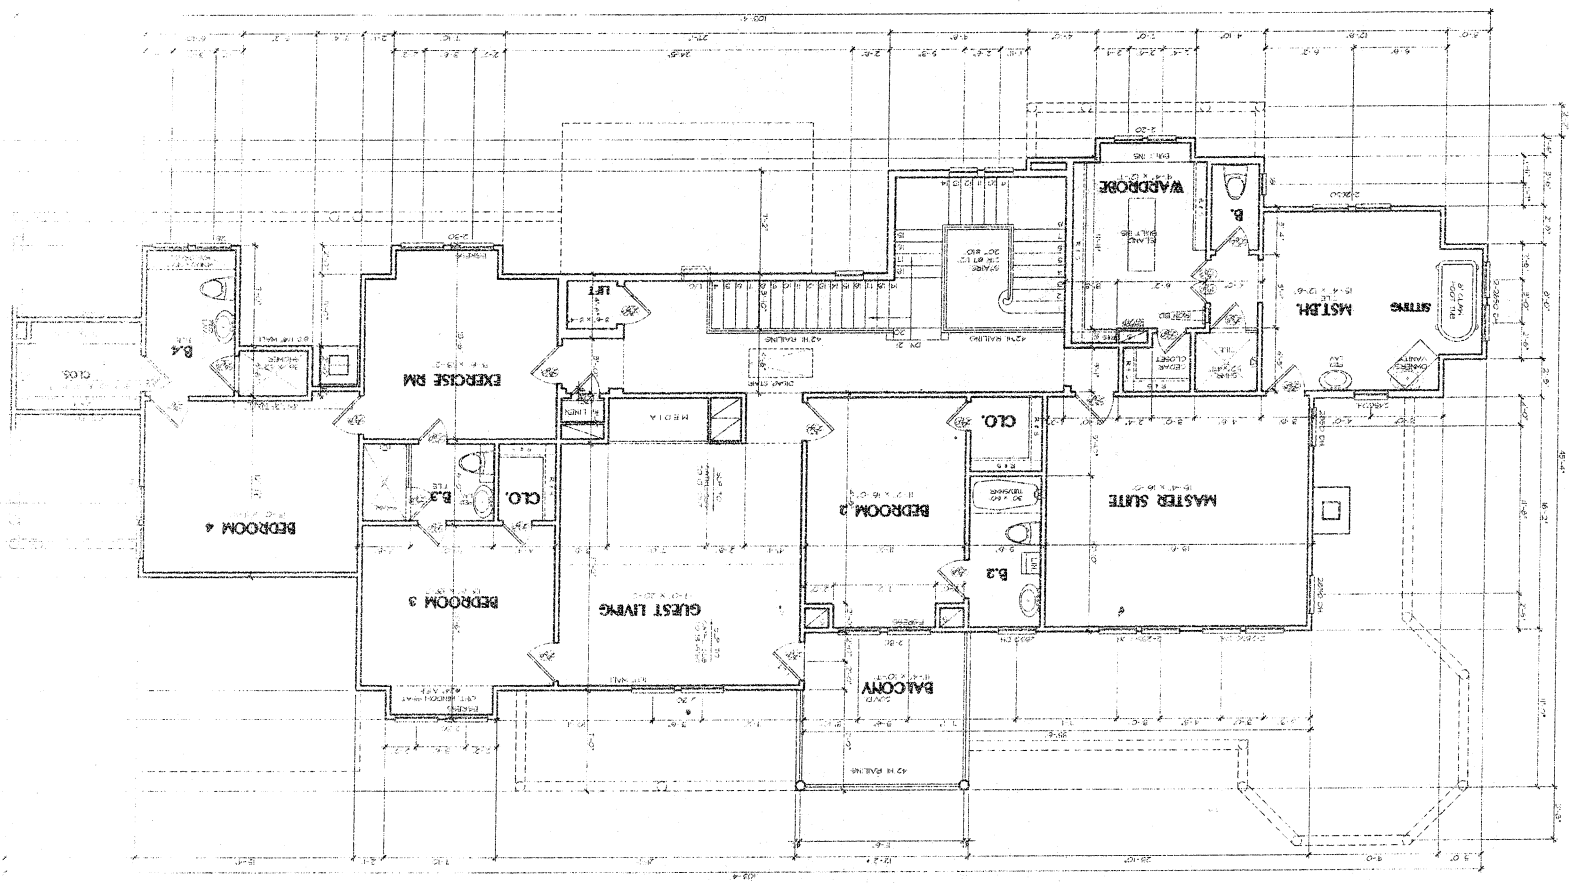

JACK PRESTON WOOD
DESIGN, INC.

STANLEY RESIDENCE

