

- Legend:
- RS = Iron Rod Set
 - IPF = Iron Pin Found
 - FP = Found Pipe
 - P = Utility Pole
 - EL = Overhead Electric Line(s)
 - TB = Telephone Pedestal
 - TPS = Rod Set w/T-Post




LINE	BEARING	DISTANCE
L1	S33°40'15"E	156.43'
L2	S07°23'54"E	123.32'
L3	S09°44'55"E	129.73'
L4	N89°46'16"E	137.47'
L5	S56°20'43"E	65.72'
L6	S11°57'30"E	58.71'
L7	S71°45'14"E	114.03'
L8	S46°06'17"E	231.06'
L9	S60°06'06"E	58.27'
L10	S40°40'13"E	185.49'
L11	S50°42'41"E	80.89'
L12	S33°38'26"E	59.96'
L13	S11°33'22"E	75.09'
L14	S43°01'37"E	126.74'
L15	S54°44'42"E	178.10'
L16	S54°05'08"E	122.63'
L17	S70°42'04"E	82.09'
L18	S74°35'01"E	117.71'
L19	S76°30'38"E	260.63'
L20	S52°19'14"E	97.37'

CURVE	RADIUS	ARC LENGTH	CHORD LENGTH	CHORD BEARING	DEL.
C1	1462.39'	118.78'	118.75'	N06°27'06"E	4°39'
C2	1462.39'	324.36'	323.69'	N02°13'45"W	12°4'
C3	979.93'	219.60'	219.14'	N43°58'49"E	12°5'
C4	979.93'	15.00'	15.00'	N37°07'19"E	0°52'
C5	912.69'	258.45'	257.58'	N44°47'44"E	16°1'
C6	912.69'	38.17'	38.17'	N54°06'21"E	2°23'
C7	954.93'	228.61'	228.07'	N43°32'30"E	13°4'
C8	937.69'	304.74'	303.41'	N45°58'38"E	18°3'


LINE	BEARING	DISTANCE
L21	S82°51'10"E	196.73'
L22	N52°50'33"E	216.58'
L23	N73°52'25"E	269.47'
L24	S00°17'23"W	99.59'
L25	S00°17'23"W	336.52'
L26	S10°23'27"E	174.70'
L27	S23°39'02"E	29.68'
L28	S23°39'02"E	143.72'
L29	S05°24'22"E	74.36'
L30	S05°24'22"E	274.04'
L31	S00°29'55"W	274.86'
L32	N08°46'43"E	200.03'
L33	N08°46'43"E	227.38'
L34	N08°46'43"E	211.54'
L35	N08°46'43"E	165.04'
L36	N12°46'58"E	46.20'
L37	N12°46'58"E	54.05'
L38	N06°06'24"E	150.16'
L39	N08°46'43"E	200.03'
L40	N08°46'43"E	135.19'

LINE	BEARING	DIST.
L41	N08°35'00"W	81'
L42	N14°10'41"E	56'
L43	N50°24'00"E	122'
L44	N50°24'00"E	80'
L45	N55°18'15"E	16'
L46	N55°18'15"E	21'
L47	S33°42'34"E	366'
L48	S48°24'49"W	268'
L49	S69°01'43"W	196'
L50	S69°01'43"W	51'
L51	S39°35'02"E	21'
L52	S24°19'18"E	40'
L53	S22°14'19"E	8'
L54	S08°46'43"W	288'
L55	S08°46'43"W	264'
L56	S00°35'29"W	14'
L57	S00°35'29"W	316'
L58	S00°35'29"W	212'
L59	N39°36'00"W	2'
L60	N50°24'00"E	80'
L61	N55°18'15"E	377'
L62	S33°40'15"E	2'

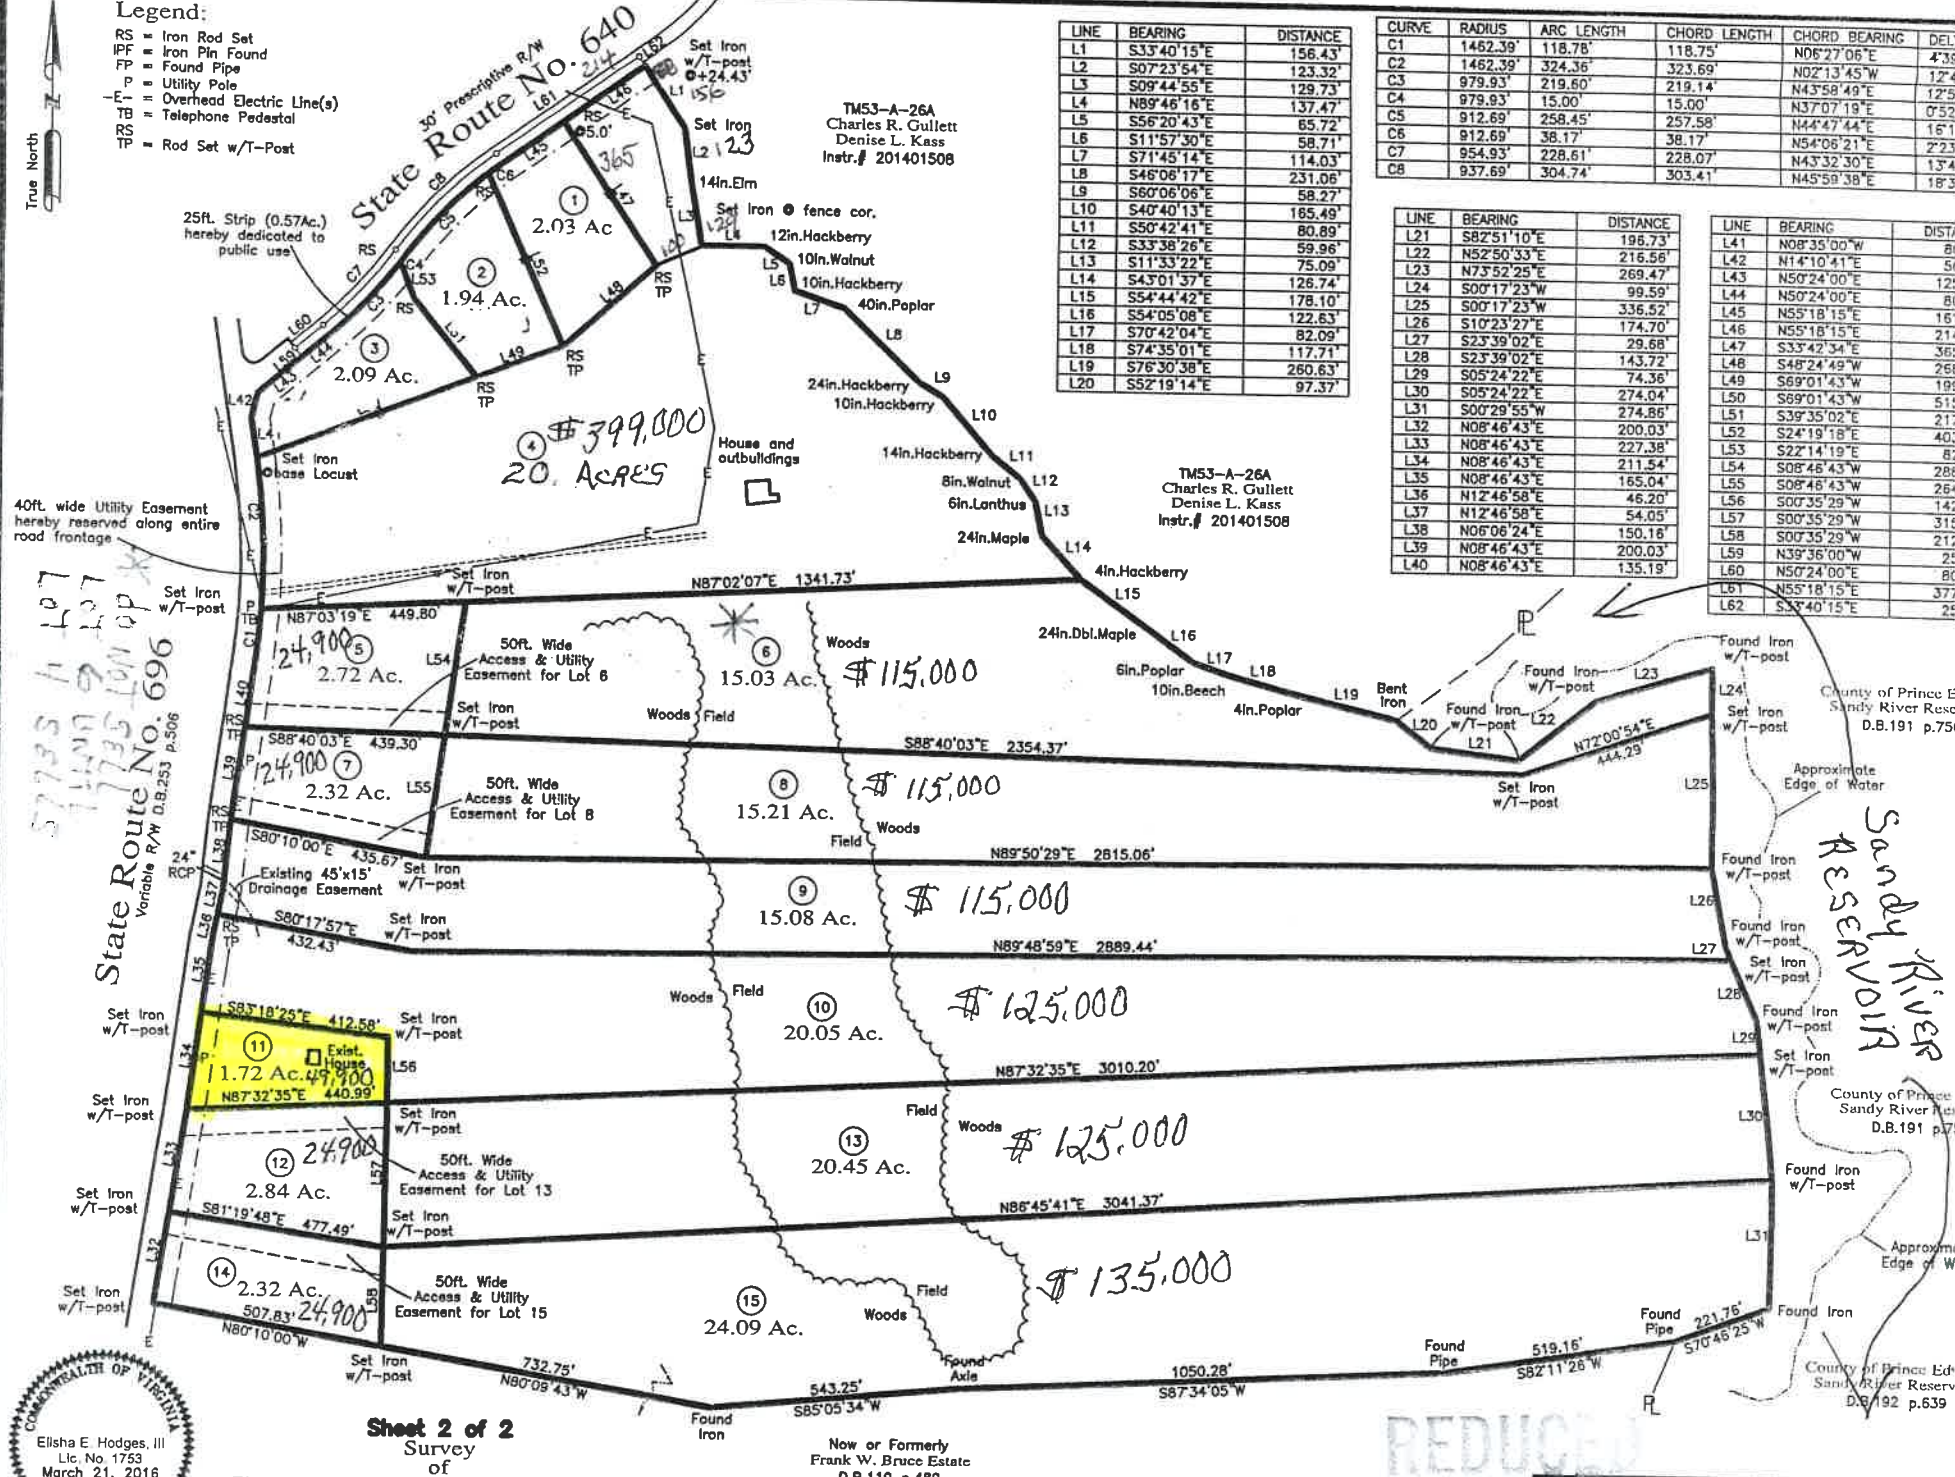

Sheet 2 of 2
Survey of
Walnut Hill Subdivision
Lockett District, Prince Edward County, Virginia
March 21, 2016

Now or Formerly
Frank W. Bruce Estate
D.B.119 p.489

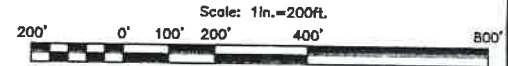

Maxey & Associates, P.C.
Land Surveyors • Engineers • Planners • Consultants
P.O. Box 90 • Farmville • Virginia • 23901 • Tel:434-3