
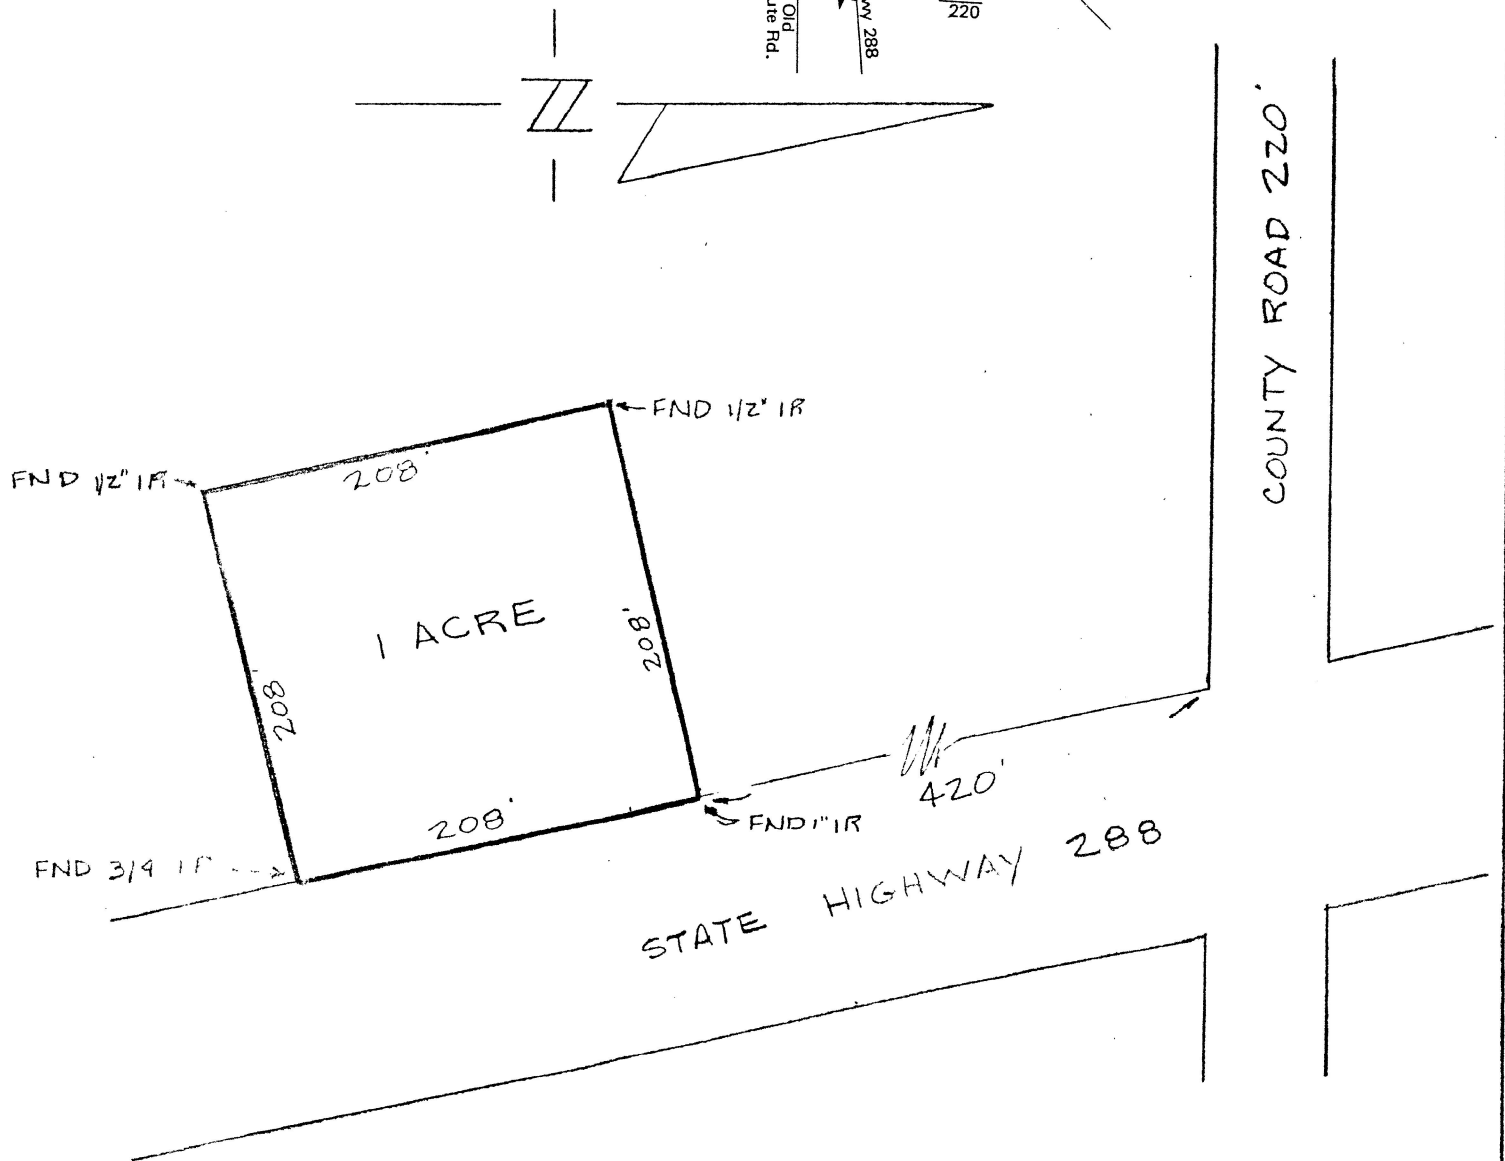


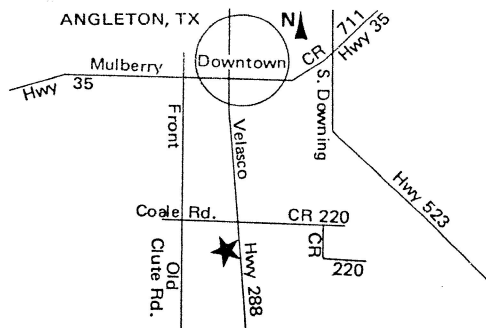

A PLAT OF A 1.00 ACRE TRACT OUT OF LOT 17 & 18, DIVISION 7 OF THE EAST HALF OF THE EDWIN WALLER LEAGUE, ABSTRACT 134, BRAZORIA COUNTY, TEXAS.

Scale: 1" = 100'

4T 7521

6-24-85

I, Randy L. Stroud, Registered Public Surveyor, Angleton, Texas do hereby certify that the plat shown hereon is a true representation of a field survey made by me, on the ground in June, 1985 and that all corners shown were either found or established by me.

Certified Correct: Randy L. Stroud
 Randy L. Stroud, Registered Public Surveyor,
 License #2112

RANDY L. STROUD
 CIVIL ENGINEER
 135 WEST LOCUST ST.
 ANGLETON, TEXAS 77515




↑ Northbound
U.S. HWY 288
to Angleton

← Westbound ← County Road 220 → Eastbound →

A plat of a 1.00 acre tract out of lot 17 and 18, division of the east half of the
Edwin Waller League, Abstract 134, Brazoria County, Texas.
Scale: 1" = 40', 4T 7521, June 24, 1985

Randy L. Stroud
Registered Public Surveyor, 2112
Civil Engineer
135 West Locust Street
Angleton, Texas 77515

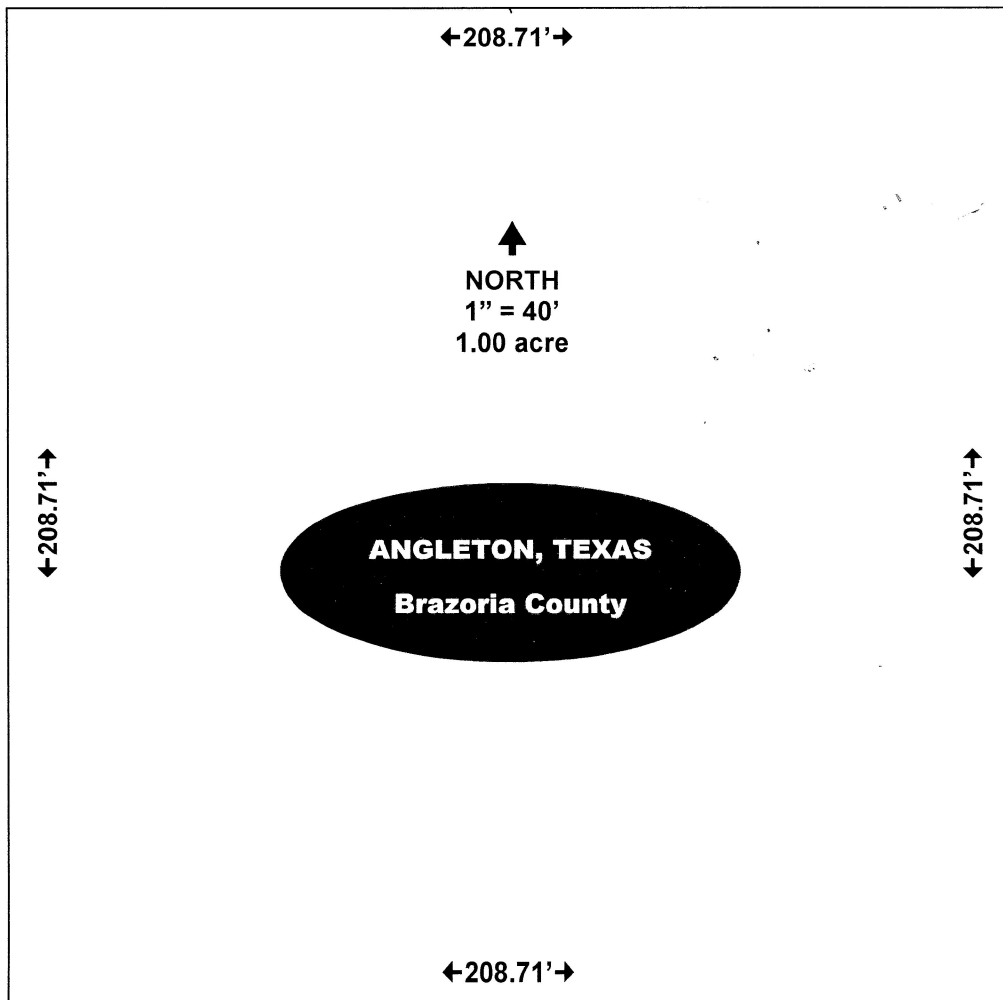

← Northbound ← U.S. HIGHWAY 288 → Southbound →

↓ Southbound
U.S. HWY 288
to Lake Jackson

JDJ Trust

6800 North IH 35-E • Waxahachie, TX 75165-5608
(Sterrett Exit 406 • Northeast Corner • Northbound Service Road)

☎ 972-576-8989 ☎ cel: 972-921-4760 • fax: ☎ fax: 972 ▲ 576 ▲ 8518 🌐 manley@aircanopy.net

solo page • plat 1.0ac angleton tx • 09/03/2009 11:49 • printed