


W. L. WINEY
JZE 243/6

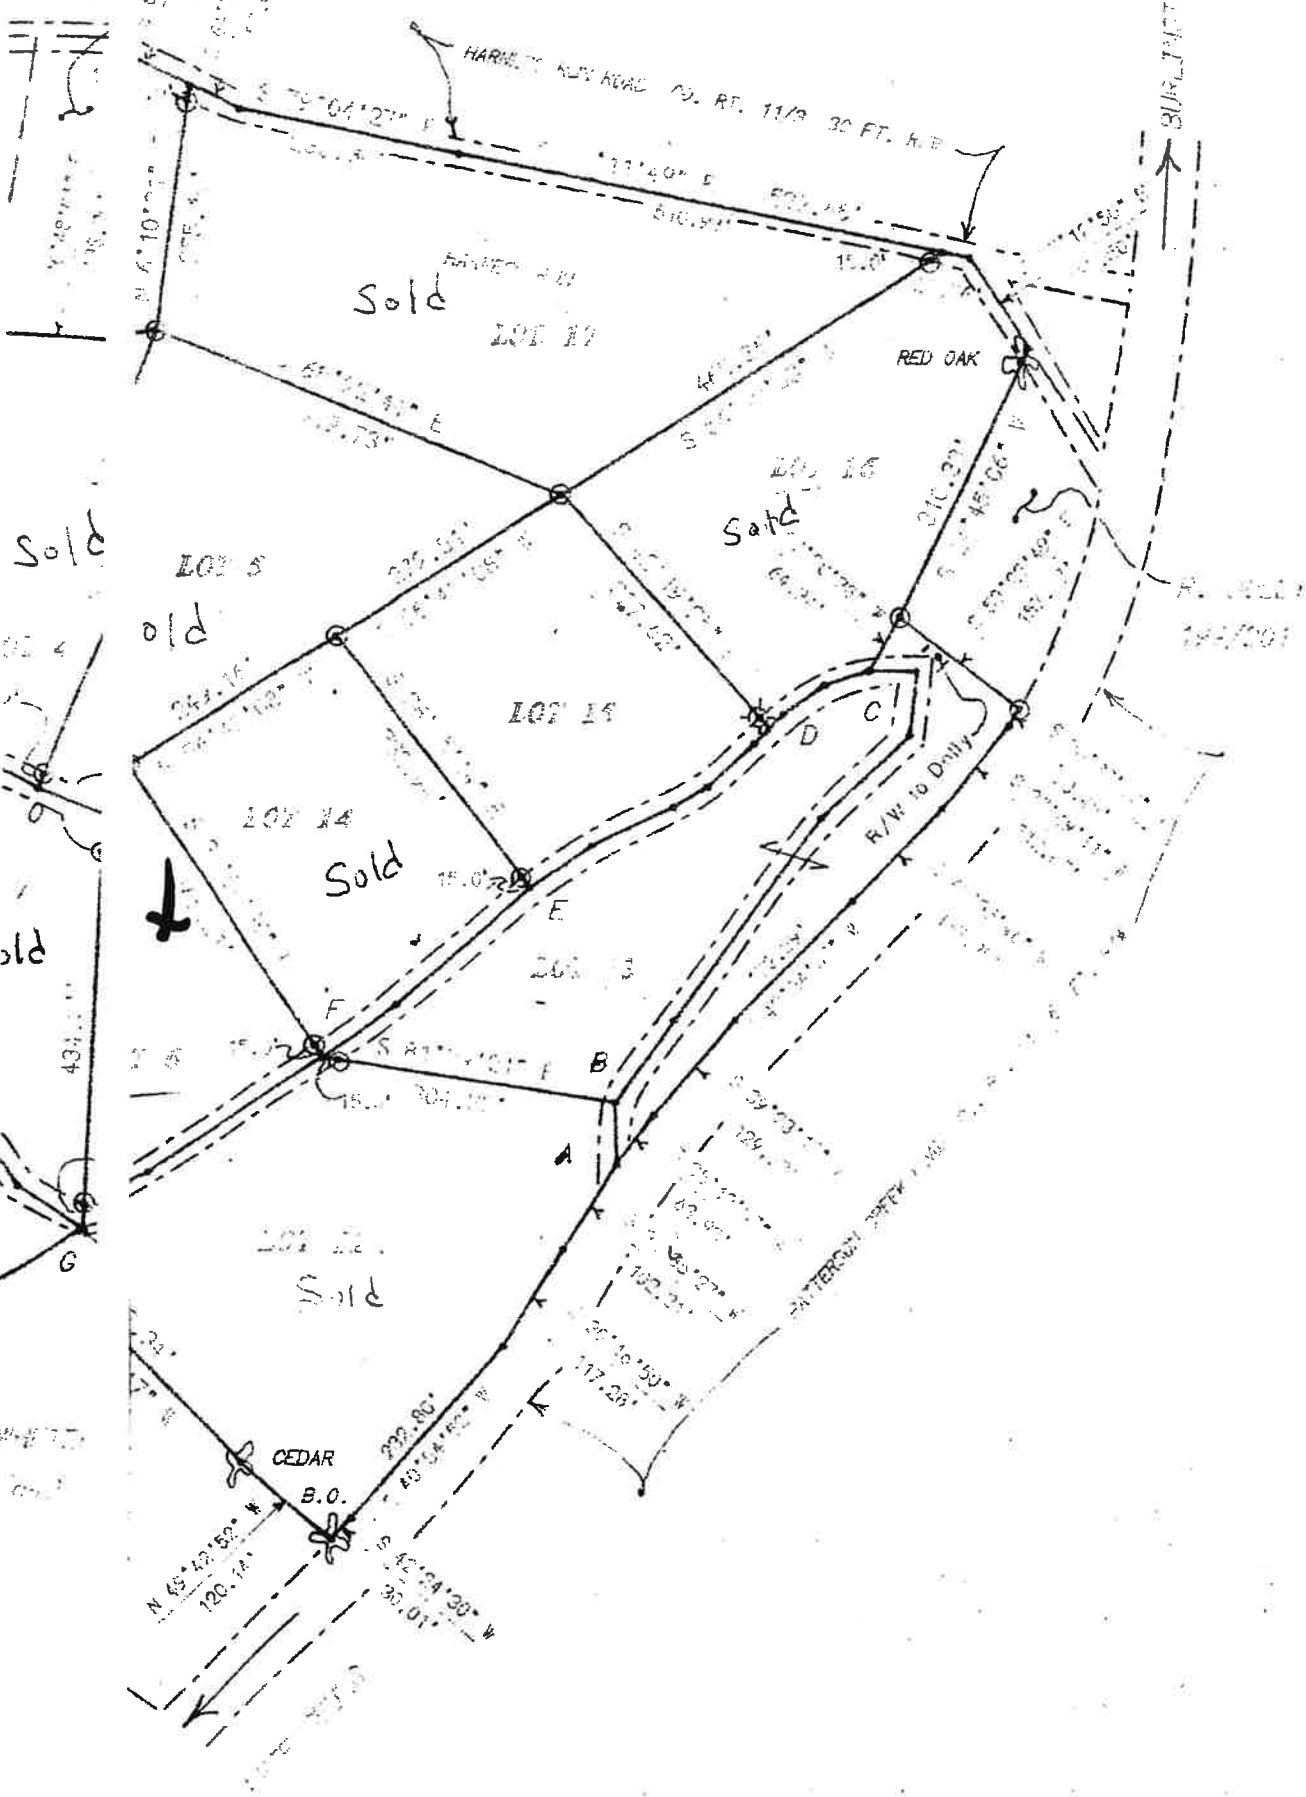

- N 2°08'00" E
- B -
- N 34°04'40" E
- N 34°49'20" E
- N 45°26'20" E
- N 5°13'04" E
- S 89°31'20" E
- C -
- S 70°46'40" E
- S 53°45'10" E
- S 43°16'50" E
- D -
- S 43°16'50" E
- S 46°46'04" E
- S 58°15'57" E
- S 63°14'10" E
- S 64°08'00" E
- E -
- S 47°05'00" E
- S 50°13'00" E
- S 55°06'00" E
- S 61°20'00" E
- S 68°00'37" E
- G -
- N 57°19'23" E
- N 52°06'14" E
- N 26°44'41" E
- H -
- N 24°14'01" E
- N 24°45'27" E
- I -
- N 56°41'44" E
- J - K
- N 67°00'51" E
- N 80°06'20" E
- K - L
- S 65°14'22" E
- L - M
- S 58°38'22" E
- I - N

STATE OF WEST VIRGINIA, MINERAL COUNTY TO-WIT:

W. L. WINEY