

Silver Spring, Md. 20904

Hamshire Meridian  
October 1989  
8° 40' West  
All Bearings Are  
Magnetic

Plat of Survey of the

# LINCOLN COX PROPERTY

Moorefield District, Hardy County, West Virginia

Reference: Deed Book 151, Page 666

Contains 146.352 Acres

COLUMBIA GAS TRANSMISSION  
126/91 423.21 AC.

ALVIN P. BEAN  
ERVIN D. BEAN  
VERONA B. OLIVER  
201/401 148 AC.

ALVIN P. BEAN  
ERVIN D. BEAN  
VERONA B. OLIVER  
201/401

JAMES L. & ROMONIA K. ABRELL  
193/471

RAYMOND L. ORNDORFF, JR.  
84/497

RAYMOND ORNDORFF  
86/554 149 AC.

OLIVER B. BEAN  
CLARISE BEAN  
87/537 83 AC.

LYNN W. BEAN  
98/198 69 AC.

ALVIN P. BEAN  
ERVIN D. BEAN  
VERONA B. OLIVER  
201/401 132.5 AC.


State of West Virginia  
Hardy County, to-wit:

Hardy County Court Clerk's Office  
This instrument was this day presented to me in my office  
and thereupon, together with the certificate thereby annexed  
is admitted to record.

Attest:

Clerk

Hardy County, West Virginia

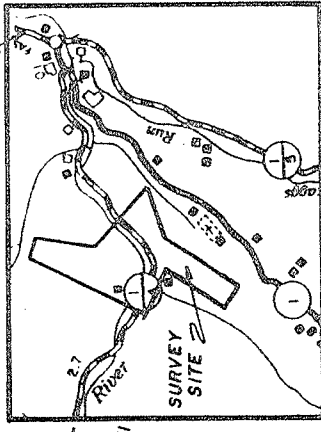

VICINITY MAP

LEGEND

- Property Line
- As Shown
- Limits of Right of Way
- Fence
- Utility Pole/Line
- Gas Line
- No. 5 Rebar Set By Fence Post
- No. 5 Rebar Set By Corner Fence Post
- Point in Center Line of Road

COURSES

- | COURSE | BEARING         | DISTANCE |
|--------|-----------------|----------|
| A      | N 23° 01' 43" E | 23.47'   |
| B      | N 23° 01' 43" E | 119.60'  |
| C      | N 13° 22' 53" E | 191.74'  |
| D      | S 86° 07' 06" W | 217.04'  |
| E      | N 86° 07' 06" W | 130.02'  |
| F      | S 12° 44' 01" W | 230.37'  |
| G      | S 40° 21' 59" W | 78.48'   |
| H      | S 40° 21' 59" W | 88.92'   |


DONALD H. & EDITH D. WRIGHT  
193/554 176.1 AC.

SCALE: 1" = 400'


TAX MAP 228 PARCEL 9

STULTZ & ASSOCIATES, INC.  
Engineers - Planners - Surveyors  
Remney, West Virginia 26187

File No. Client: STUELLA I. PRICE  
Surveyed By: EJM Date: 03/90  
Drawn By: GEL Date: 03/90  
Satisfactory To: \_\_\_\_\_ Date: \_\_\_\_\_

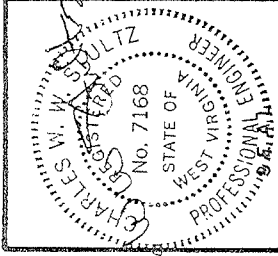

Cox, Lincoln

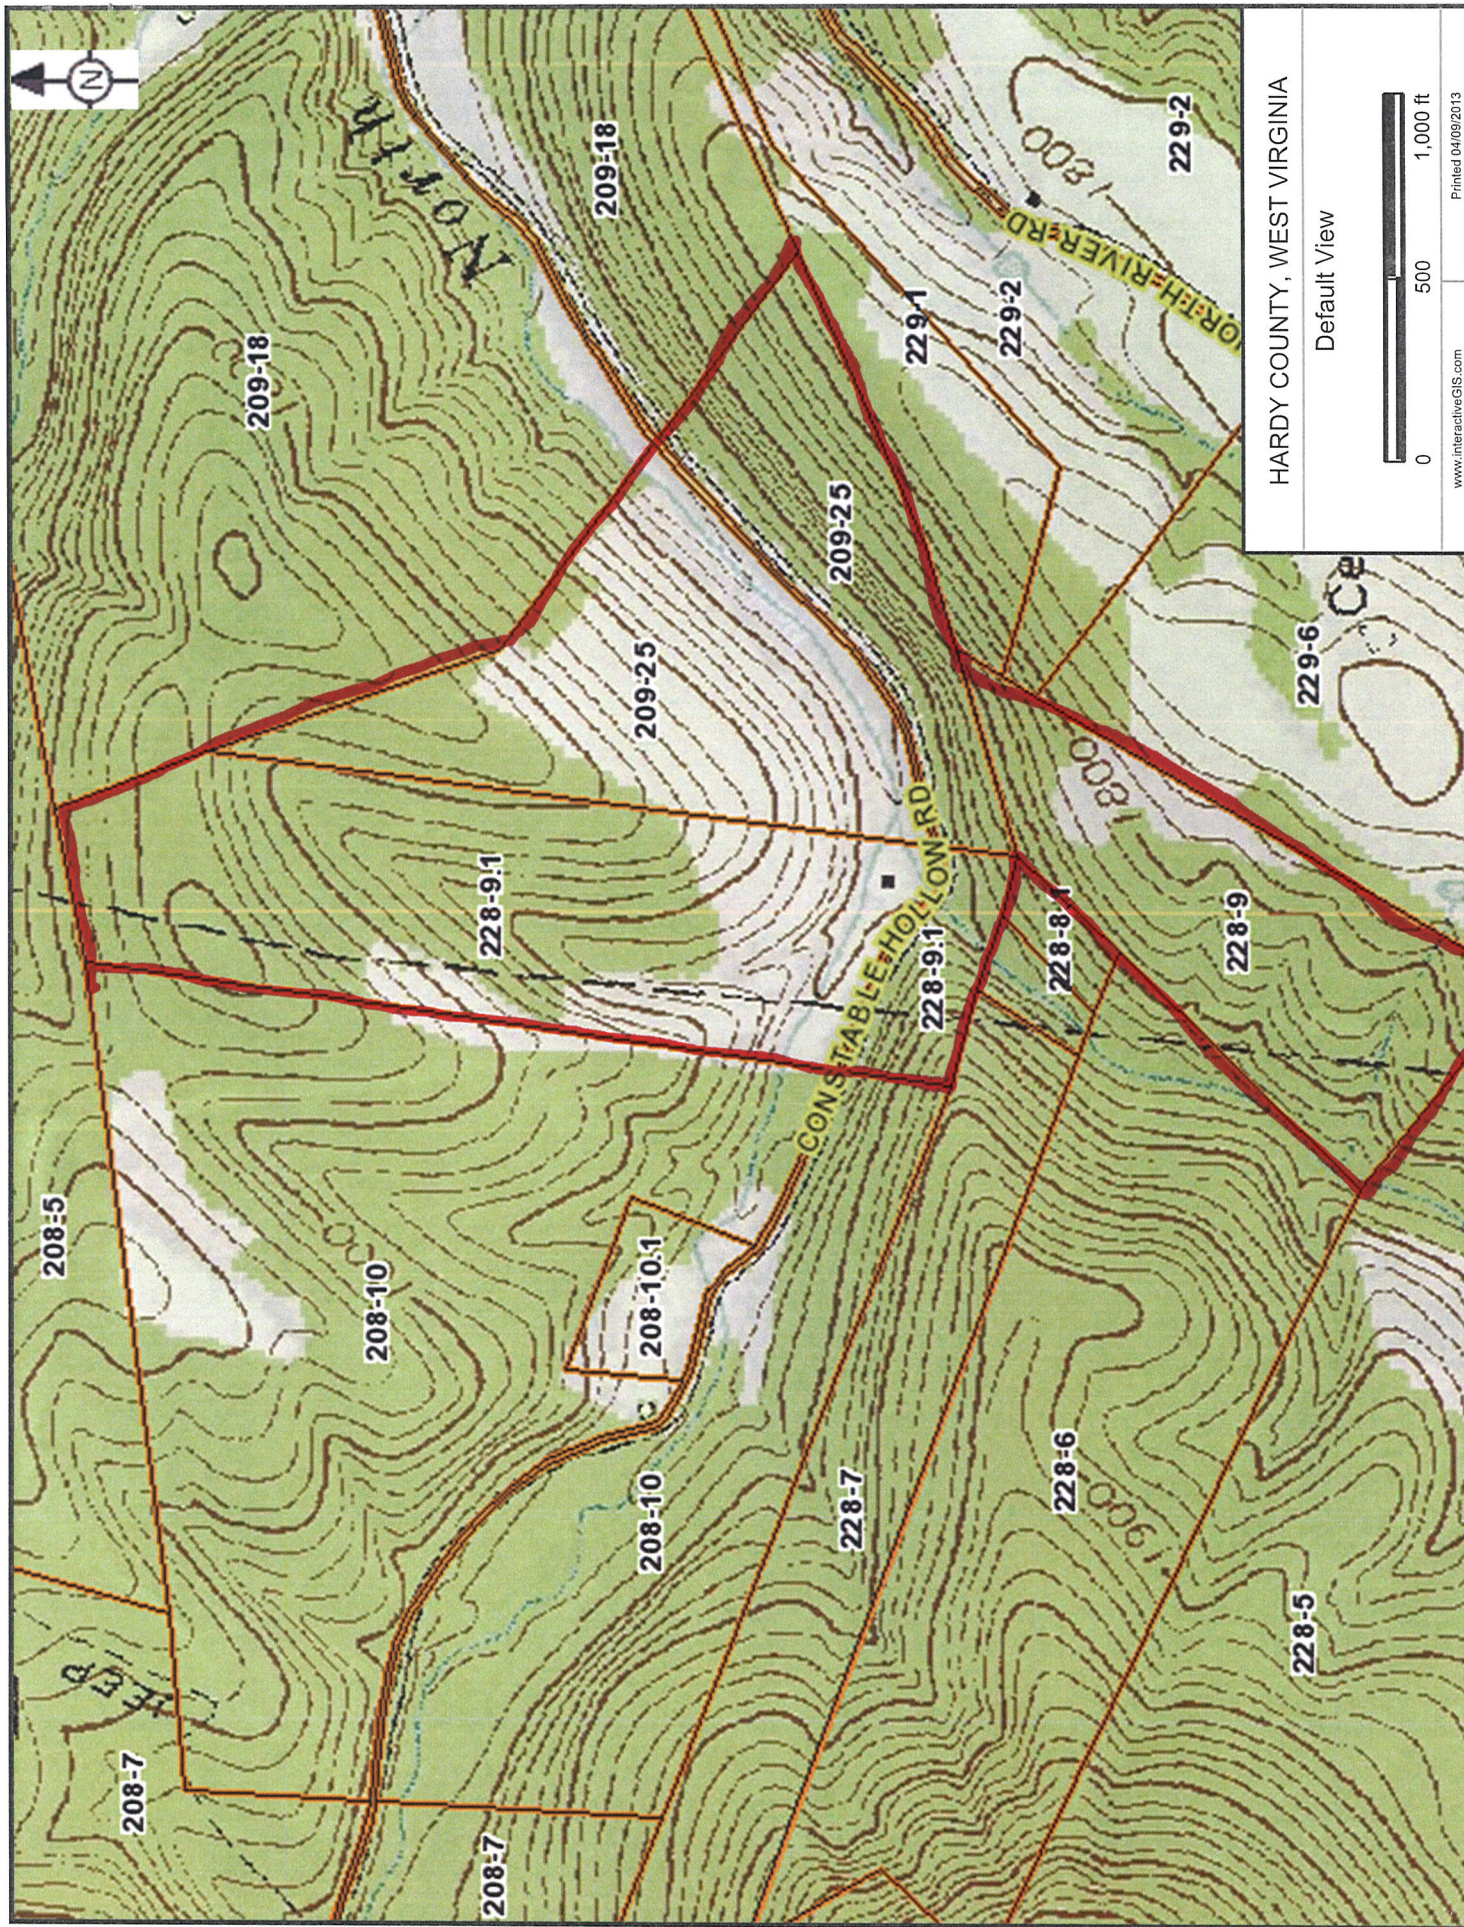

HARDY COUNTY, WEST VIRGINIA

Default View



www.interactiveGIS.com

Printed 04/09/2013

