


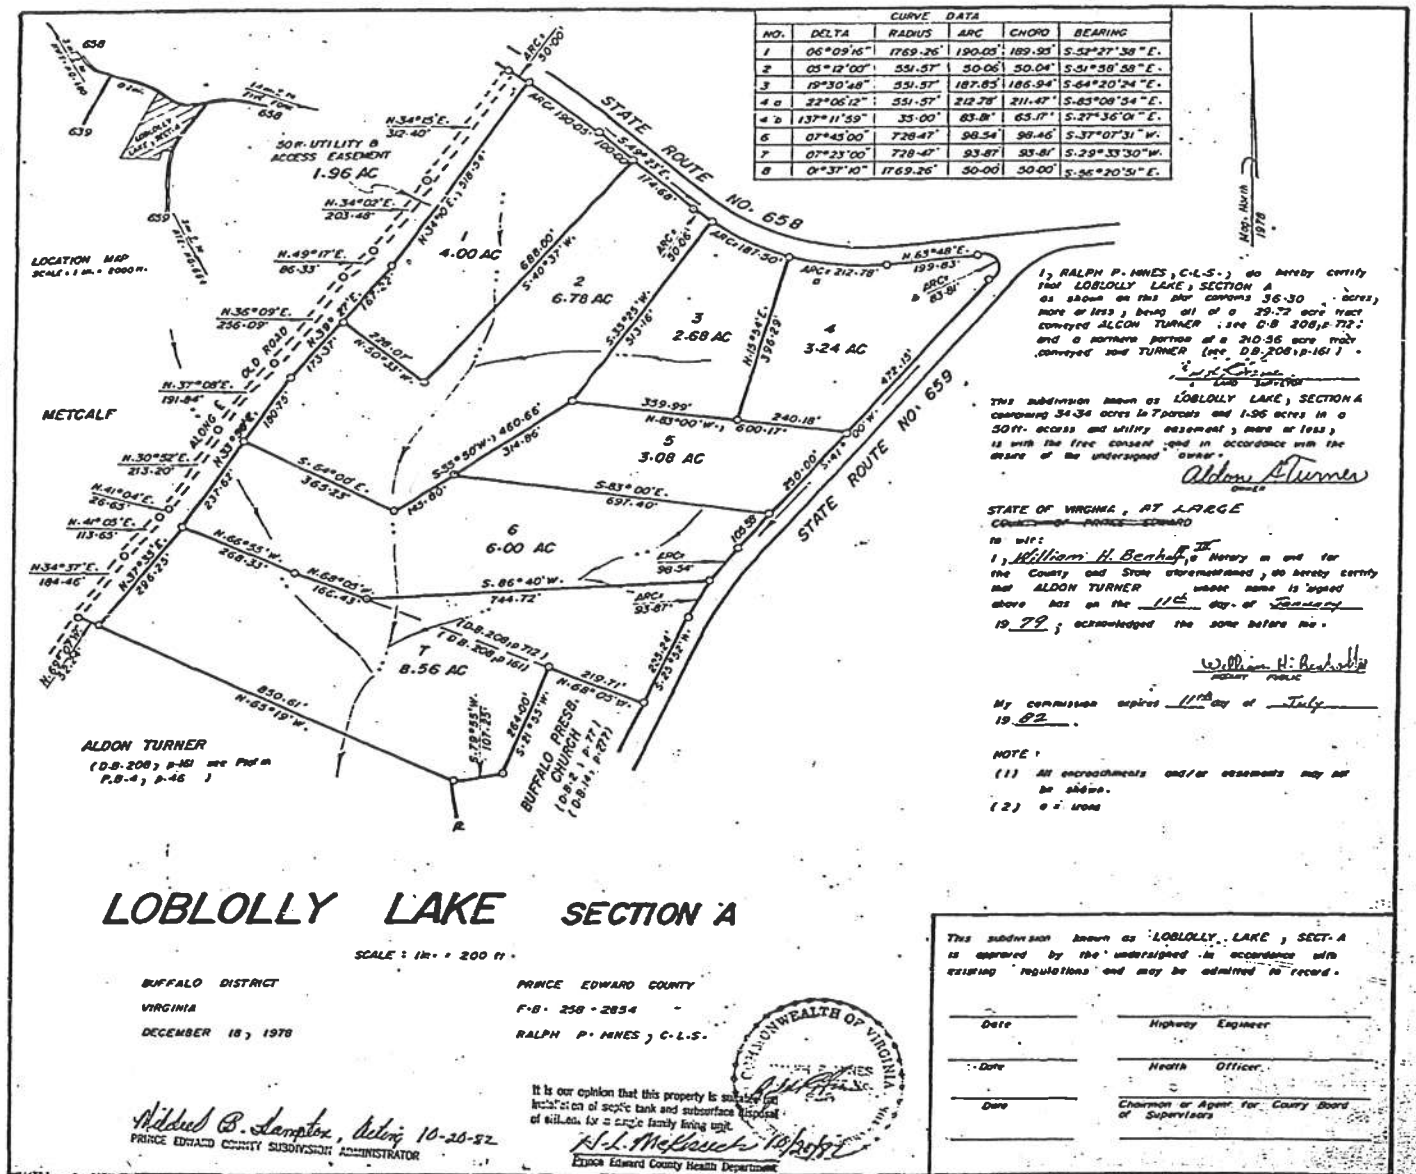

LOBLOLLY LAKE SECTION A

SCALE: 1 in. = 200 ft.

BUFFALO DISTRICT
VIRGINIA
DECEMBER 18, 1978

PRINCE EDWARD COUNTY
F.B. 258-2854
RALPH P. MINES, C.L.S.

Adrian B. Lampton, Acting 10-20-82
PRINCE EDWARD COUNTY SUBDIVISION ADMINISTRATOR

It is our opinion that this property is suitable for location of a public bank and substructure thereof of sufficient size for a single family living unit.

N. L. McLeach
Prin. Edward County Health Department

In the Clerk's Office of the Circuit Court of Prince Edward County, Virginia, October 28, 1982.

The foregoing Plat was this day presented in said office along with and as a part of affidavit from Aldon A. & Janet L. Turner to Aldon A. Turner and Janet L. Turner, which said Affidavit has been recorded in Deed Book 221 at page 845.

Teste:

Dolores E. Noble
Clerk