


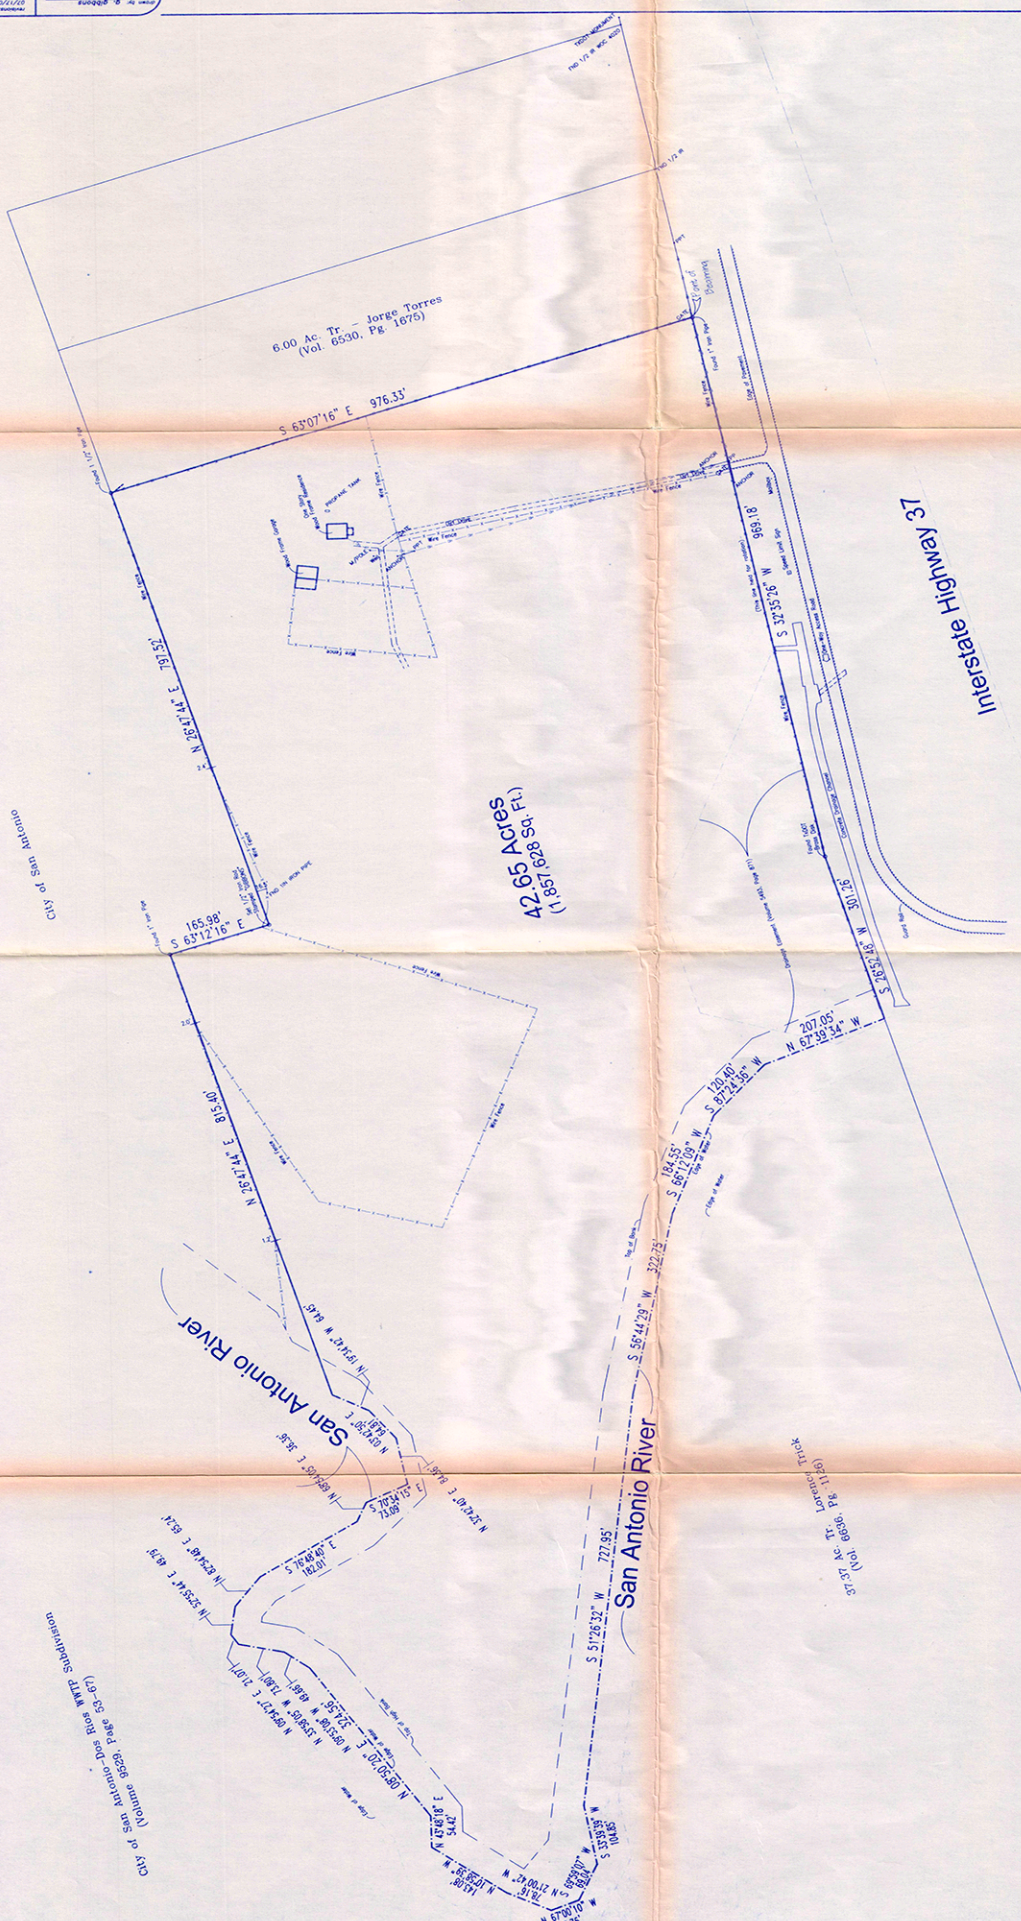

Surveyed by: **G. Gibbons**
 Date: **06/17/04**




