


HIDE-A-WAY HILLS

SECTION NO 3

V. SEESOLTZ HIDE-A-WAY HILLS CO.

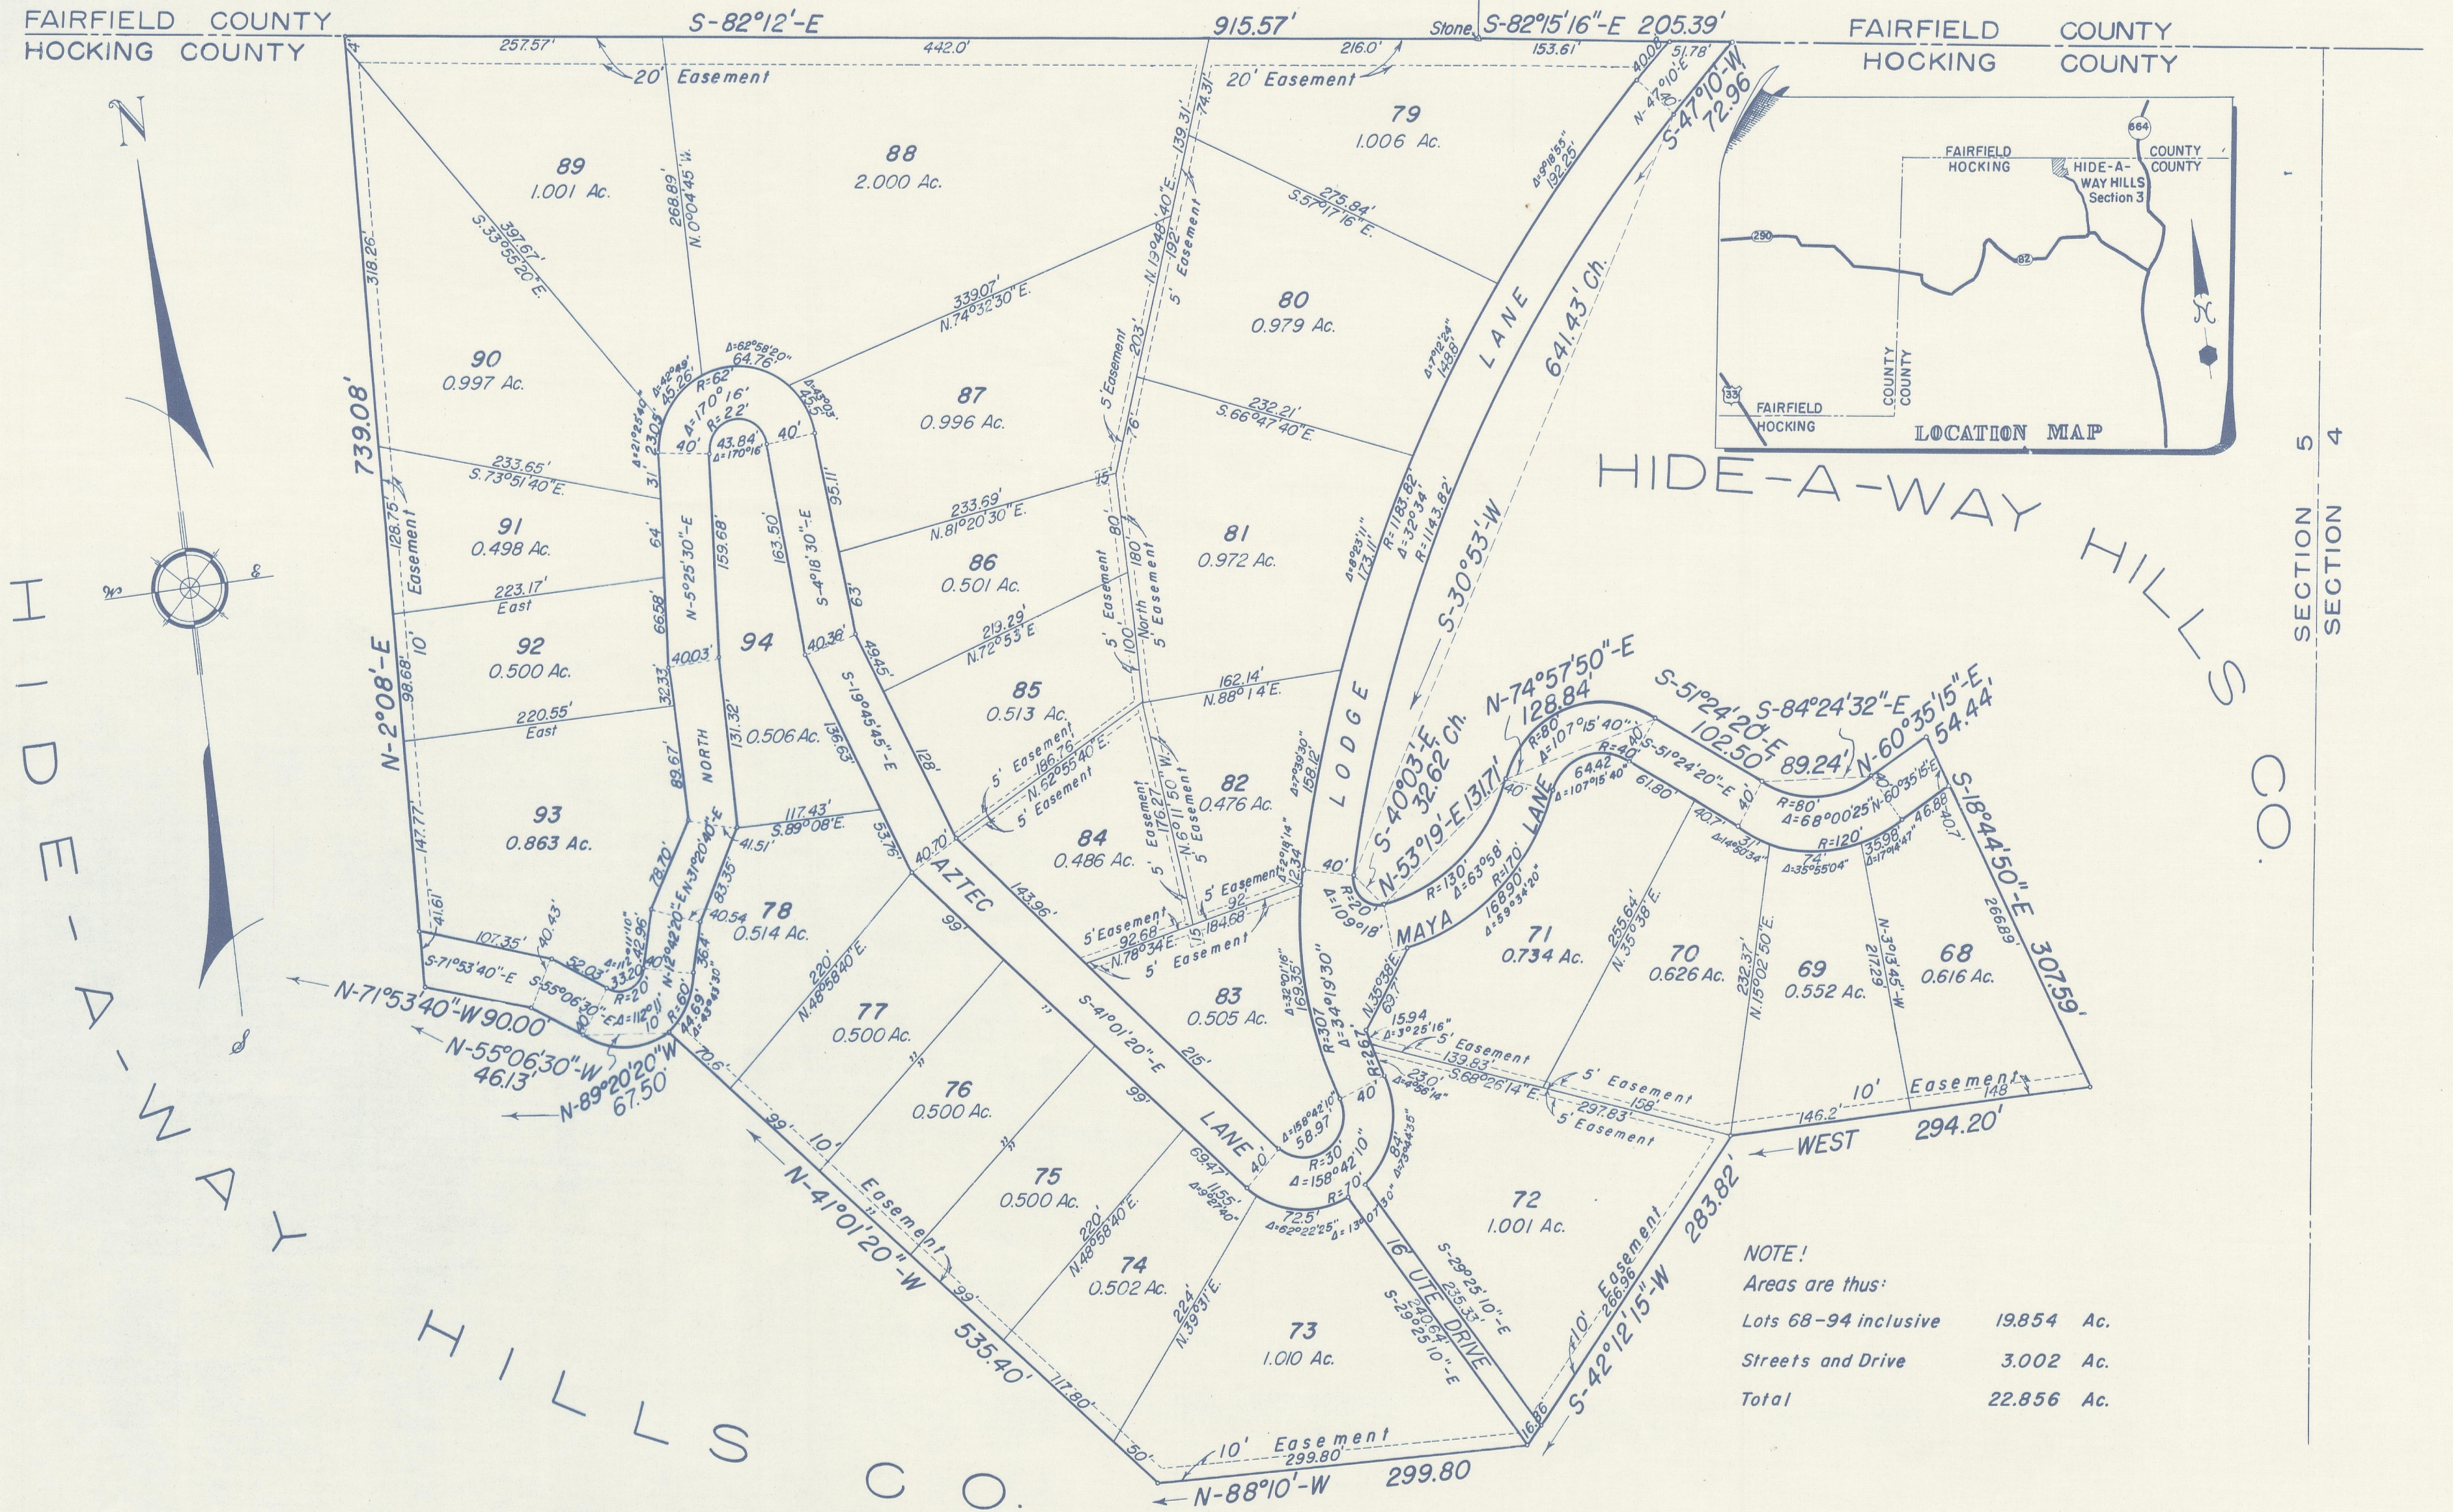

Situated in the State of Ohio, County of Hocking, Township of Marion, Township 15 North, Range 17 West, Section 5, United States Military Lands and being 22.856 acres of a tract as conveyed to the "HIDE-A-WAY HILLS CO." by deed of record in Deed Book 109, Page 396, Recorder's Office, Hocking County, Ohio.

The undersigned HIDE-A-WAY HILLS CO., an Ohio Partnership, by JEDO ESTATES, INC., an Ohio Corporation, the Managing Partner, and by F. M. DONELSON, President, and E. JEAN DONELSON, Secretary, duly authorized in the premises, do hereby certify that the plat hereon correctly represents its "HIDE-A-WAY HILLS, SECTION No. 3", a subdivision of Lots 68 to 94 inclusive and do hereby accept this plat of same.

Easements are reserved where indicated on the plat for the construction, operation and maintenance of public utility lines above and beneath the surface of the ground and where necessary are for the construction, operation and maintenance of service connections to adjacent lots and lands and for storm drainage.

IN WITNESS THEREOF, HIDE-A-WAY HILLS CO., an Ohio Partnership, by JEDO ESTATES, INC., an Ohio Corporation and the Managing Partner, by F. M. DONELSON, President, and E. JEAN DONELSON, Secretary, have hereunto set their hands this 19th day of July, 1961.

WITNESSES:

HIDE-A-WAY HILLS CO.
by JEDO ESTATES, INC.

F. M. Donelson, President

E. Jean Donelson, Secretary

STATE OF OHIO S.S.
COUNTY OF FRANKLIN

Before me, a Notary Public, in and for said County personally came F. M. DONELSON, President, and E. JEAN DONELSON, Secretary, of JEDO ESTATES, INC., Managing Partner of HIDE-A-WAY HILLS CO., who acknowledged the signing of the foregoing certificate to be their voluntary act and deed and the voluntary corporate act and deed of said Corporation for the uses and purposes therein expressed

IN WITNESS WHEREOF, I have hereunto set my hand and affixed my official seal this 19th day of July, 1961.

Robert H. Norris
Notary Public, Franklin County, Ohio
My Commission Expires Nov. 14, 1962

This is to certify that the Board of County Commissioners of Hocking County, Ohio, did on the 20 day of July, 1961, at a regular session of said Board, approve the plat hereon for the uses and purposes stated therein.

Carl M. Engh
Clerk of Board

Otto A. Shaw

Thomas J. Conner

Walter A. Voth

BOARD OF HOCKING COUNTY COMMISSIONERS

Approved this 20 day of July, 1961

By Albert W. Leabright
County Surveyor

Approved this 20th day of July, 1961

By F. A. B. Co. As. J. L. Secy.
Hocking County District Board of Health

Transferred on the tax duplicate this 21 day of July, 1961

Carl M. Engh
Auditor, Hocking County, Ohio

Received for Record this 27 day of July, 1961, at 9:55 A.M.

Esther Carpenter
Recorder, Hocking County, Ohio

Recorded this 27 day of July, 1961, in Plat Book 6, Page 43

Fee \$5.20 File No. 16343

SURVEYED & PLATTED
BY

EVANS, MECHWART, HAMBLETON & TILTON
CIVIL ENGINEERS & SURVEYORS
GAHANNA, OHIO

• = IRON PIN

SCALE: 1"=100'

JULY, 1961

We do hereby certify that we have surveyed the above premises and prepared the attached plat and that said plat is correct.
All dimensions are shown in feet and decimal parts thereof. Dimensions on curves are chord measurements.

By Oliverwood
Registered Surveyor #4652