


PLAT OF SURVEY

*Boundary lines, size & shape
are an approximate sketch only
and not to scale*

UNION DISTRICT RITCHIE COUNTY
WEST VIRGINIA
28 SEPTEMBER 2004

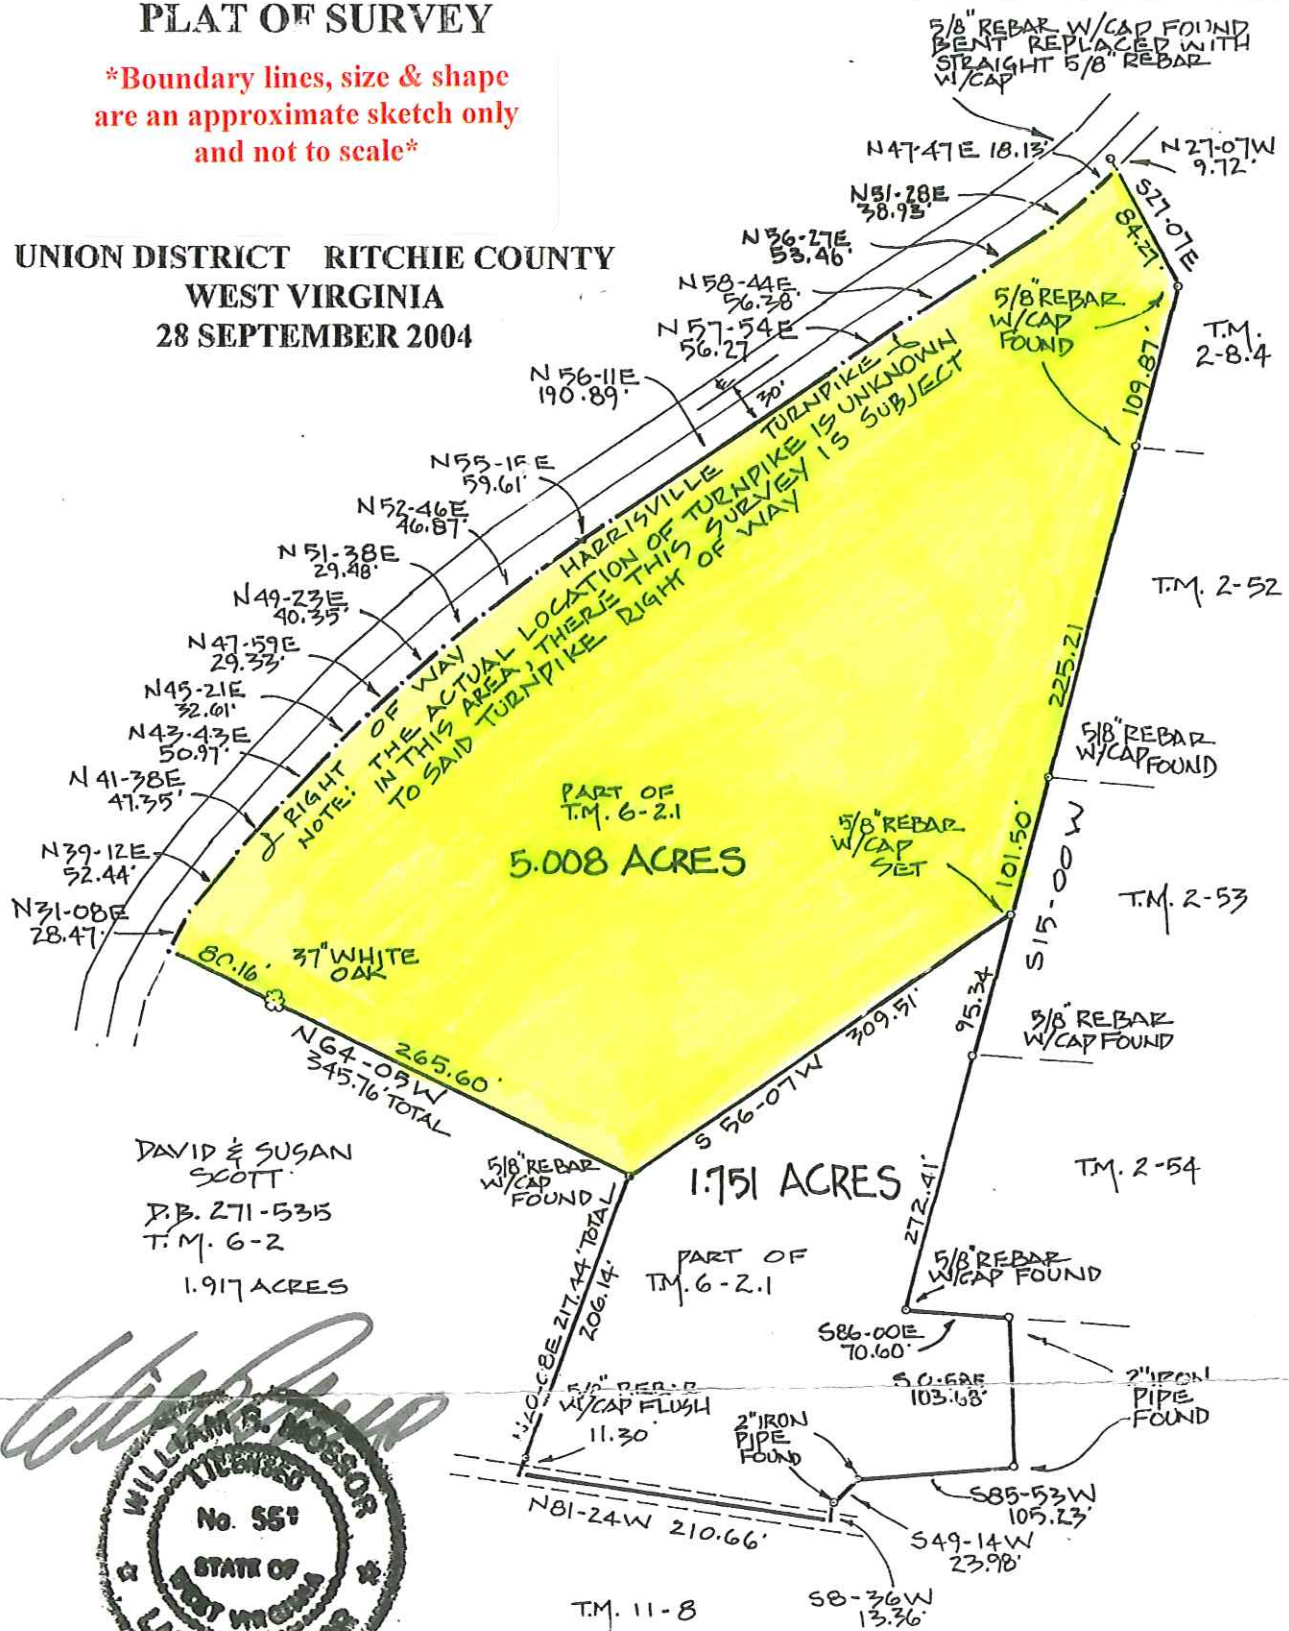

DAVID & SUSAN
SCOTT
P.B. 271-535
T.M. 6-2
1.917 ACRES



BEING PART OF THE LAND CONVEYED BY DORIS MILDRED PRATHER TO BOBBY O. CHANCEY AND
CAROLYN M. CHANCEY BY A DEED DATED 15 APRIL 1996 AS RECORDED IN THE RITCHIE COUNTY CLERKS
OFFICE IN DEED BOOK 257 AT PAGE 100.

SURVEYED DURING JULY 1997 AND SEPTEMBER 2004 BY WILLIAM R. MOSSOR, P. S., OF HARRISVILLE, WV.