




Buffalo Bend Rd.

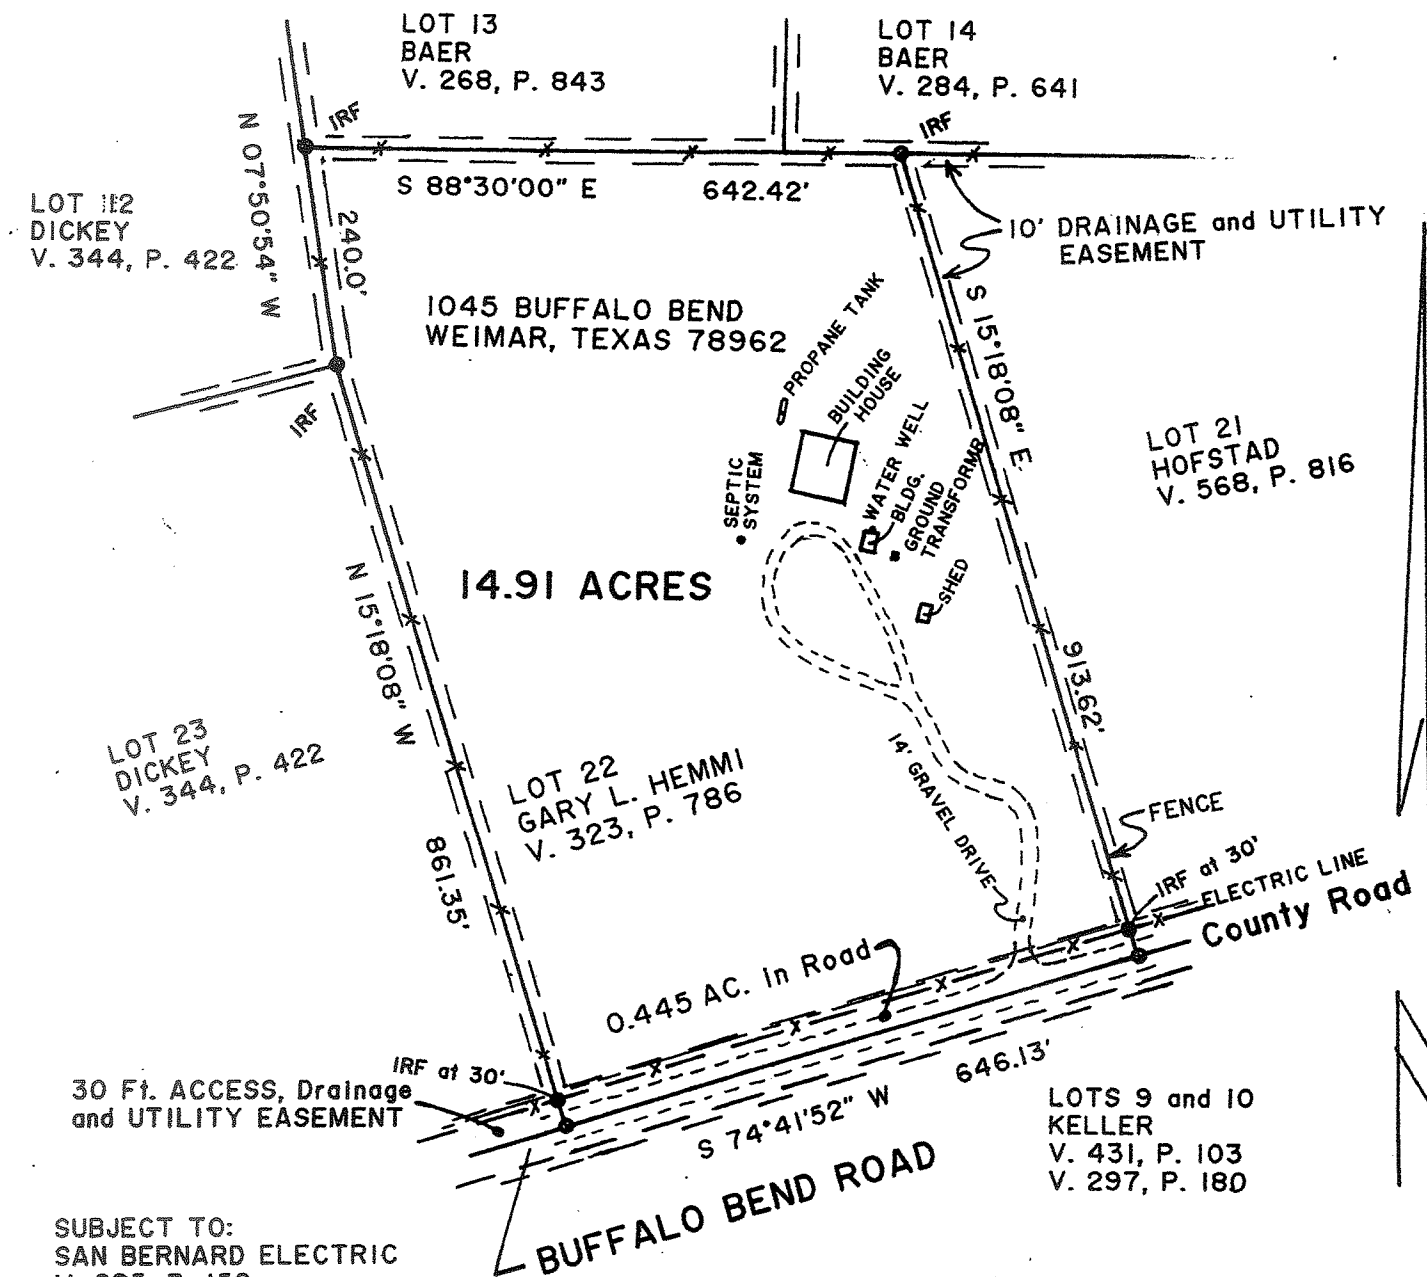

CRAIG S. COLELLI and wife, STEPHANIE
LOT 22 of OAKRIDGE RANCH SECTION
NINE in the THOMAS ALLEN SURVEY,
A-63, according to the PLAT recorded
in MAP SLIDE 80 of the PLAT RECORDS
of COLORADO COUNTY, TEXAS
SCALE: 1"=200', IRF=IRON ROD FOUND

TO THE LIENHOLDERS AND/OR THE OWNERS OF THE PREMISES SURVEYED
AND TO THE TITLE COMPANY:

The undersigned does hereby certify that this survey was this
day made on the ground of the property legally described hereon
and is correct, and that there are no discrepancies, conflicts,
shortages in area, boundary line conflicts, encroachments, over-
lapping of improvements, easements, or rights of way, except
as shown hereon, and that said property has access to and from
a dedicated roadway.

Tim W. Muras
Tim W. Muras, R.P.L.S.
Registered Professional Land Surveyor No. 4401
Schulenburg, Texas
July 30, 2008

