



CENTERLINE CURVE DATA

NO.	RADIUS	DELTA	ABC	AN	CHORD
A	1575.21	0° 47' 10"	93.97	0.00	N 54° 58' 05" W 99.95
B	1023.24	0° 49' 10"	292.51	0.00	N 52° 37' 35" W 292.52
C	2261.97	0° 40' 10"	119.97	0.00	N 82° 36' 50" W 119.96

LOT NO.	RADIUS	DELTA

VICINITY MAP

SCALE 1" = 2 MILES

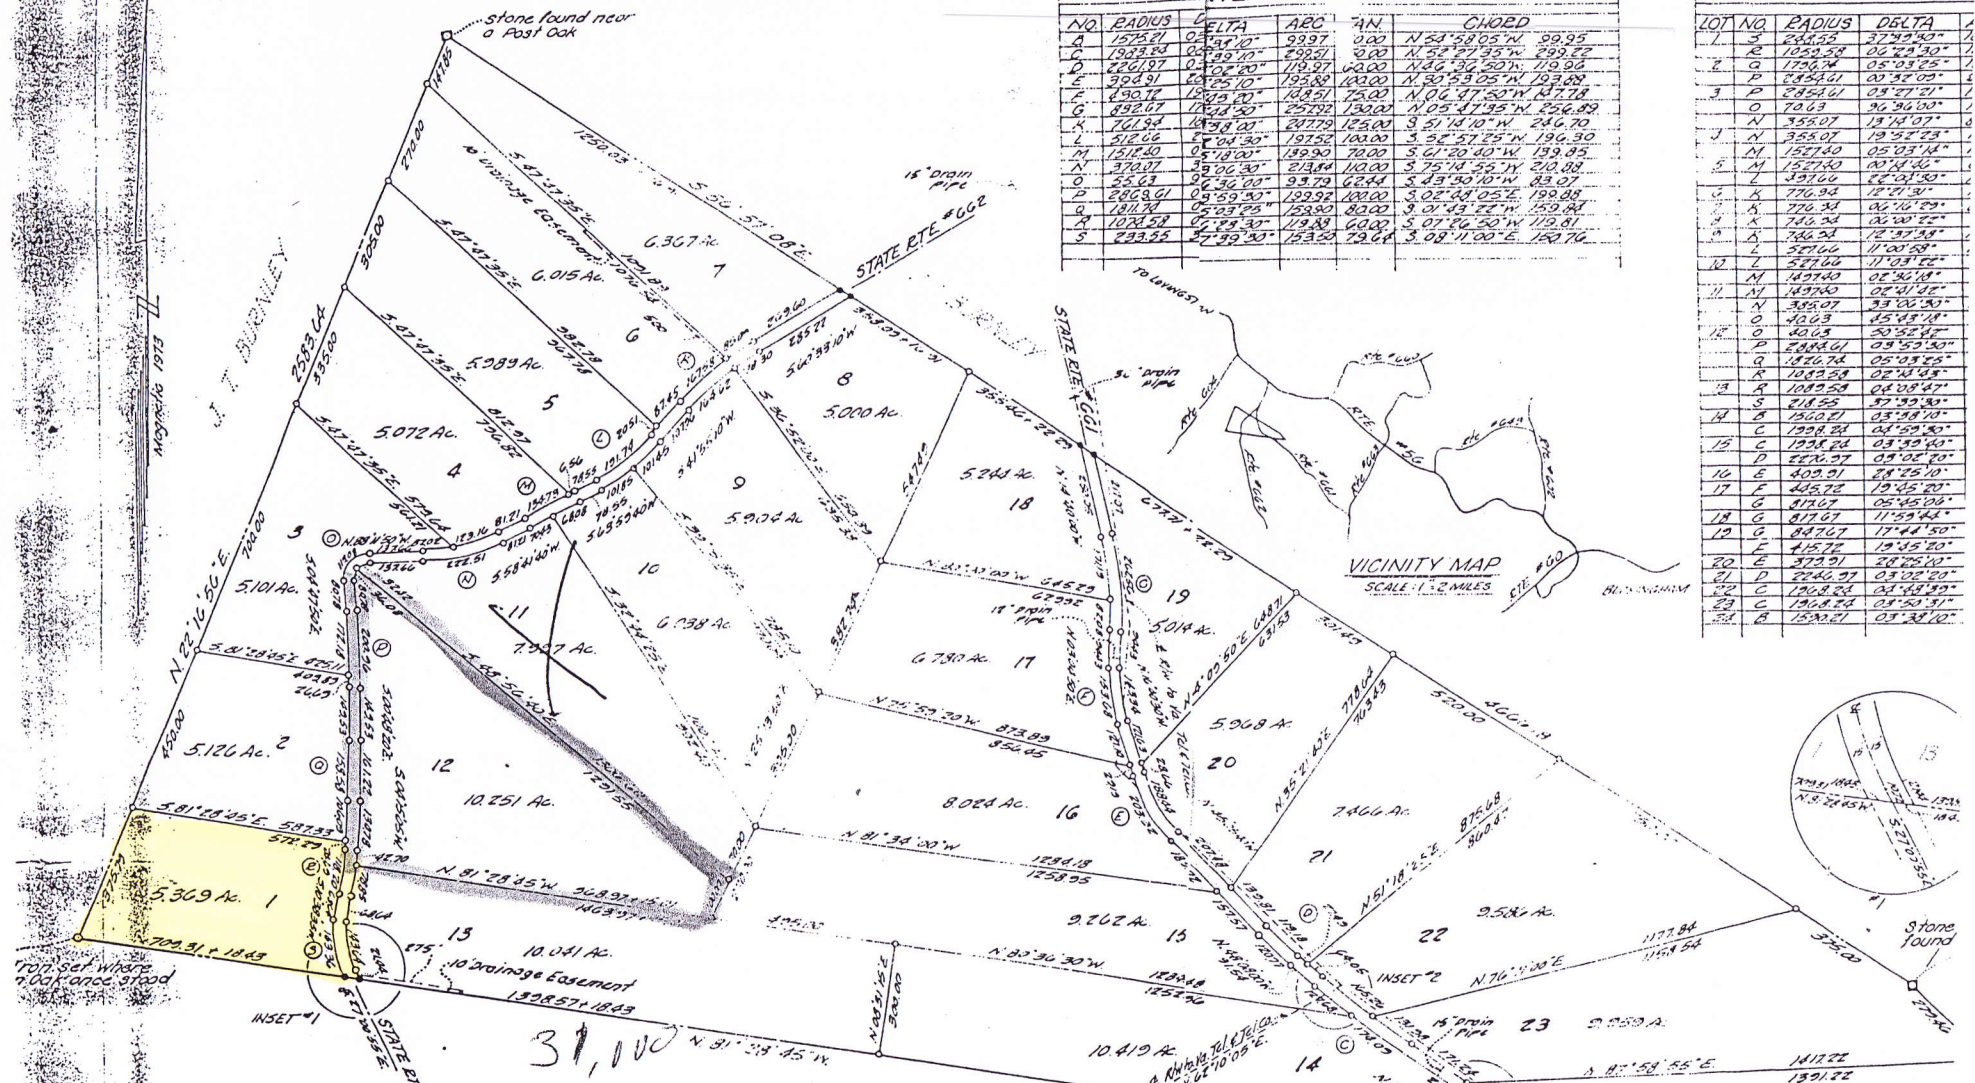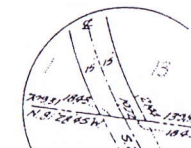

CERTIFICATE OF APPROVAL

This subdivision, known as FRIENDLY ACRES subdivision, is approved by the undersigned accordance with existing subdivision regulations and may be committed to record.

DATE 7-5-73

HIGHWAY ENGINEER

DATE

HEALTH OFFICER

DATE

AGENT OR REPRESENTATIVE OF GOVERNING BODY

OWNER'S CERTIFICATE

We, B.T. Friend Company, a Virginia Corporation by William J. Allen, President, and Kathryn N. Garrell, Secretary, owners of the lands shown and described hereon, hereby adopt this plan of subdivision. There are no suits of action, leases, liens, or trusts on any of these lands.

DATE WILLIAM J. ALLEN, PRES.

DATE KATHRYN N. GARRELL, SEC.

STATE OF VIRGINIA TO WIT:



SURVEYOR'S CERTIFICATE

I hereby certify that to the best of my knowledge and belief all of the requirements of the Board of Supervisors and ordinances of the County of Buckingham County, Virginia, regarding the platting of subdivisions within the County, have been complied with. Given under my hand this 17th day of July, 1973.

3.

LOT

FRIEN

JAMES RIVER
BUCKINGHAM
MARCH, 1973