


EXHIBIT ONLY SHEET 1 OF 1

EXHIBIT OF 2 LOTS COVERING 6.07 ACRES OF LAND SITUATED IN THE CITY OF BLANCO, BLANCO COUNTY, TEXAS OUT THE HORACE EGGLESTON LEASE SURVEY NO. 24, ABSTRACT 1, BEING A PORTION OF A 6.52 ACRE TRACT, CALLED TRACT 1 AS CONVEYED TO THE ROBERT N. LOWERY 1986 TRUST, THE BARBARA S. MCCLUNG LIVING TRUST AND ROBERT C. MCCLUNG OF RECORD IN VOLUME 498, PAGE 839, OFFICIAL PUBLIC RECORDS AND A 7.040 ACRE TRACT AS CONVEYED TO UPTOWN BLANCO OF RECORD IN VOLUME 273, PAGE 863, OFFICIAL PUBLIC RECORDS OF BLANCO COUNTY, TEXAS.

LEGEND

- These symbols apply to be found in the survey:
- 1/2" Iron Pin Set at Survey Point
- 1/2" Iron Pin Set at
- Utility Pole
- Overhead Utility
- Fence

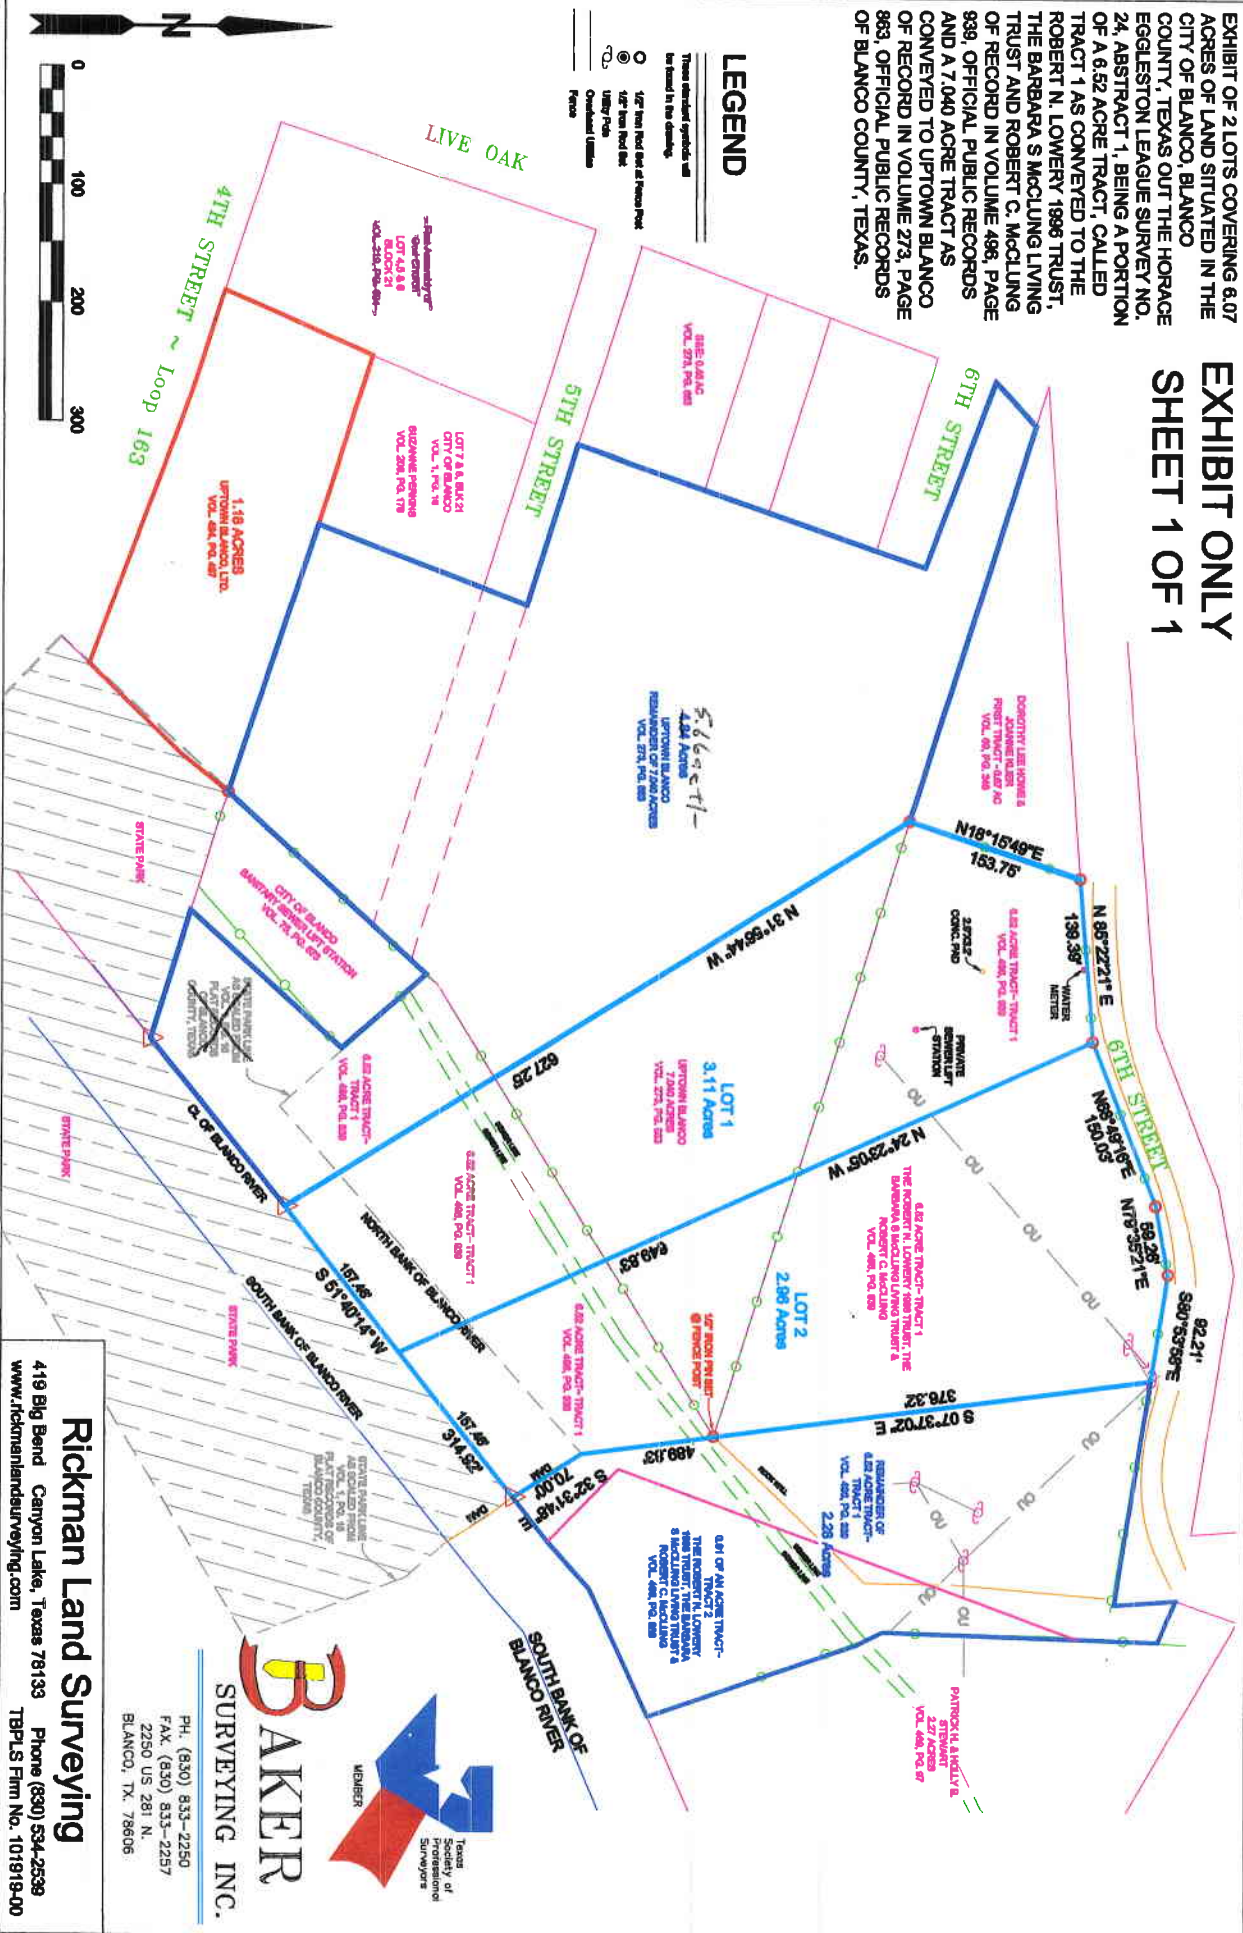

Rickman Land Surveying
419 Big Bend Canyon Lake, Texas 78133
www.rickmanlandsurveying.com
Phone (830) 834-2538
TBPUS Firm No. 101818-00

BAKER
SURVEYING INC.

PH. (830) 833-2250
FAX. (830) 833-2257
2250 US 281 N.
BLANCO, TX. 78606

WILBER
Texas Society of Professional Surveyors