


PREPARED FOR:
SANDRA HAMLIN
1352 CR 350
CONCAN, TX 78838

PURPOSE OF SURVEY:
BOUNDARY

G. C. & S. F. R.R. CO.
SURVEY 1033
ABSTRACT 1309

ELY F. ROSS
SURVEY 622
ABSTRACT 414

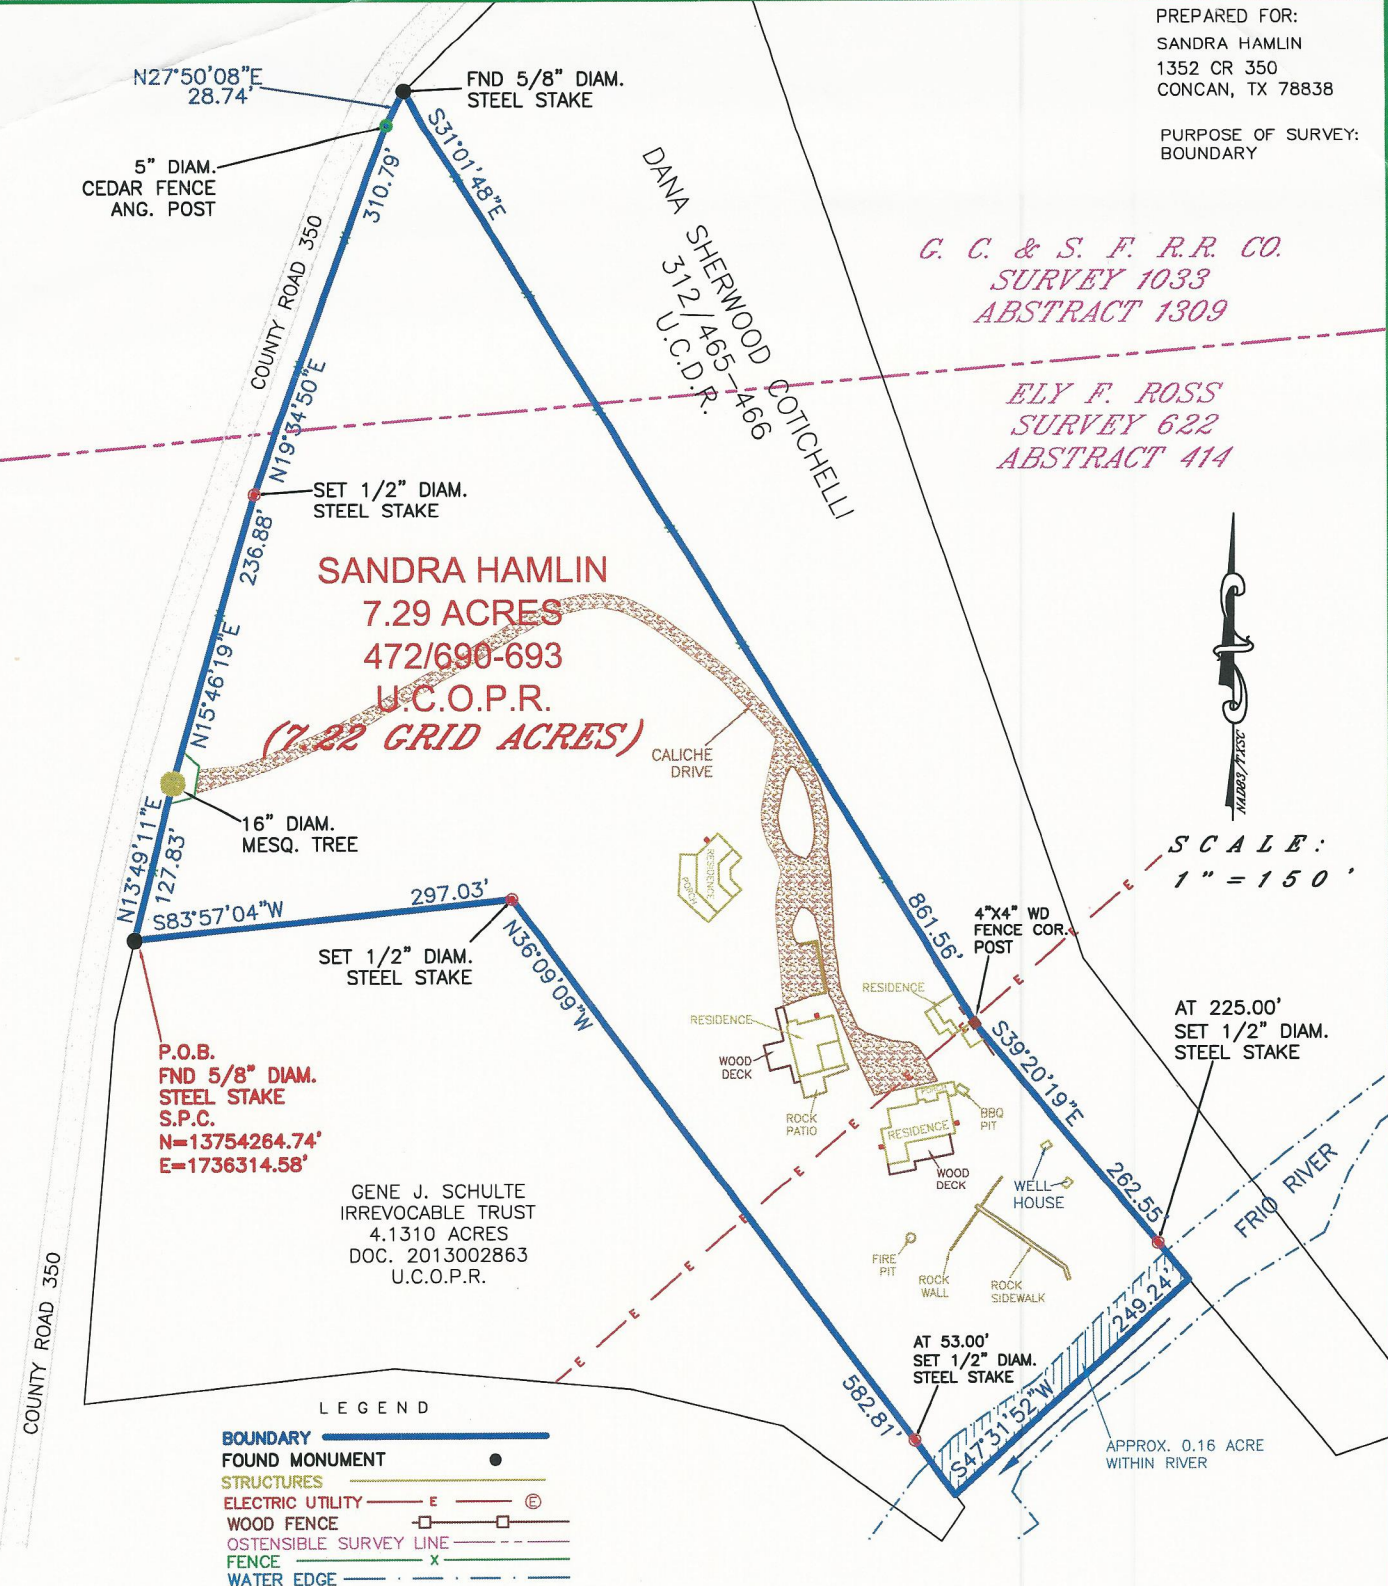

PLAT SHOWING:

Being a Boundary Retracement Survey of 7.22 acres of land, lying in Uvalde County, Texas, being out of and parts of Survey 1033, G. C. & S. F. R.R. Co., Abstract 1309 and Survey 622, Ely F. Ross, Abstract 414, and also being that same certain tract called 7.29 acres as described in conveyance document to Sandra Hamlin, recorded in Volume 472, Pages 690-693 of the Uvalde County Official Public Records, Uvalde County, Texas.

NOTES:

SEE CORRESPONDING FIELD NOTES FOR FURTHER DESCRIPTION. IMPROVEMENTS SHOWN ARE LIMITED TO MAJOR STRUCTURES AND VISIBLE SALENT FEATURES. BEARINGS, DISTANCES, AND AREAS SHOWN HEREON CONFORM TO THE TEXAS COORDINATE SYSTEM NORTH AMERICAN DATUM 1983 (86), TEXAS SOUTH CENTRAL ZONE. 1/2" DIAMETER STEEL STAKES WITH IDENTIFICATION CAPS STAMPED "SMYTH/2046" SET AT ALL CORNERS UNLESS OTHERWISE NOTED OR SHOWN.

WARNING: UNAUTHORIZED ALTERATION OF CERTIFIED MATERIAL IS FORGERY.

D. G. Smyth & Co. Inc. FIRM #10008800

1022 GARNER FIELD RD.
SUITE D
UVALDE, TEXAS 78801
PHONE 830-591-0858

THIS GRAPHIC WORK REPRESENTS THE RESULTS OF A SURVEY BEING PROVIDED BY D. G. SMYTH & CO., INC. SOLELY FOR THE EXCLUSIVE USE OF THE PARTIES SHOWN HEREON AND FOR THE PURPOSE SHOWN ABOVE. THE GRAPHIC REPRESENTATION SHOWN HEREON DEPICTS CERTAIN CONDITIONS FOUND EXISTING AS OF THE DATE OF THE ACTUAL SURVEY AND IS LIMITED TO THESE CONDITIONS FOUND AT THAT TIME. NO LICENSE HAS BEEN CREATED, EXPRESSED OR IMPLIED, TO COPY THIS GRAPHIC WORK. ALL RIGHTS RESERVED, COPYRIGHT 2015, D.G. SMYTH AND CO., INC. ©



COMPLAINTS IN REGARD TO VIOLATIONS OF GENERAL RULES OF SURVEYING PROCEDURES AND PRACTICES SHOULD BE DIRECTED TO:
TEXAS BOARD OF PROFESSIONAL LAND SURVEYING
12100 PARK 35 CIRCLE
BLDG. A, SUITE 150 MC 230
AUSTIN, TEXAS 78753

CERTIFICATE

D. G. Smyth & Company, Inc. a Texas Corporation and the president of which is David Gregory Smyth, a Registered Professional Land Surveyor #2046 Does hereby certify to:

The Principal Parties of This Transaction.



STATE OF TEXAS:
COUNTY OF UVALDE:

I, D.G. SMYTH, DO HEREBY CERTIFY THAT THIS PLAT WAS PREPARED FROM AN ACTUAL SURVEY MADE ON THE GROUND BY MEN WORKING UNDER MY SUPERVISION AND THAT SAME IS TRUE AND CORRECT ACCORDING TO SAID SURVEY. THE PLAT AS PREPARED HAS A LIKENESS OF MY SEAL, IN THE COLOR RED, HEREON, AND IS ALSO EMBOSSED WITH MY IMPRESSION SEAL. IF THIS PLAT DOES NOT HAVE THESE TWO CONDITIONS FULFILLED, IT IS A COPY AND MAY HAVE BEEN ALTERED. I ASSUME NO RESPONSIBILITY FOR COPIES OF THE PLAT OTHER THAN THE COPIES BEARING MY ORIGINAL SEALS AND SIGNATURE.
COMPLETED: FEBRUARY 18, 2015

Mark Loggbrinck
REGISTERED PROFESSIONAL LAND SURVEYOR
REGISTRATION NO. 6418

PROJECT NO. 15-5366 CHK'D BY:
DRAWING NO. 15-5366
DATE: FEBRUARY 18, 2015