




CONSERVATION PLAN MAP
 UNITED STATES DEPARTMENT OF AGRICULTURE
 SOIL CONSERVATION SERVICE
 cooperating with Mitchell
 Soil Conservation District Birdsall
 Owner Weston
 Operator Mitchell
 Plan No. 0 Date 270
 Scale 1" = 660' Acres 270
 Photo No. B&A 2K-158 2K-159
3K-8 3K-9

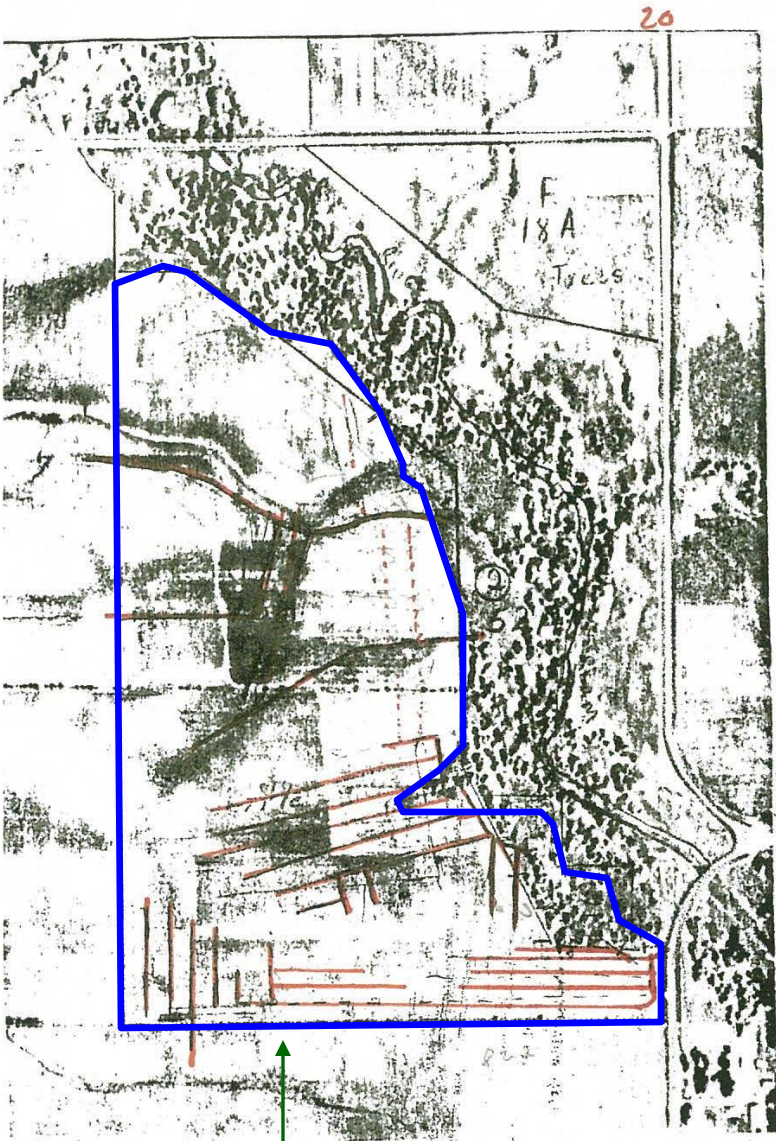

Parcel 1

Parcel 3

Parcel 2

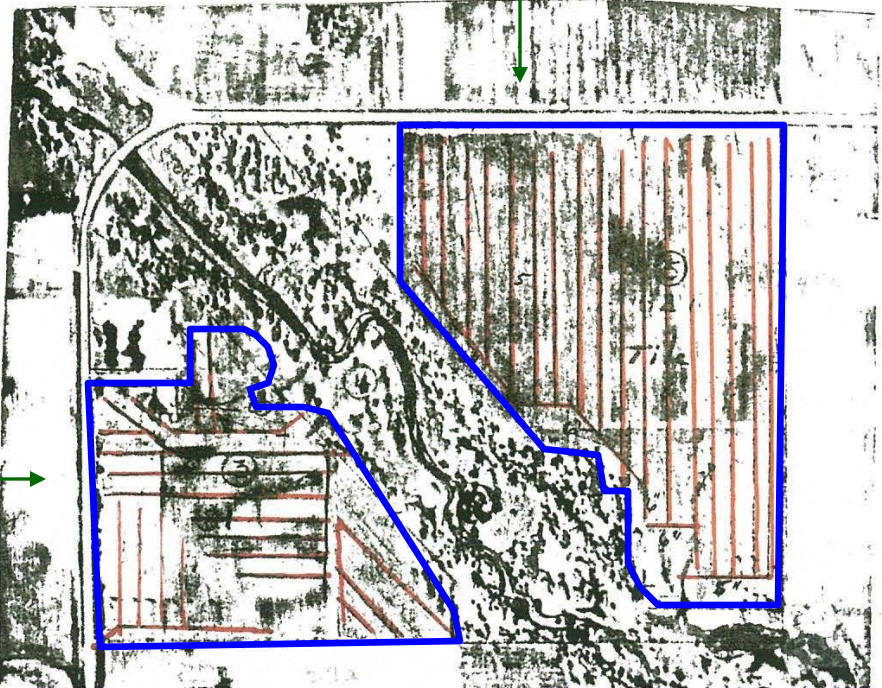


JOHANN'S TILING INC



Johanns Tiling


New Haven, Iowa

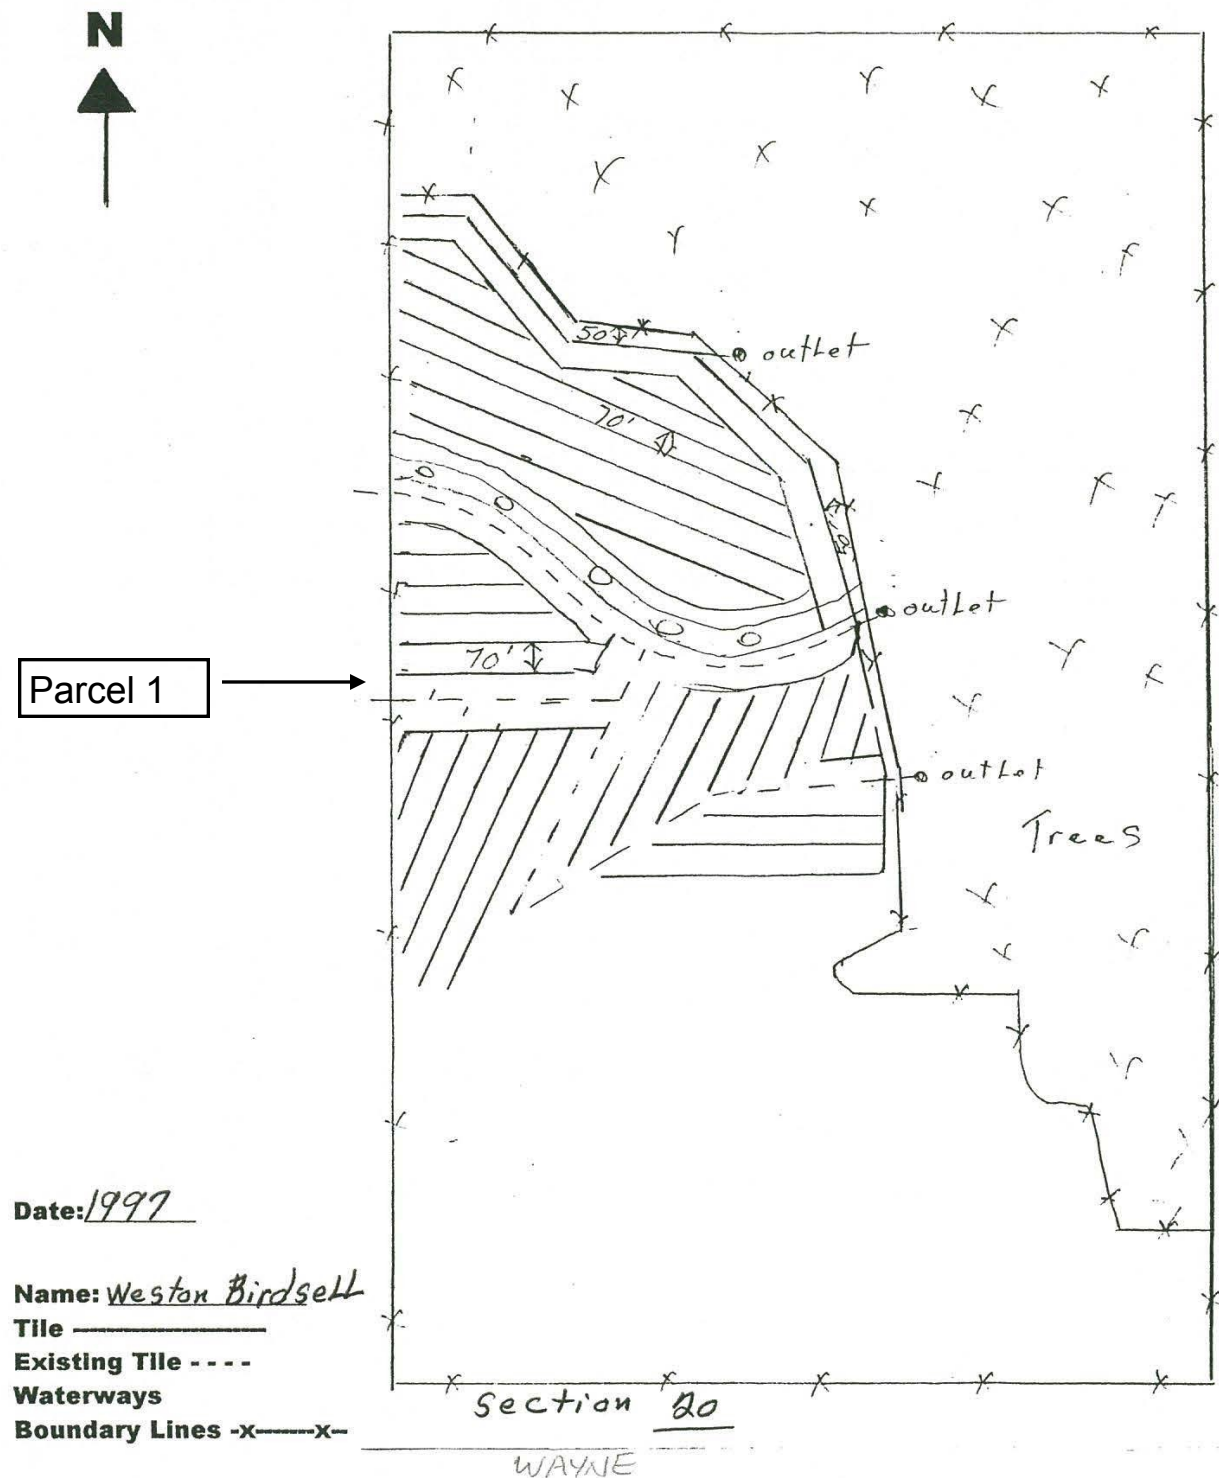

P.O. Box 912
Iowa City, Iowa 52240
Phone (319) 338-9448



P.O. Box 120
Cresco, Iowa 521
Phone (319) 574-31

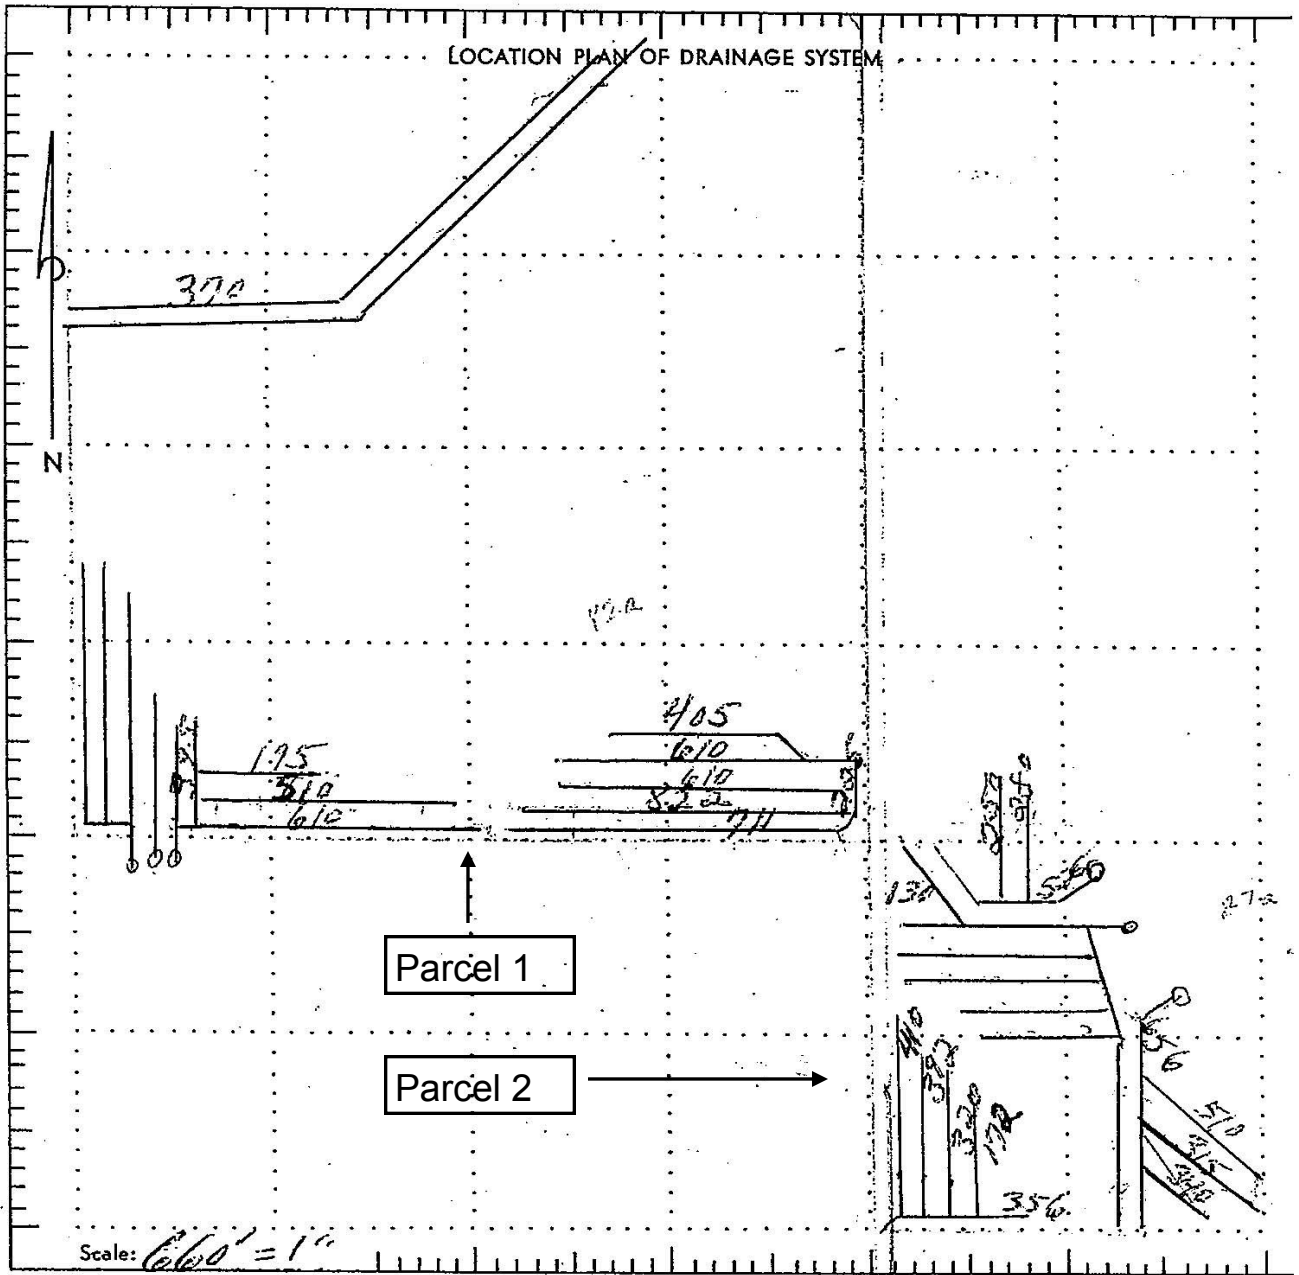

— LEGEND —

Permanent Fence X X X X
Existing Drain Line O O O O
Proposed Tile Line O O O O

Spacing 80'

MATERIAL NEEDS

10,120'

4 - 6" x 16' outlet p.

OWNER Weston Birdsell