


Harvey

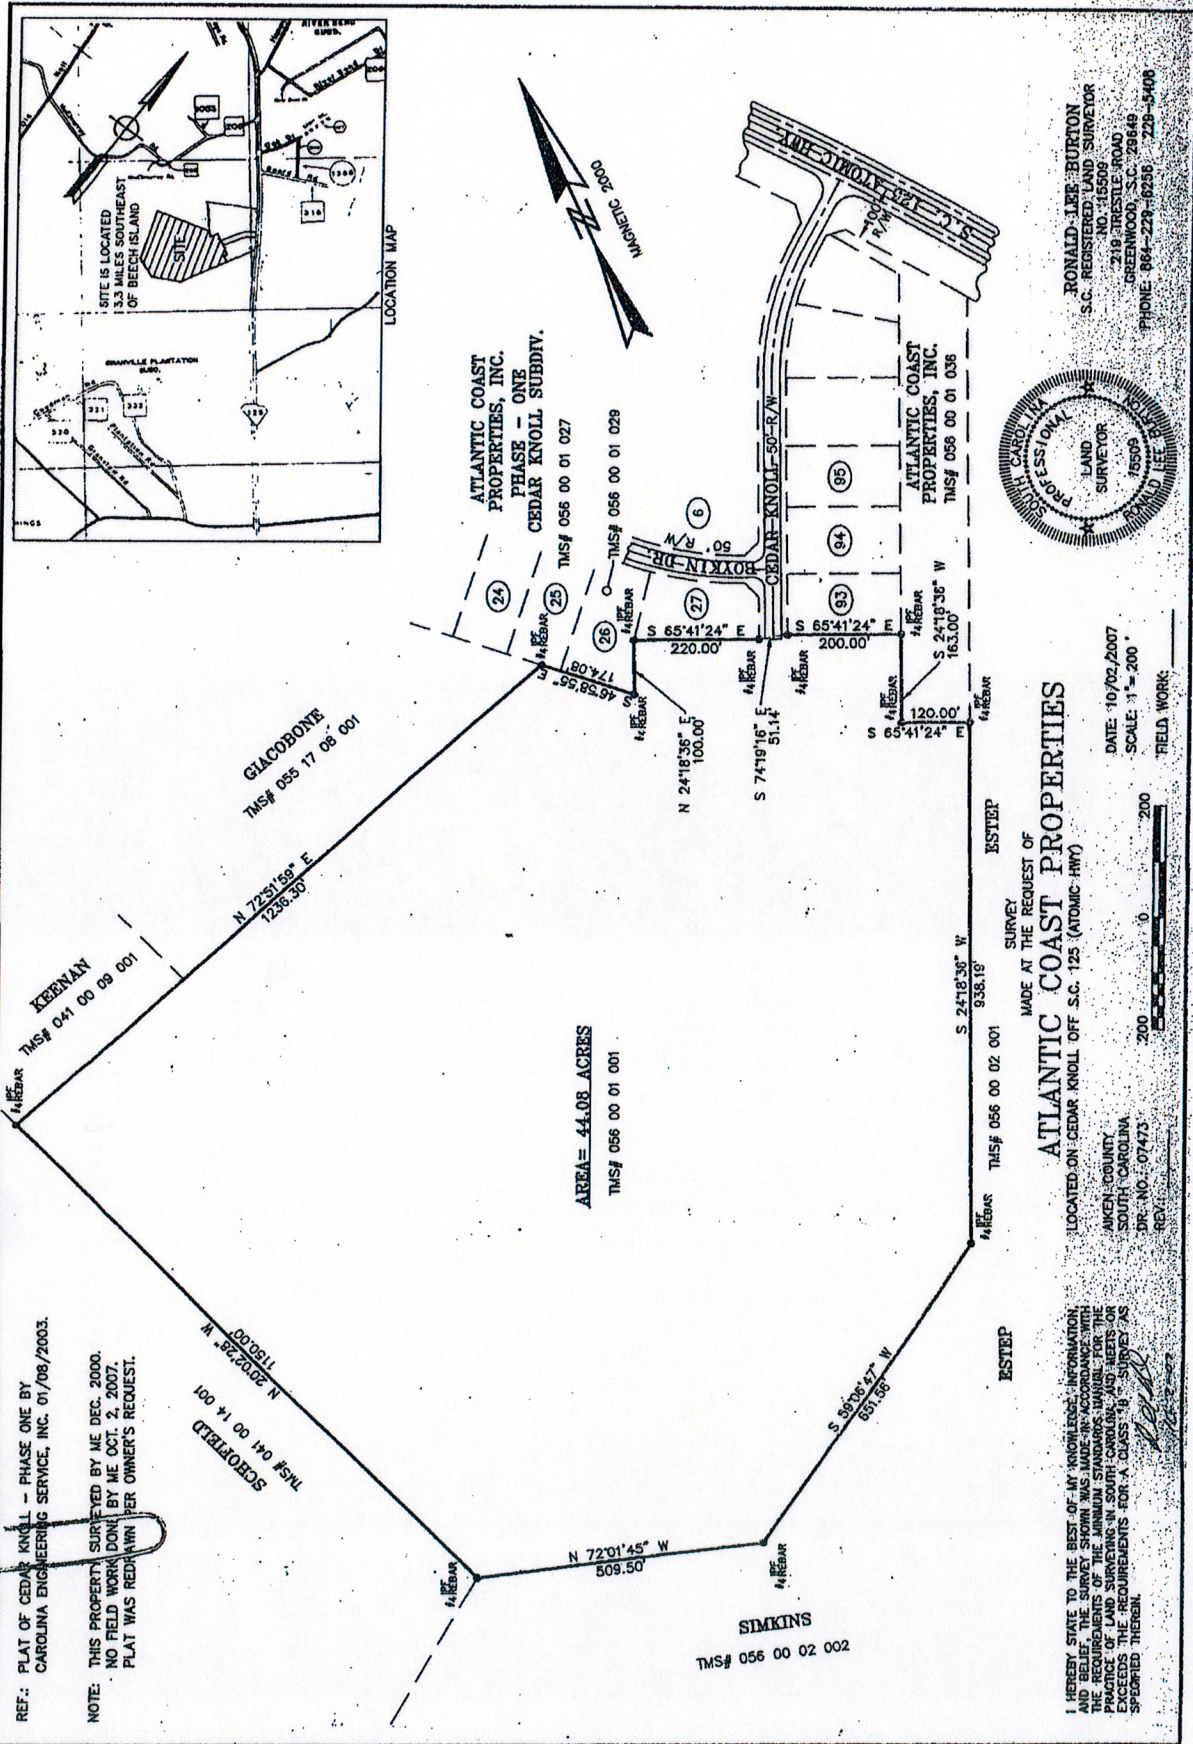

REF.: PLAT OF CEDAR KNOLL - PHASE ONE BY CAROLINA ENGINEERING SERVICE, INC. 01/08/2003.

NOTE: THIS PROPERTY SURVEYED BY ME DEC. 2000. NO FIELD WORK DONE BY ME OCT. 2, 2007. PLAT WAS REDRAWN PER OWNER'S REQUEST.

I HEREBY STATE TO THE BEST OF MY KNOWLEDGE, INFORMATION, AND BELIEF, THE SURVEY SHOWN WAS MADE IN ACCORDANCE WITH THE REQUIREMENTS OF THE MINIMUM STANDARDS MANUAL FOR THE SURVEYING IN SOUTH CAROLINA. I HAVE NOT OBSERVED OR EXCEEDED THE REQUIREMENTS FOR A CLASS 1 SURVEY AS SPECIFIED THEREIN.

ATLANTIC COAST PROPERTIES


MADE AT THE REQUEST OF

LOCATED ON CEDAR KNOLL OFF S.C. 125 (ATOMIC HWY)

DATE: 10/02/2007
SCALE: 1" = 200'

AVENUE COUNTY
SOUTH CAROLINA
DPC NO: 07473
REV: 10/2/07

200 0 200
FIELD WORK

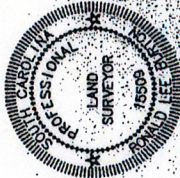

RONALD LEE BURTON
S.C. REGISTERED LAND SURVEYOR
NO. 15509
219 TREESTLE ROAD
GREENWOOD, S.C. 29648
PHONE: 864-228-6236 728-5400