


THE WILDERNESS

ALL THAT CERTAIN LOT, TRACT OR PARCEL OF LAND SITUATED IN THE JOHN THOMAS SURVEY, ABSTRACT 803, FREESTONE COUNTY, TEXAS, AND BEING LOT THIRTY-ONE (31) OF THE WILDERNESS SUBDIVISION, SECTION ONE, ACCORDING TO THE PLAT OF SAID SUBDIVISION OF RECORD AS PLAT NO. 113, PLAT RECORDS OF FREESTONE COUNTY, TEXAS.

RESTRICTIONS: 970/505

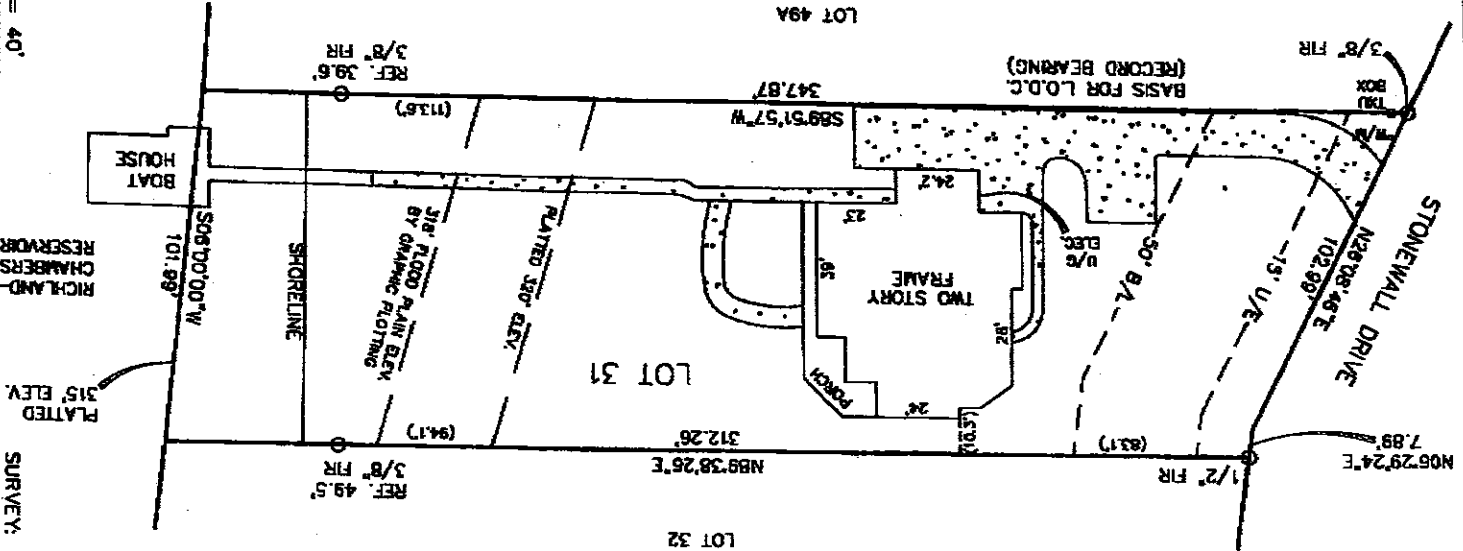

NOTE: ALL BEARINGS AND DISTANCES ARE CALL AND ACTUAL

SCALE: 1" = 40'
COUNTY: FREESTONE
ACREAGE: 0.76 AC

I, Mark Farrell, Registered Professional Land Surveyor 4373, do hereby certify that the above survey plat and notes of even date represent the results of a ground survey made under my direction and supervision, and that the same are true and correct to the best of my knowledge and belief, there are no apparent errors or omissions, and that I am not aware of any fraud or collusion in the execution of this survey. This survey substantially complies with the Standards and Specifications of Professional Surveyors and Surveyors. This is the 21 day of MARCH, 2002.

MARK FARRELL

UPDATE: NOVEMBER 1, 2002

HEARN SURVEYING ASSOCIATES

FLAME OFFICE CENTER
ATHENS, TX 75751
(903) 875-2556

1-800-432-7670

USE OF THIS SURVEY FOR ANY OTHER PURPOSE OR BY OTHER PARTIES SHALL BE AT THEIR OWN RISK AND THE UNDERSIGNED SURVEYOR IS NOT RESPONSIBLE FOR ANY LOSS RESULTING THEREFROM.