


CERTIFICATE OF SURVEY

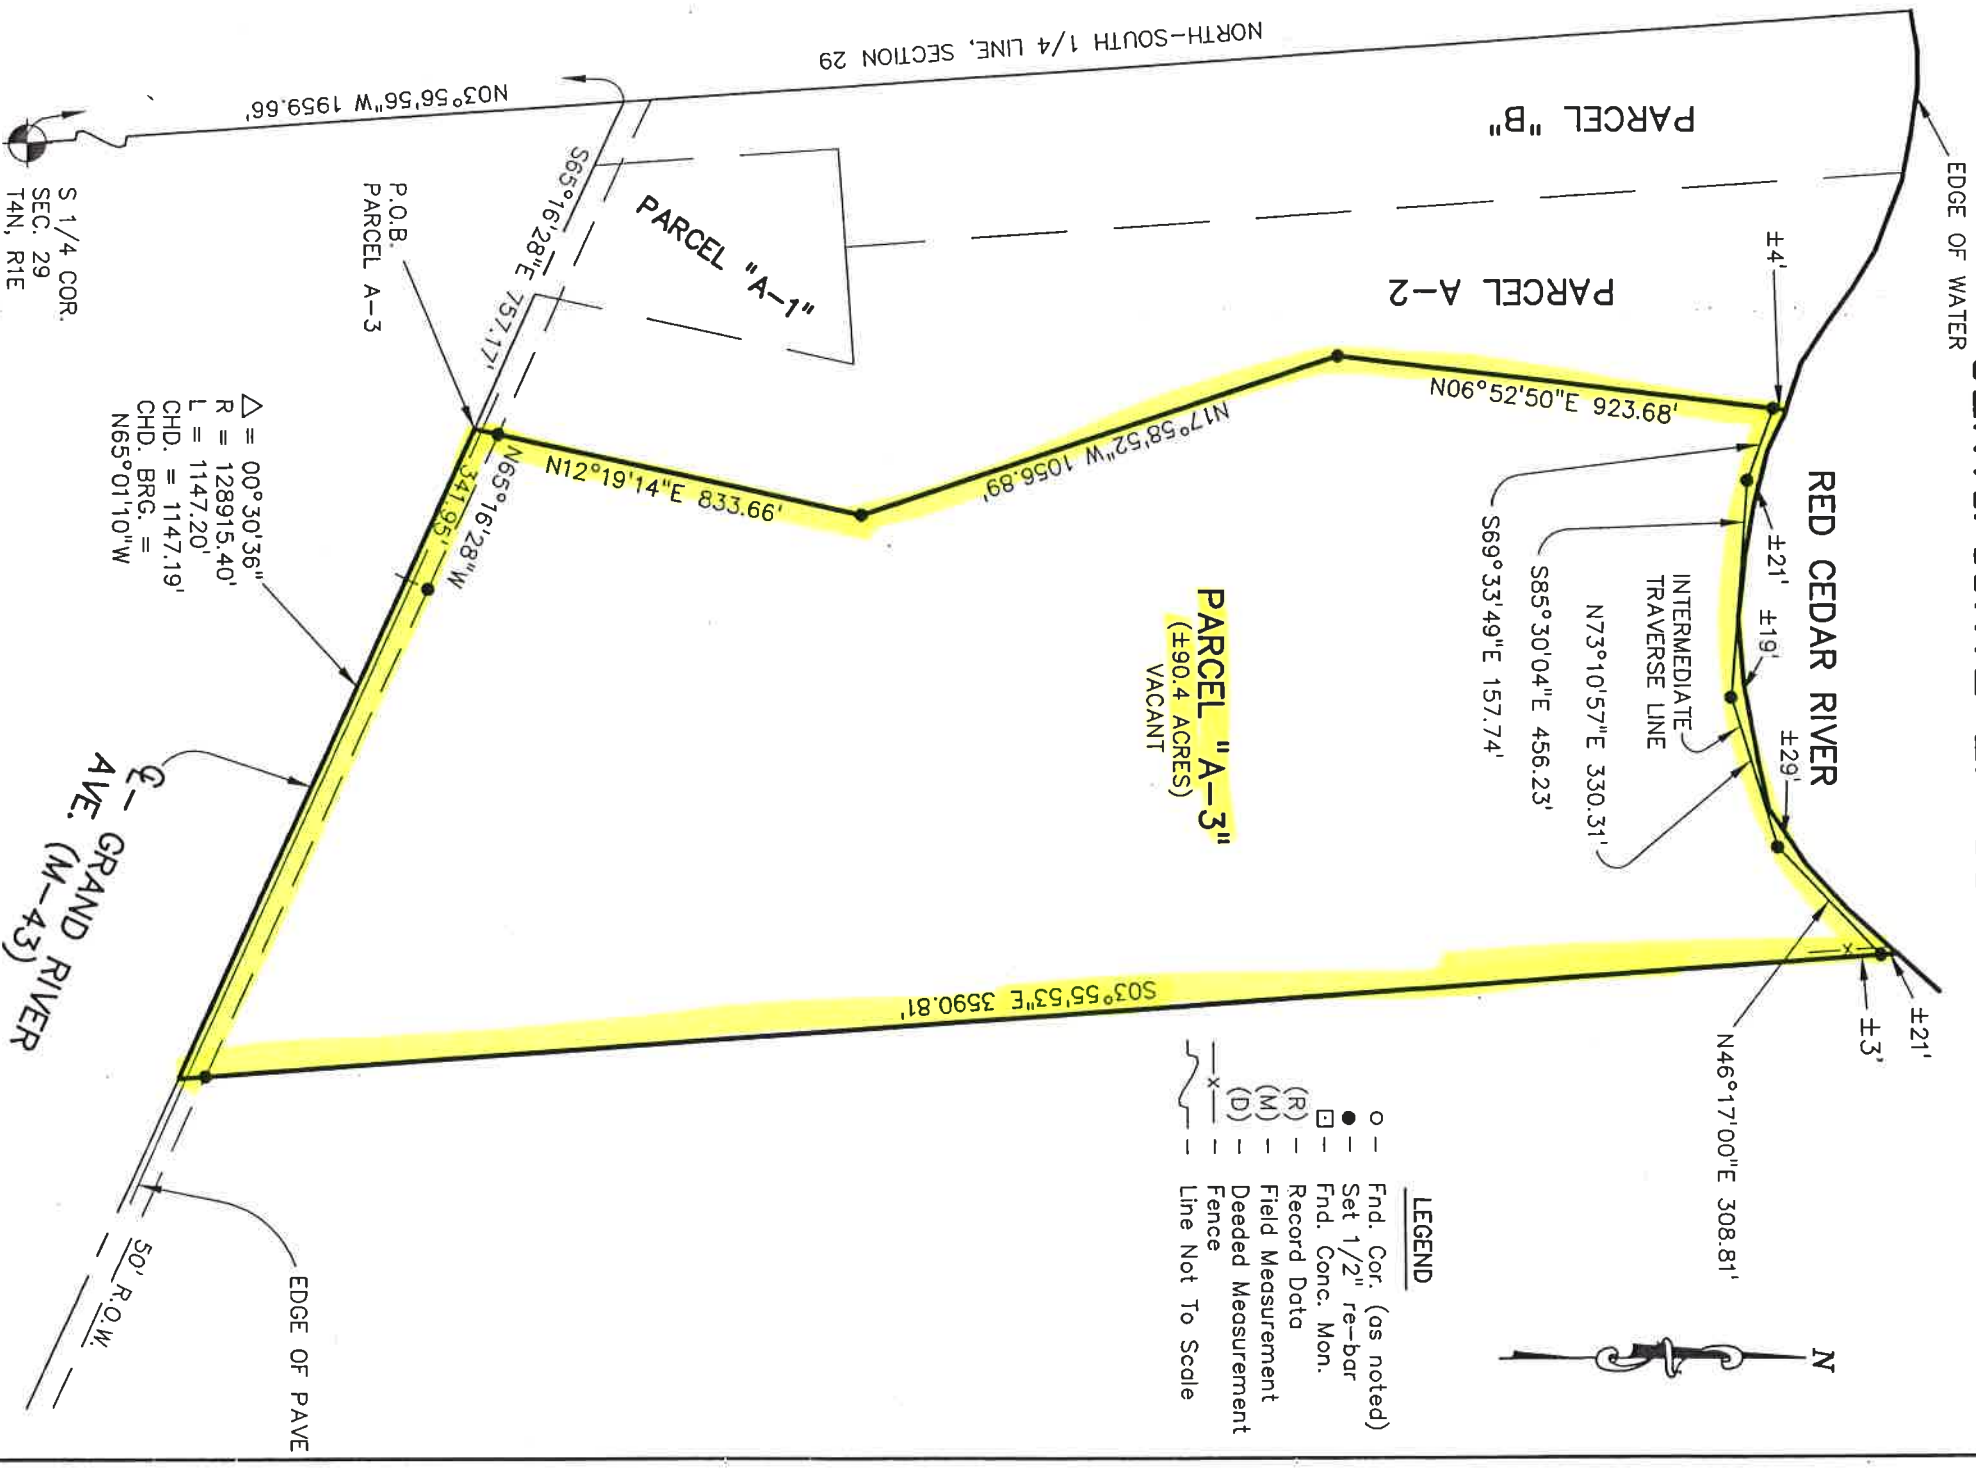

CERTIFICATION

I HEREBY CERTIFY THAT I HAVE SURVEYED AND MAPPED THE LAND ABOVE PLATTED AND/OR DESCRIBED, AND THAT THE SURVEY COMPLES WITH THE REQUIREMENTS SET FORTH IN PUBLIC ACT 132 OF 1970. THE ERROR OF CLOSURE IS NO GREATER THAN 1: 5000

Date: 12/9/14

TW

Field work by:

BENCHMARK SURVEYING, LLC
9851 MISSAUKEE LANE, HASLETT, MI 48840
(517) 339-3228 * FAX (517) 339-3229

For: RONALD WIEGANDT

Location: SECTION 29, T4N, R1E
WILLIAMSTOWN TWP., INGHAM CO., MI

Drawn by: TW Dwg. No. 04-167SV3

Sheet 4 of 12

Location: SECTION 29, T4N, R1E

WILLIAMSTOWN TWP., INGHAM CO., MI

Drawn by: TW Dwg. No. 04-167SV3

Scale: 1" = 400'

Proj. No. 04-167

Copyright 2004

