
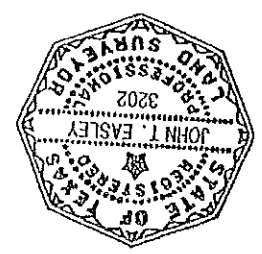
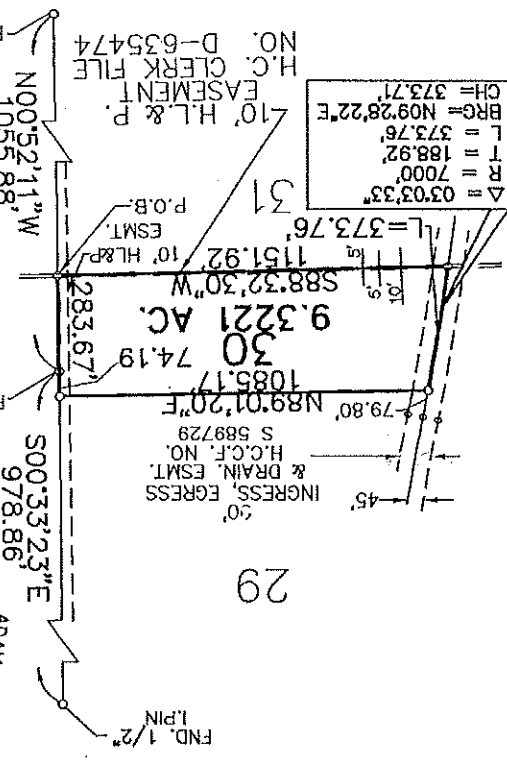


SCALE: N.T.S.
AUG, 1997
Pulley, Moffatt & Bosley
CONSULTING ENGINEERS
HOUSTON, TEXAS

**SURVEY PLAT
OUT OF
HUNTERS CREEK, A 480.0501 AC.
UNRECORDED SUBDIVISION
ABRAHAM ROBERTS SURVEY A-63
HARRIS COUNTY, TEXAS**

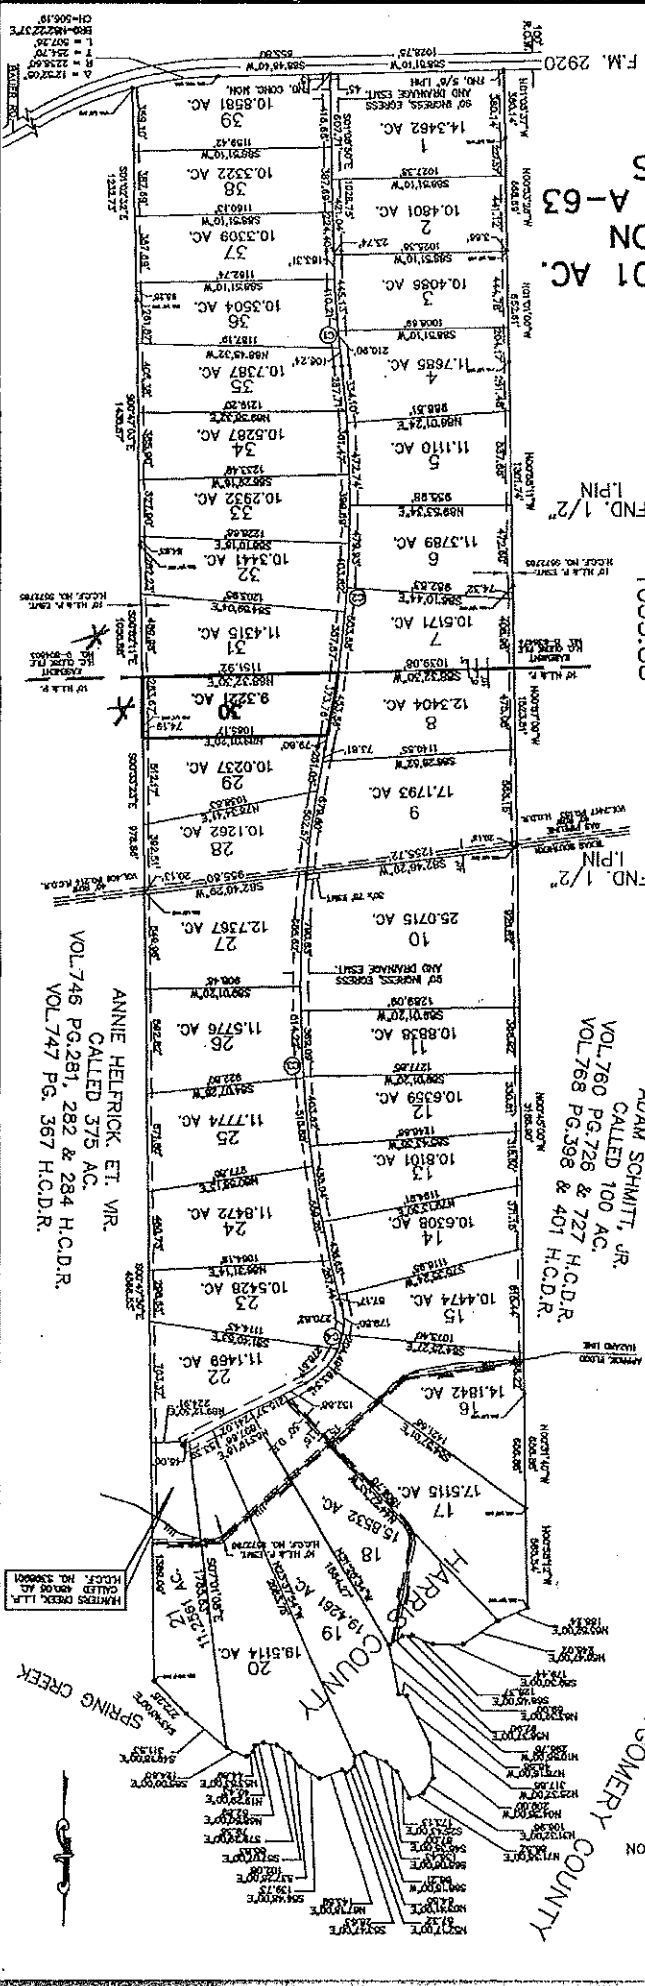

JOHN T. EASLEY
REGISTERED PROFESSIONAL LAND SURVEYOR
NO. 3202

TO ANY ENTRY RELYING UPON THE ACCURACY OF THIS MAP,
I, JOHN T. EASLEY, A REGISTERED PUBLIC SURVEYOR OF
THE STATE OF TEXAS, DO HEREBY CERTIFY THIS MAP RE-
PRESENTS MEASUREMENTS PERFORMED UPON THE GROUND UNDER
MY SUPERVISION, AND THAT THERE ARE NO VISIBLE
ENCROACHMENTS OR OVERLAPPING OF IMPROVEMENTS EXCEPT AS
SHOWN. THIS IS A TRUE AND CORRECT SURVEY AND THE COMPUTATION
AND CORRECT. THIS SURVEY WAS PERFORMED WITHOUT A CURRENT
TITLE REPORT AND INFORMATION SHOWN REFLECTS CONDITIONS
AS FOUND ON THE GROUND.

ANNIE HELFRICK ET. VR.
CALLED 375 AC.
VOL. 746 PG. 281, 282 & 284 H.C.D.R.
VOL. 747 PG. 367 H.C.D.R.

ADAM SCHMITT, JR.
CALLED 100 AC.
VOL. 760 PG. 728 & 727 H.C.D.R.
VOL. 768 PG. 398 & 401 H.C.D.R.

HARRIS COUNTY

MONTGOMERY COUNTY