


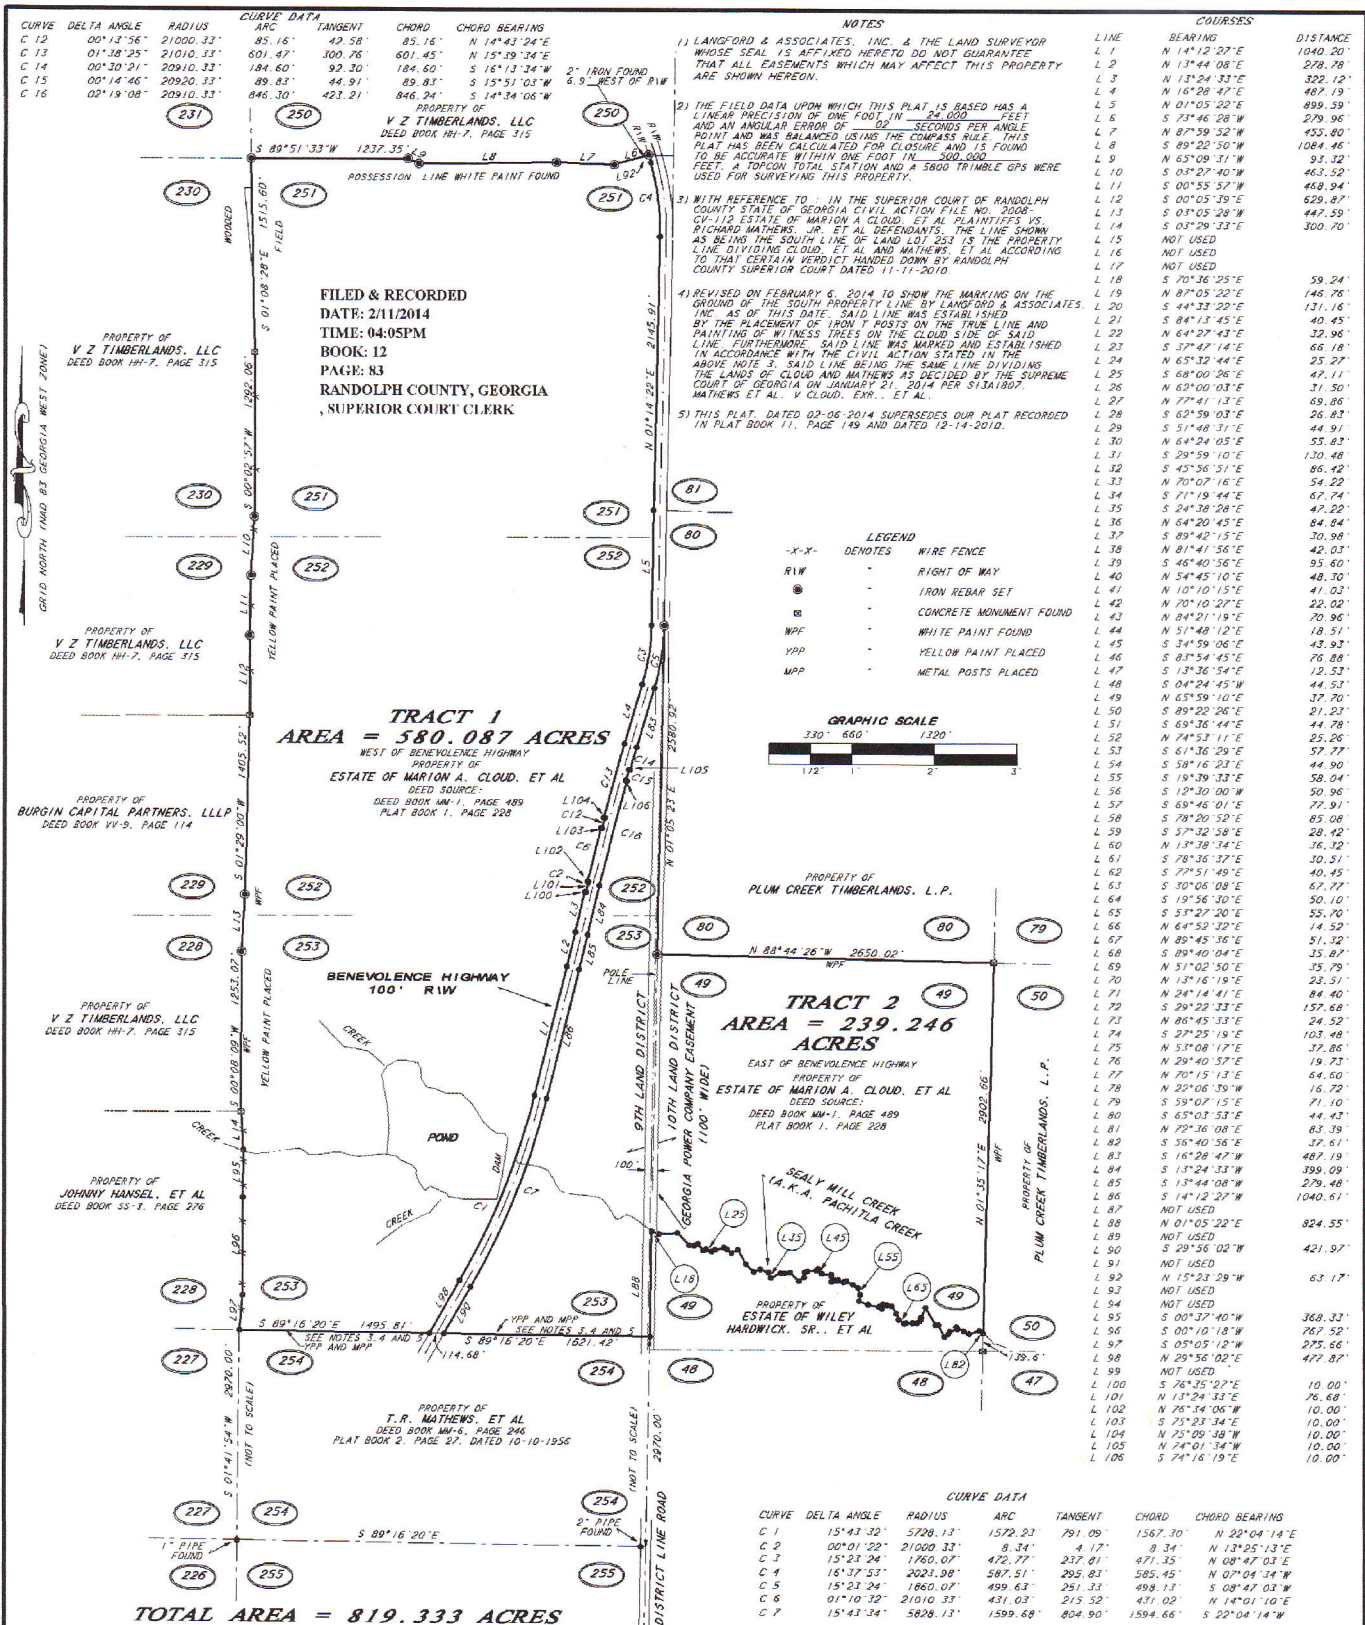

SURVEY FOR:

ESTATE OF MARION A. CLOUD, ET AL

LAND LOTS 251, 252, 253 - 9TH LAND DISTRICT

LAND LOT 49 - 10TH LAND DISTRICT

RANDOLPH COUNTY, GEORGIA

REVISED: 02-06-14

LANGFORD & ASSOCIATES, INC.

PROFESSIONAL LAND SURVEYORS

CONSULTING FORESTERS

P.O. BOX 240 - 3054 CALHOUN STREET

SHELLEMAN, GA, 39886

TEL: 229-679-5072 FAX: 229-679-2160

WEB: LANGFORDANDASSOCIATESINC.COM

DRAWING NO. C-1660

DRAWN BY D.S.L.

FIELD WORK BY C.P.R.

SCALE: 1" = 660'

DATE: 12-14-2010

GA RLS NO. 2209