
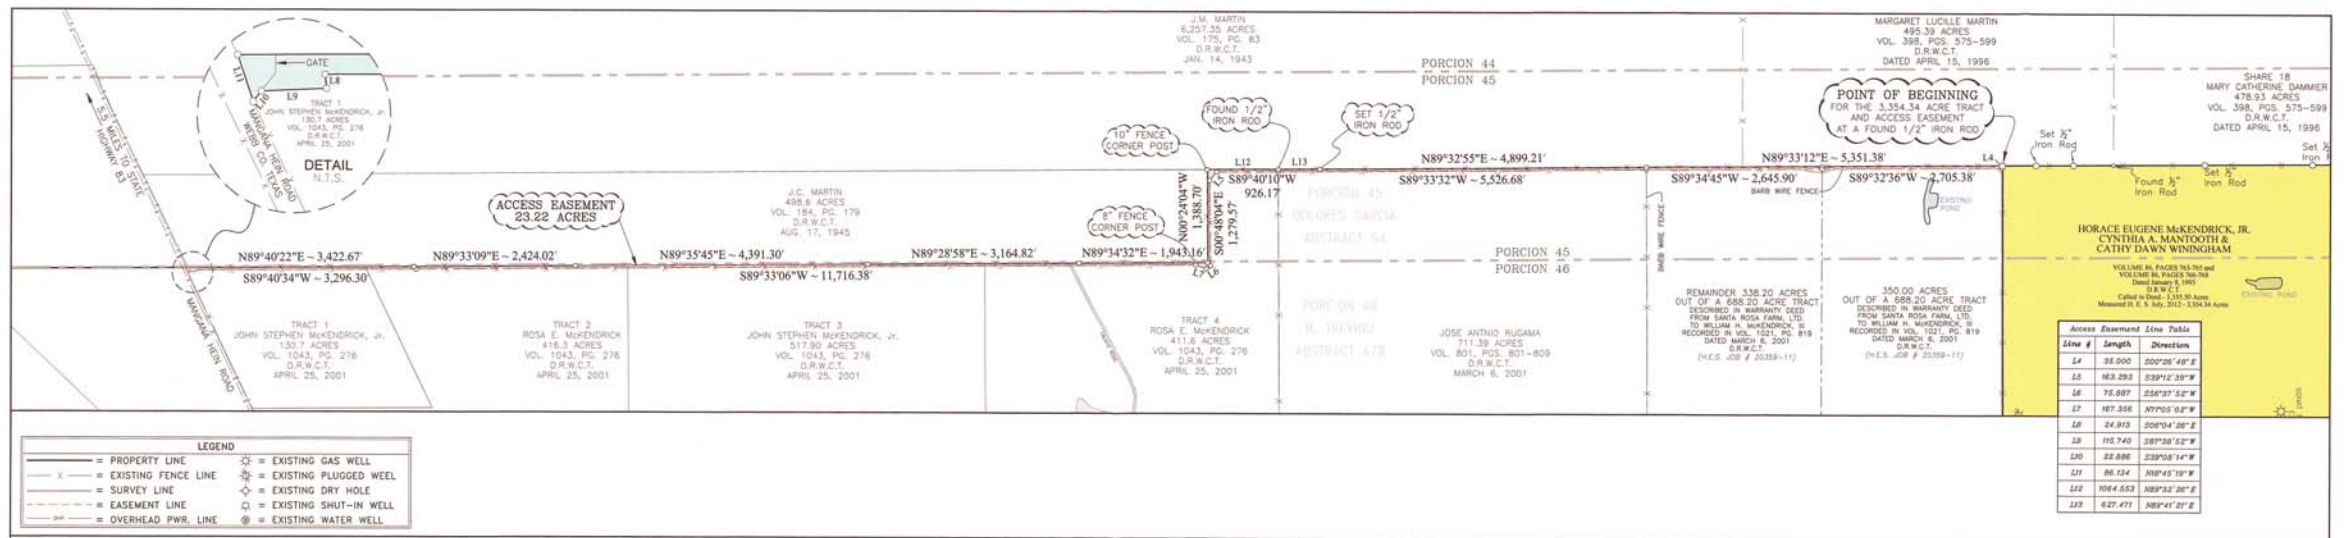


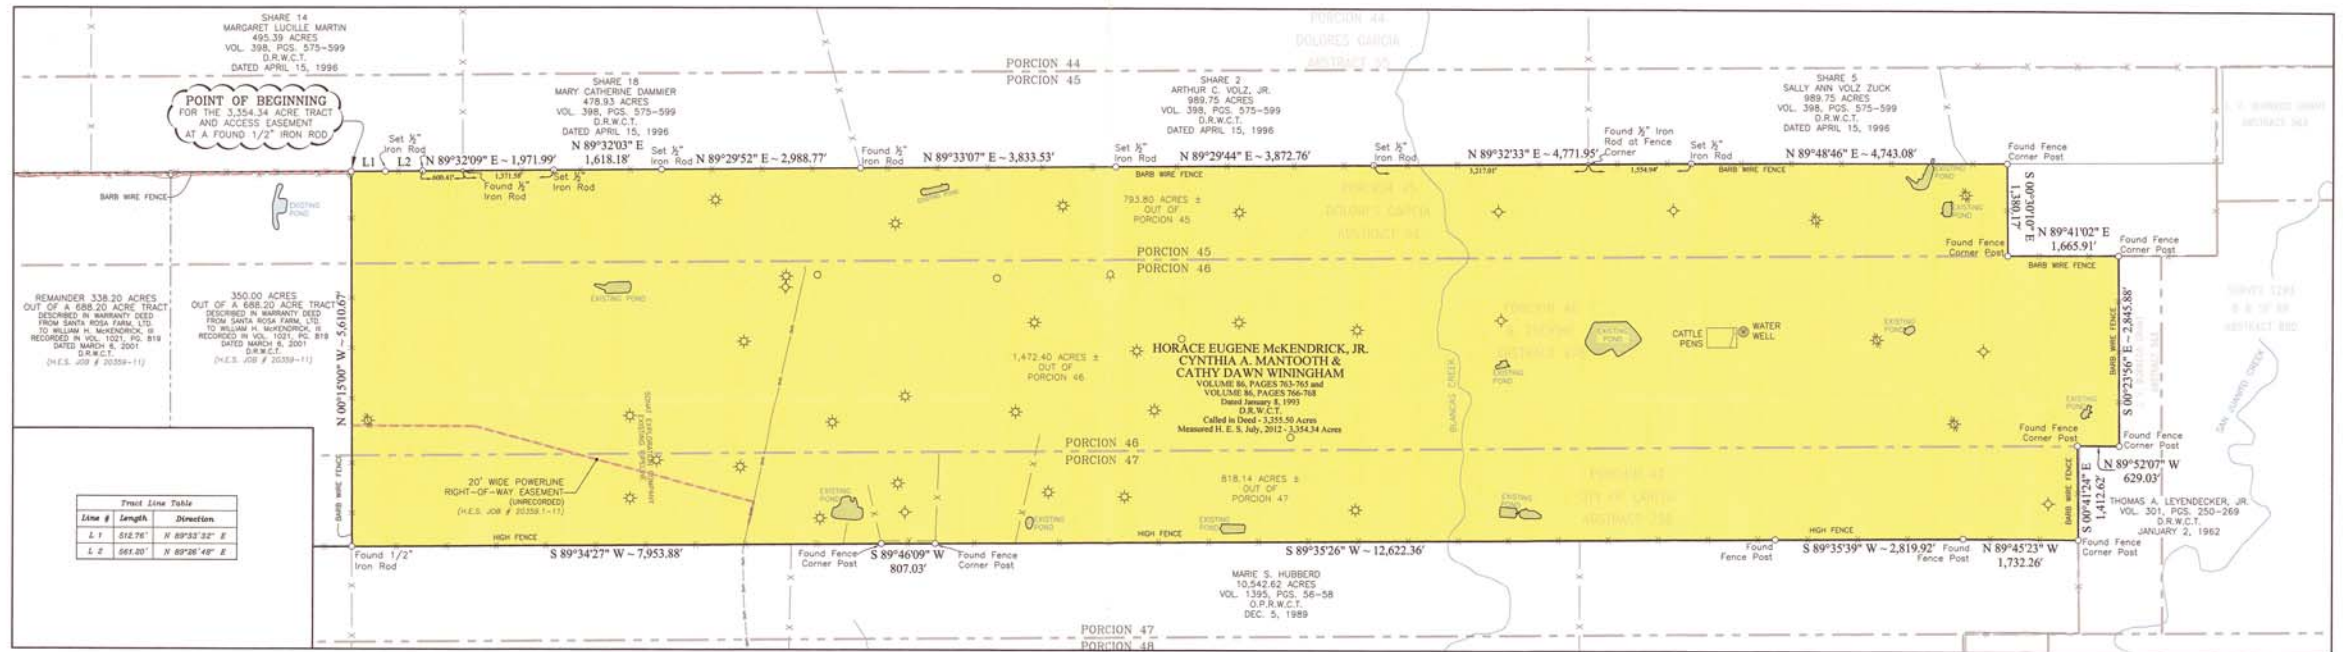

BASIS OF BEARINGS
 BEARING SOURCE: G.P.S., STATE PLANE COORDINATES - TEXAS SOUTH ZONE - NAD 27
 BEARING REFERENCE: A FOUND 3/4\"/>

I, James Ornelas, Registered Professional Land Surveyor, do hereby certify that this plat and it's accompanying field note description correctly represents the results of a survey made on the ground under my supervision and direction.

James Ornelas
 R.P.L.S. No. 5726

07-18-12
 Date

WARNING:
 THIS PLAT MAY NOT SHOW ALL CROSSINGS OF PIPELINES OR CABLES. HOWLAND ENGINEERING AND SURVEYING CO., INC. ASSUMES NO RESPONSIBILITY TO LOCATE PIPELINE OR CABLE CROSSINGS. NO CLAIM IS HEREBY MADE REGARDING CURRENT OR ACTUAL SURFACE/MINERAL FEE OWNERSHIP OR LESSOR. COPYRIGHT HOWLAND ENGINEERING AND SURVEYING CO., INC. 2012

SURVEY OF
HORACE EUGENE McKENDRICK, JR., CYNTHIA A. MANTOOTH & CATHY DAWN WININGHAM
3,354.34 ACRE TRACT
 SITUATED IN PORCION 45, DOLORES GARCIA, ABSTRACT 54; PORCION 46, B. TREVINO, ABSTRACT 478; AND IN PORCION 47, CITY OF LAREDO, ABSTRACT 238, WEBB COUNTY, TEXAS

HOWLAND
 ENGINEERING AND SURVEYING CO.
 TBP Firm Registration No. F-4097 TBPIS Firm Registration No. 100464-00
 7615 N. Bartlett Avenue / P.O. Box 451128 (78045) Laredo, TX. 78041
 P. 956.722.4411 F. 956.722.5414
 www.howlandcompanies.com

SCALE: 1"=1000' DRAWN BY: J.A.B.
 FIELD DATE: 06-29-12 JOB No. F-4264-12
 FIELD: 793 PG. 62 SHEET: 1 OF 2